



The plan should reflect everything meeting the 25' setbacks. If there is no development shown in the setbacks, you don't need the labels.

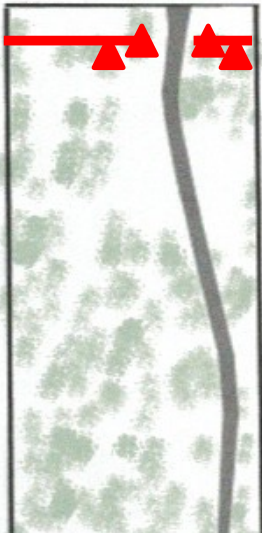

Front decorations:

- 1) No decorations on ROW
- 2) Split rail fence (to be installed) draped in Christmas lights
- 3) 3-5 trees wrapped in Christmas lights
- 4) Mail box post wrapped in Christmas lights

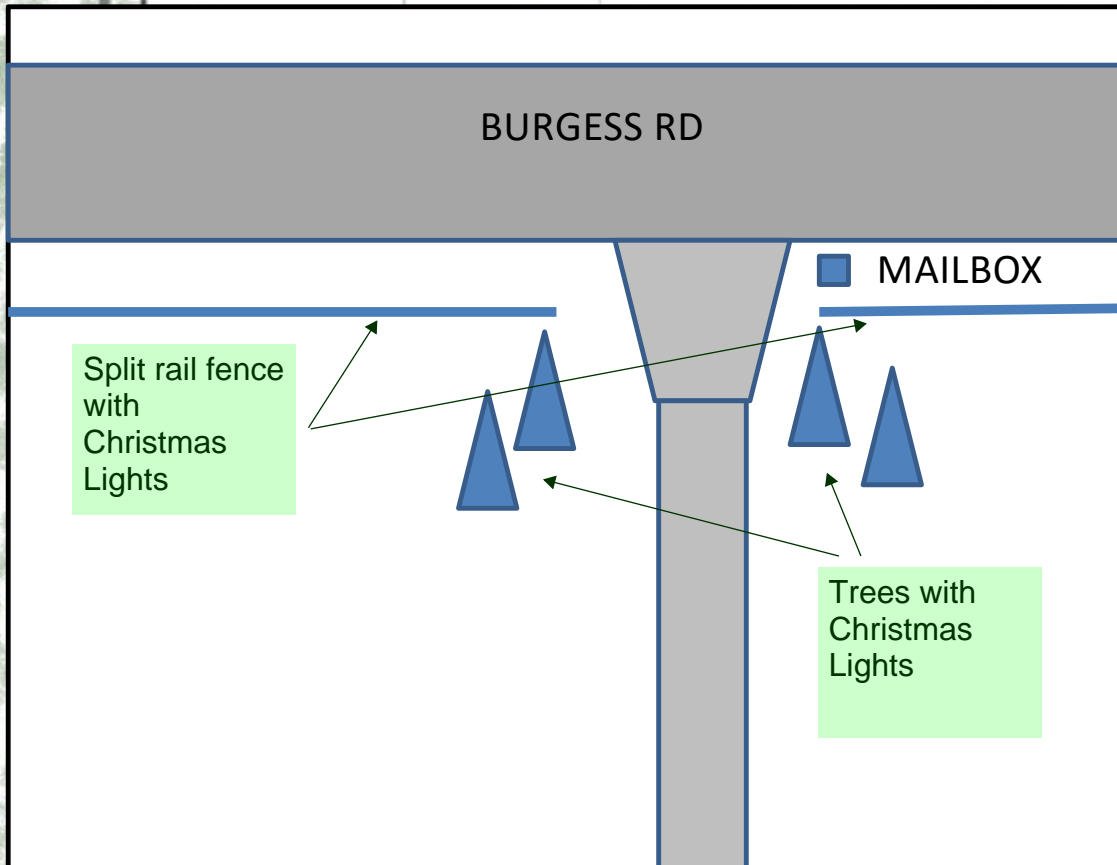


Split rail fence with Christmas Lights

MAILBOX

Trees with Christmas Lights

PARKING

CONES

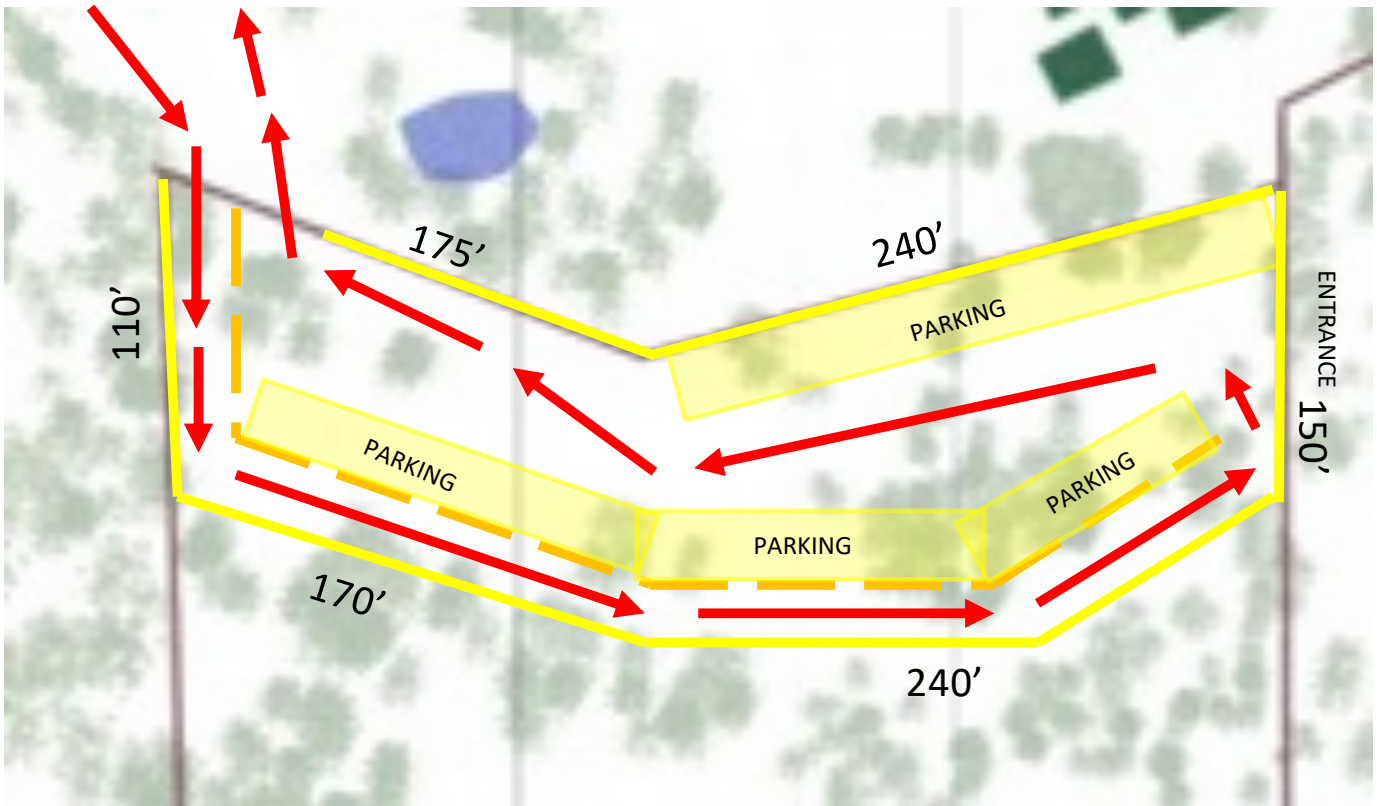

Approximately 270' from south
property line, 290' from west
property line

RD.



(9615)

801.88

200.00

DERRINGTON

001

1

543.23

543.23

802.06

SUB.

019

2

752.81

PLAT #4676

1002.31



517.46

467.57

260.95

284.00

315.00

347.25

1296.68

2.60

23