


- LEGEND**
- PARCEL BOUNDARY WITH EHR2
 - LOTS/R.O.W. WITH EHR2
 - EX. RAW WM
 - EX. TREATED WM(TO TANKS)
 - EX. GRAVITY WM(FROM TANKS)
 - EX. PRESSURE WM (FROM BOOSTER PUMPS)
 - EX. SANITARY SEWER

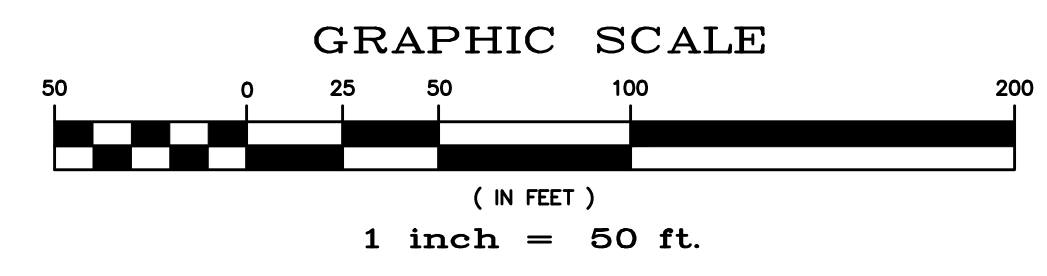

Scale	AS SHOWN	1	of	1												
	Drawn by	Loc	Checked by	Tsk												
MERIDIAN SERVICE METRO DISTRICT FILTER PLANT SITE ROUGH GRADING AND FUTURE MFS.		04/2021	Date													
TECH CONTRACTORS 11886 STAPLETON DRIVE FALCON, CO 80831 TELEPHONE: 719.495.7444 FAX: 719.495.3349																
<table border="1" style="width: 100%; border-collapse: collapse;"> <thead> <tr> <th>No.</th> <th>Revisions</th> <th>Date</th> <th>Instr.</th> <th>Appr.</th> <th>Date</th> </tr> </thead> <tbody> <tr> <td> </td> <td> </td> <td> </td> <td> </td> <td> </td> <td> </td> </tr> </tbody> </table>					No.	Revisions	Date	Instr.	Appr.	Date						
No.	Revisions	Date	Instr.	Appr.	Date											

S:\OneDrive\CivilProj\MSMD Projects\Filter Plant\dwg\Exhibits\FILTER PLANT SITE.dwg, 4/20/2021 11:31:51 AM