
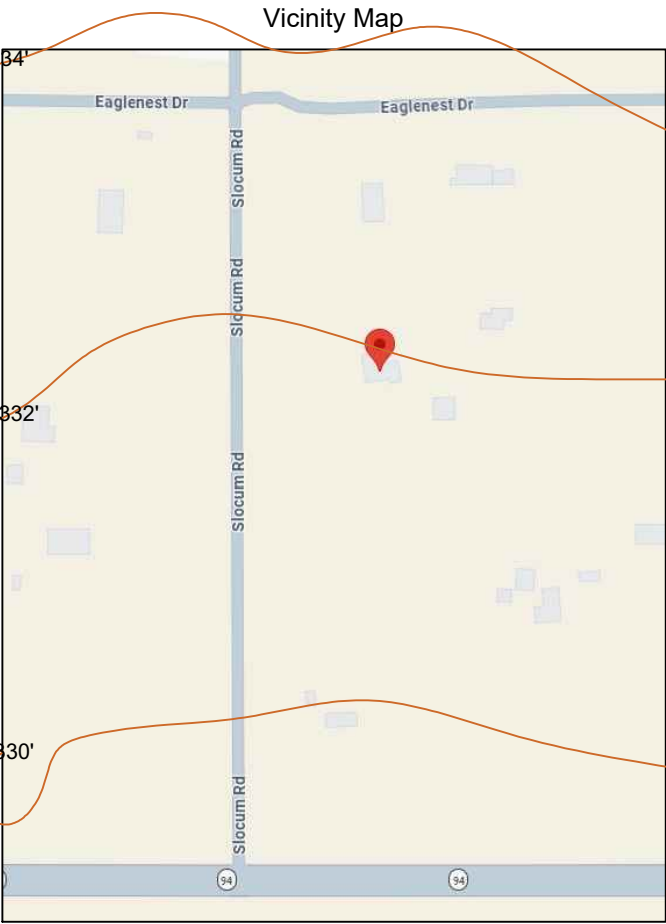


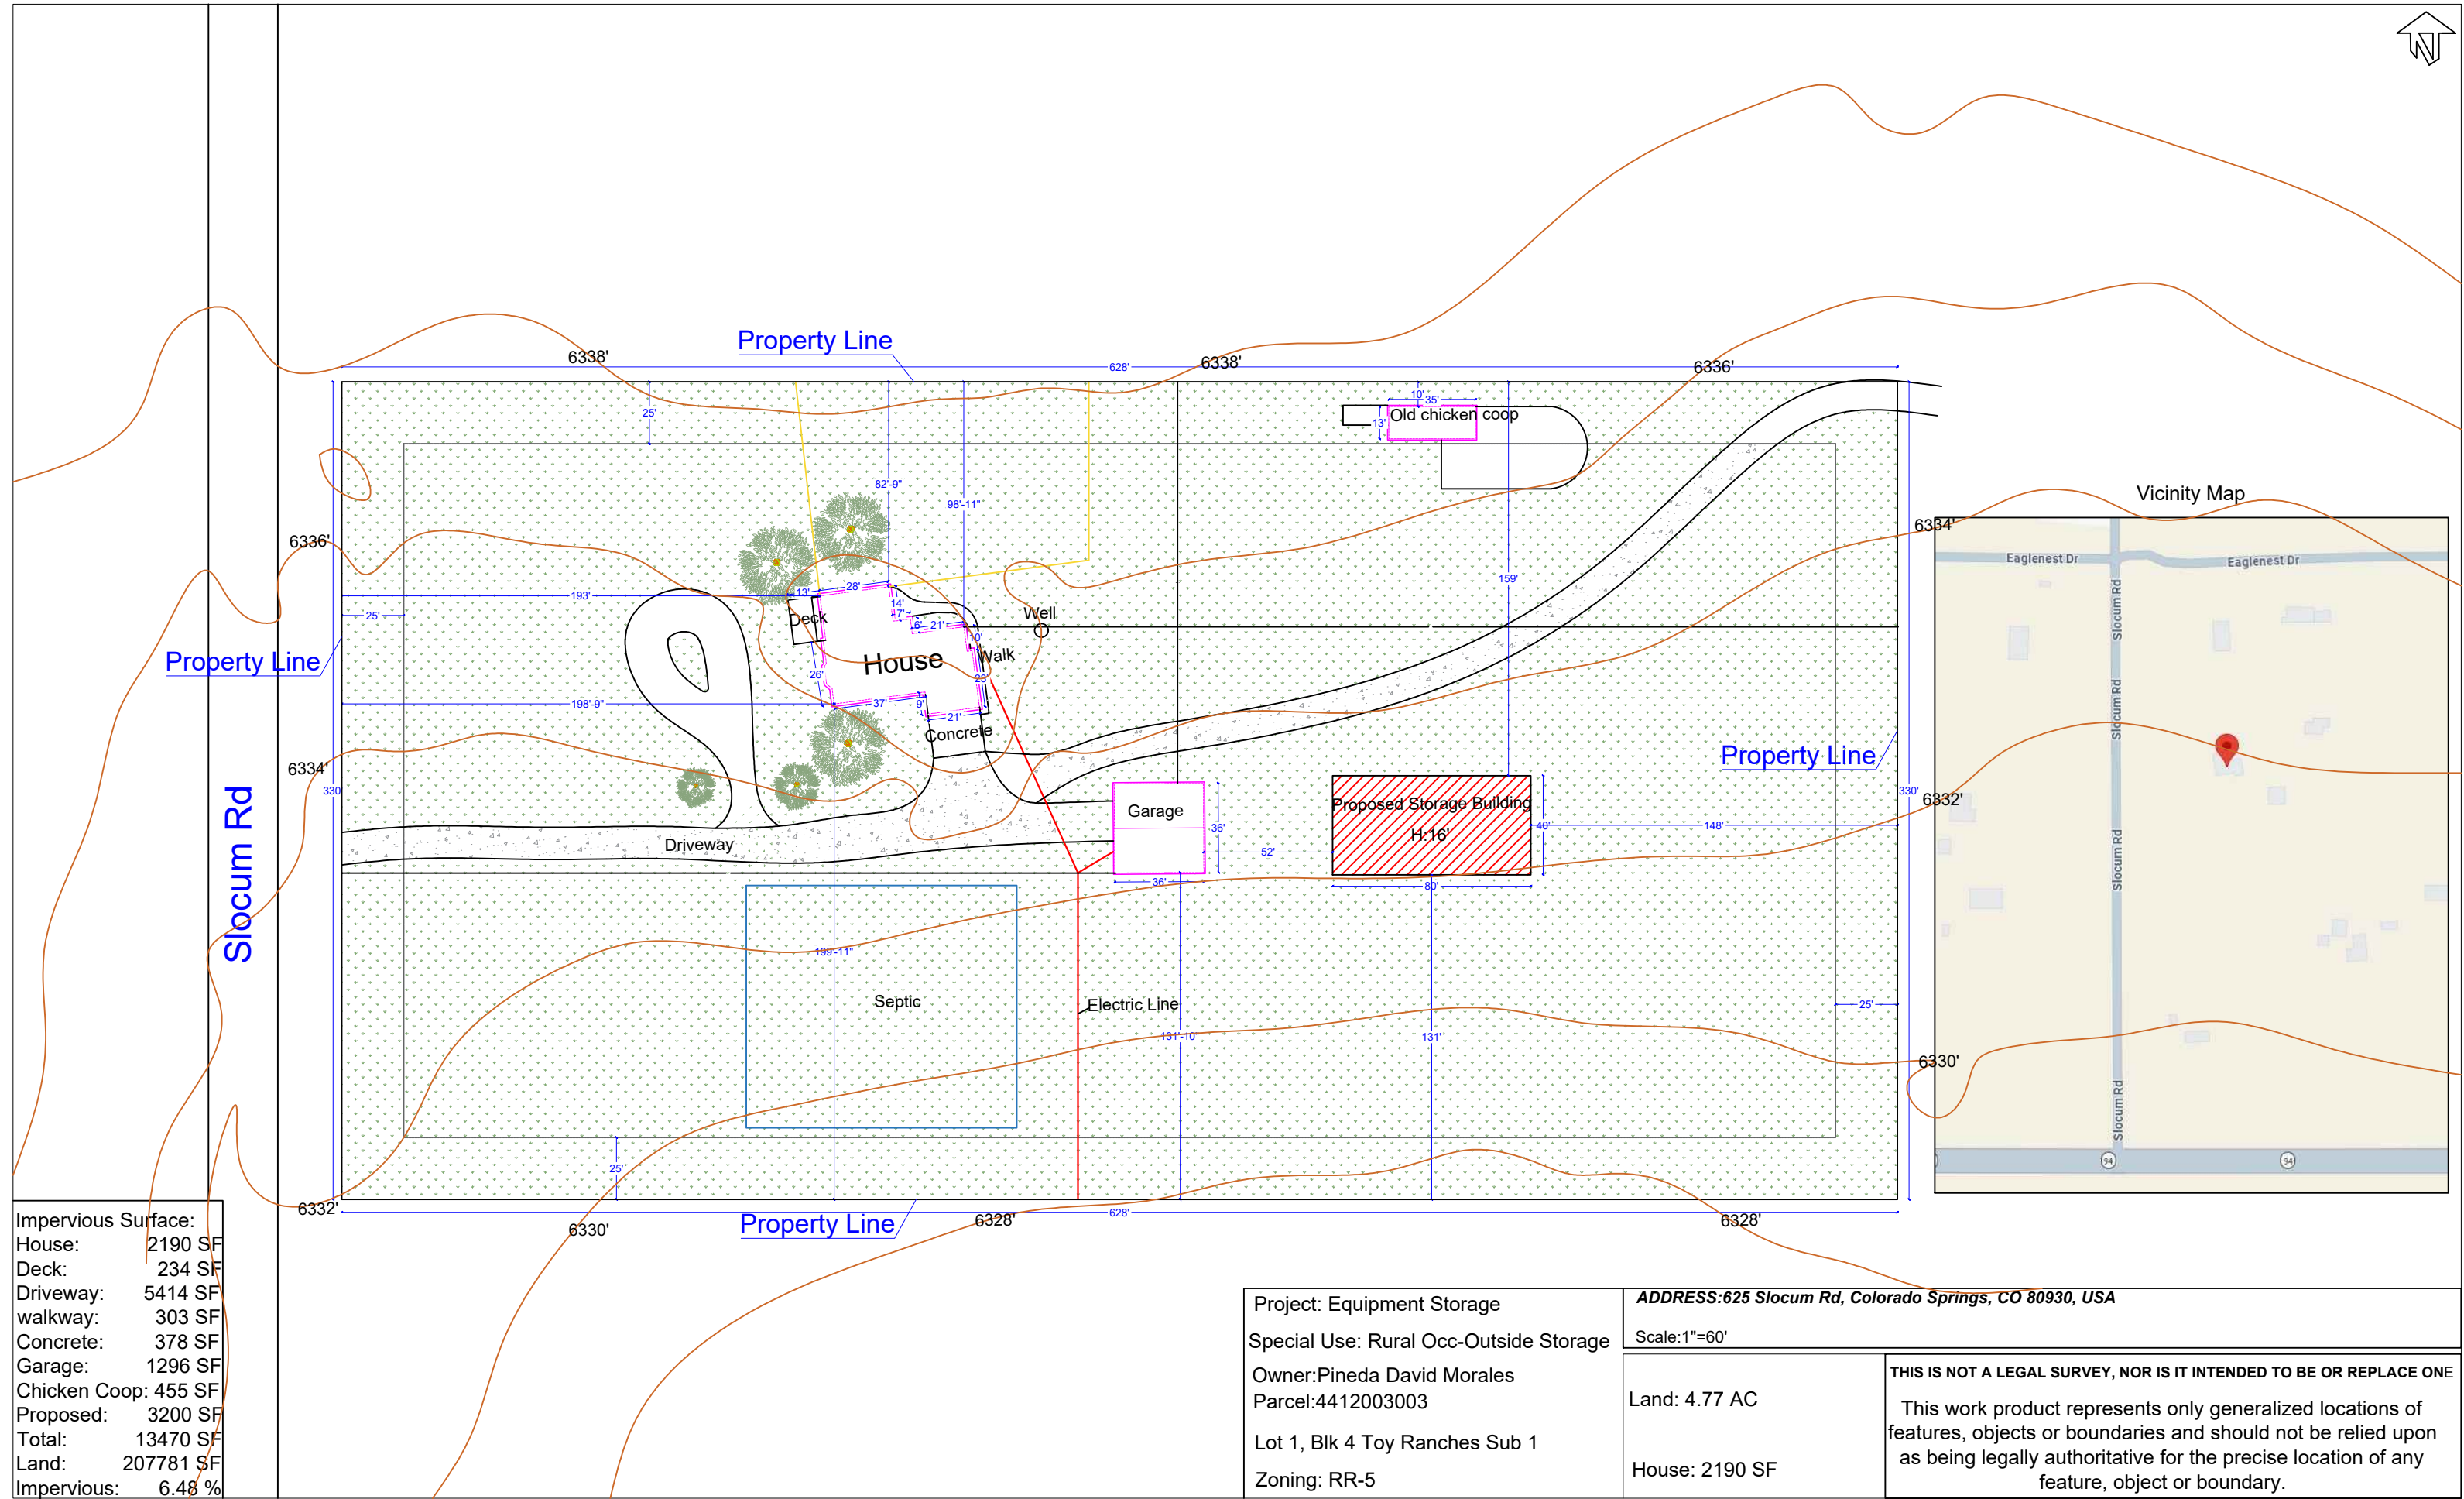

Impervious Surface:	
House:	2190 SF
Deck:	234 SF
Driveway:	5414 SF
walkway:	303 SF
Concrete:	378 SF
Garage:	1296 SF
Chicken Coop:	455 SF
Proposed:	3200 SF
Total:	13470 SF
Land:	207781 SF
Impervious:	6.48 %

Project: Equipment Storage		ADDRESS:625 Slocum Rd, Colorado Springs, CO 80930, USA	
Special Use: Rural Occ-Outside Storage		Scale:1"=60'	
Owner:Pineda David Morales Parcel:4412003003		Land: 4.77 AC House: 2190 SF	THIS IS NOT A LEGAL SURVEY, NOR IS IT INTENDED TO BE OR REPLACE ONE This work product represents only generalized locations of features, objects or boundaries and should not be relied upon as being legally authoritative for the precise location of any feature, object or boundary.
Lot 1, Blk 4 Toy Ranches Sub 1			
Zoning: RR-5			