


Black  
Squirrel Rd

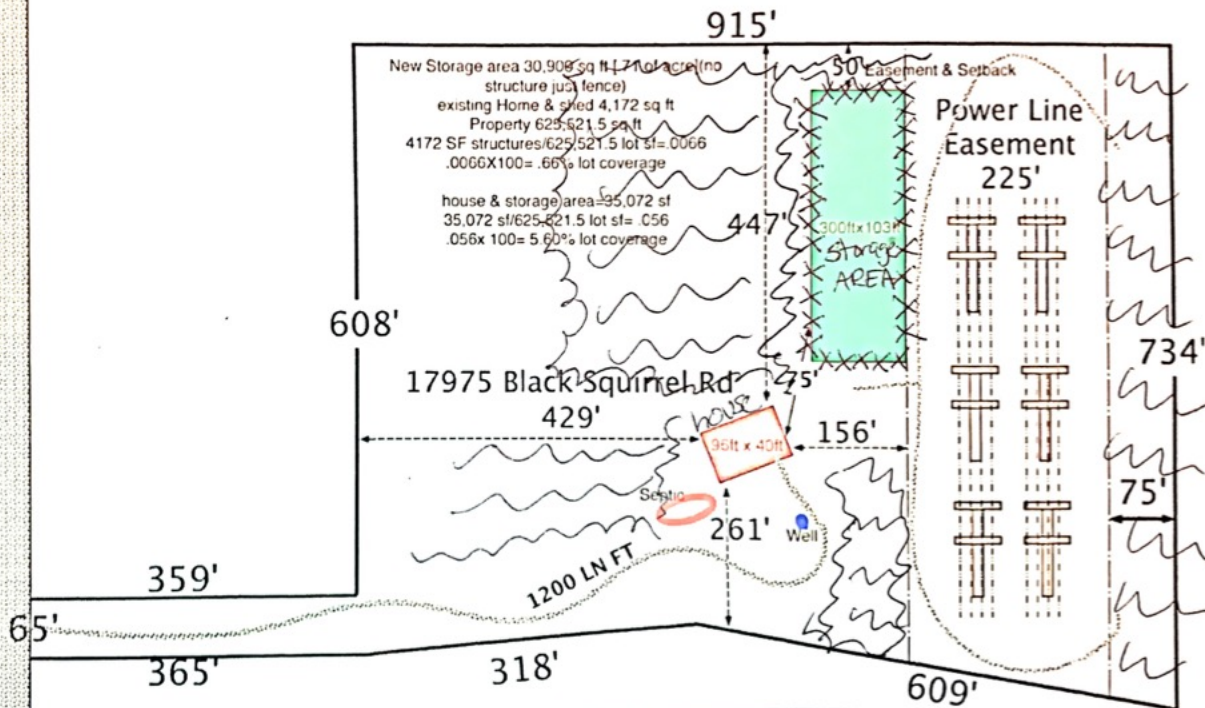

STORAGE AREA 103' X 300'



KEY

xxx — 6 ft Cedar fence

~ ~ ~ — Natural Vegetation  
Existing trees & grass

Drawing is not to scale