
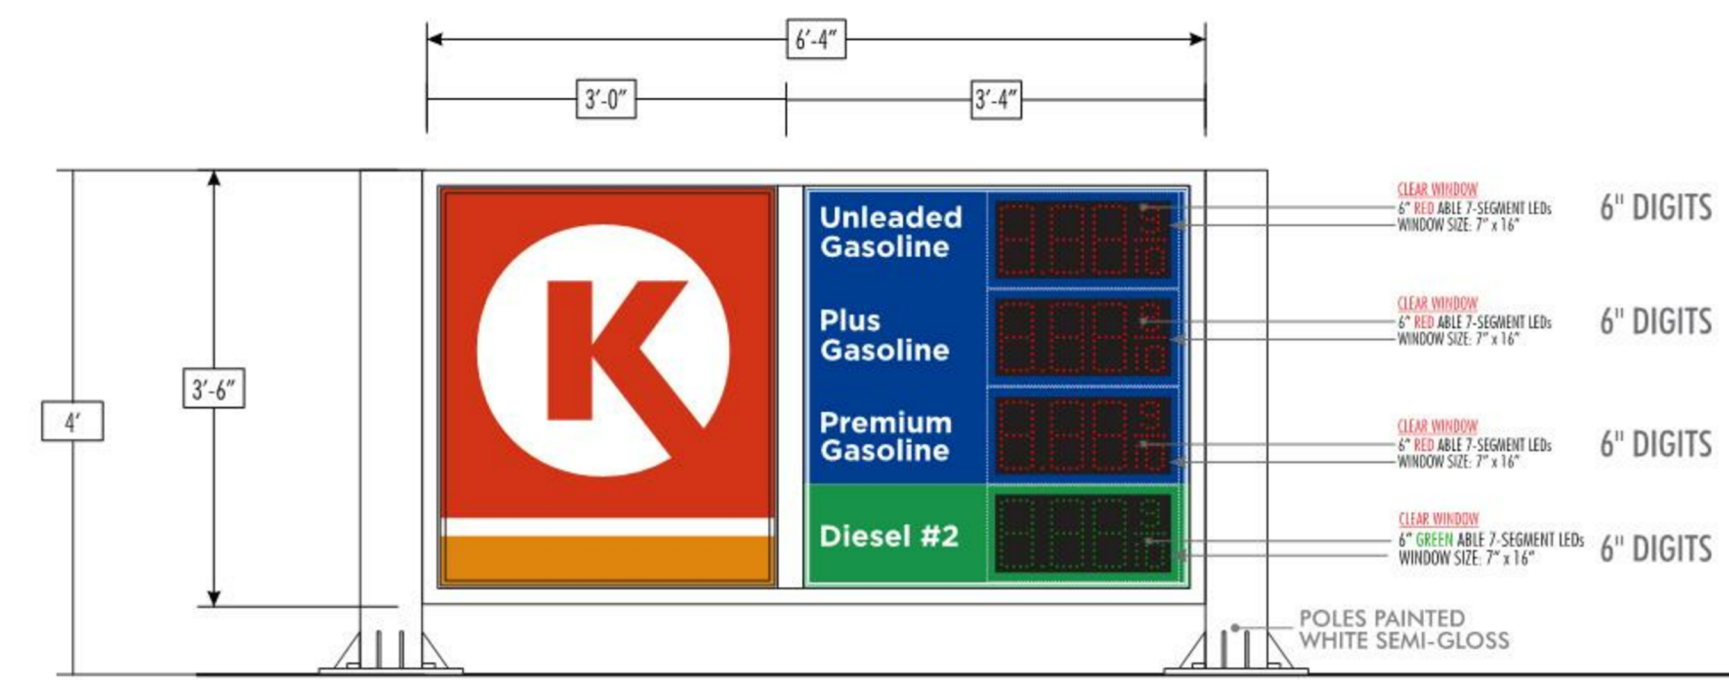


THE SHOP'S AT MERIDIAN RANCH

FILING NO. 1A, LOT 2

SIGN PLAN

EL PASO COUNTY, COLORADO.
FALCON, COLORADO

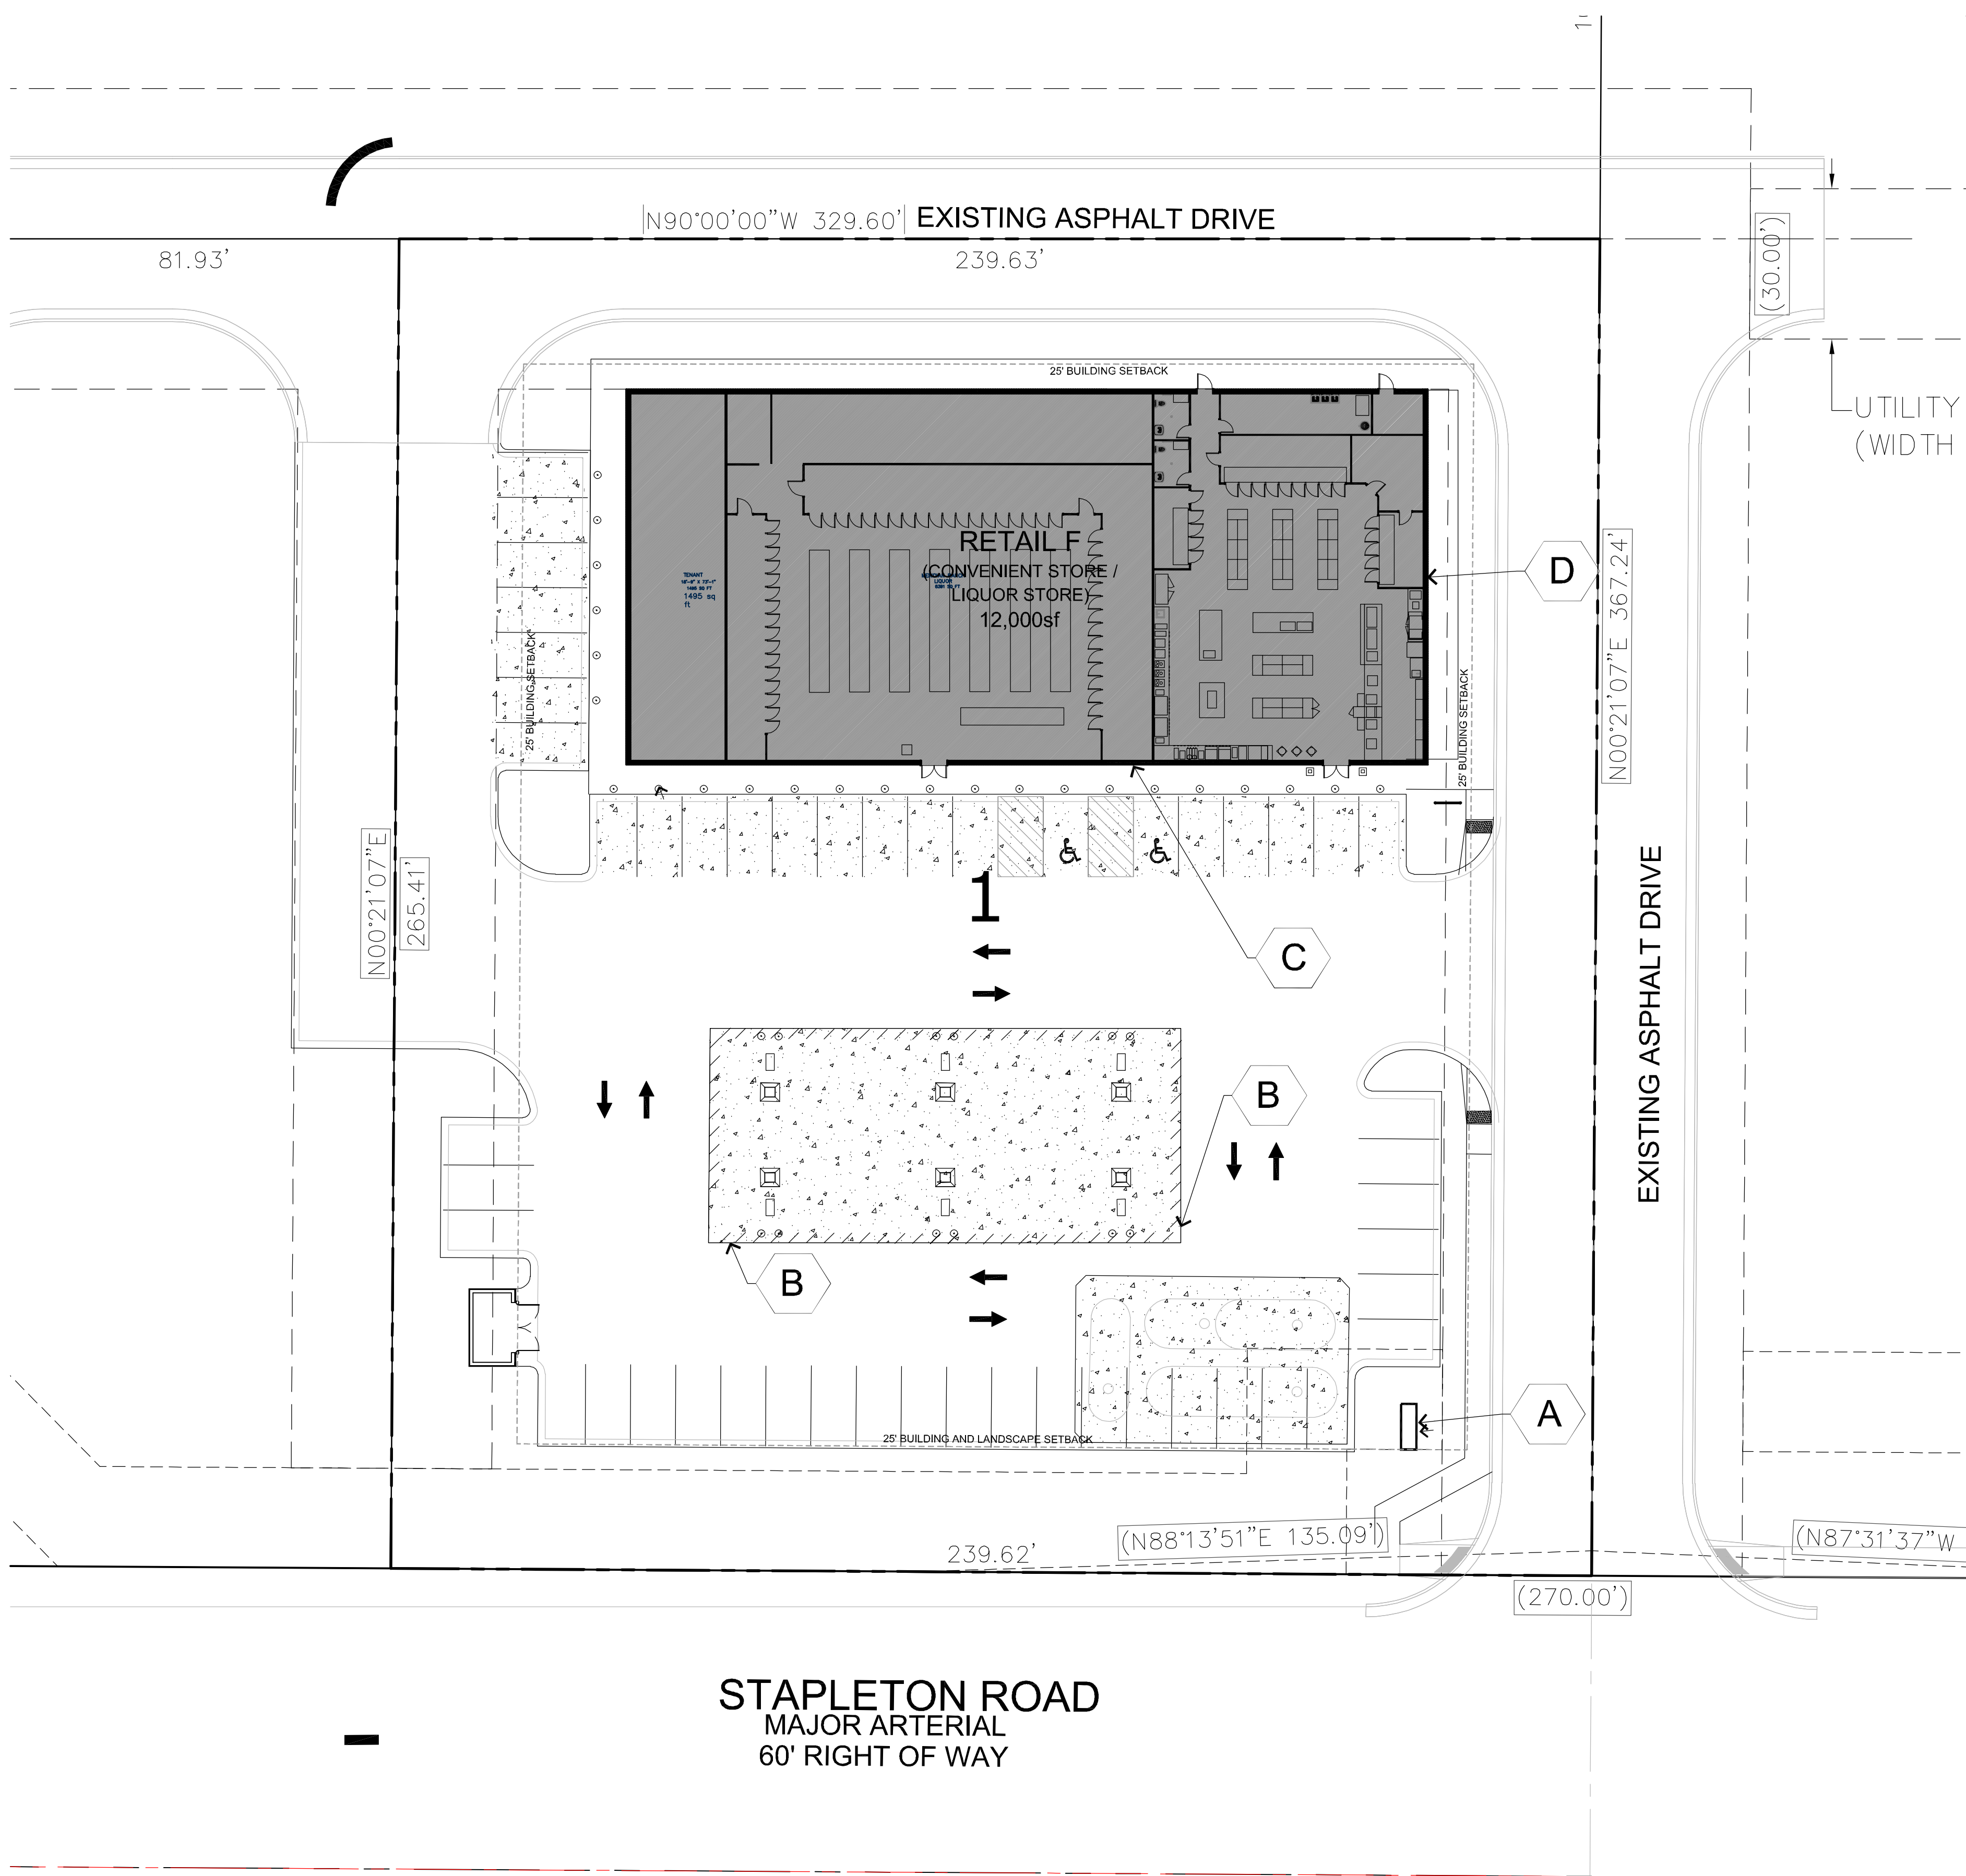


A MONUMENT SIGN **22.16 SF**



B CANOPY SIGNS




C FRONT BUILDING SIGN

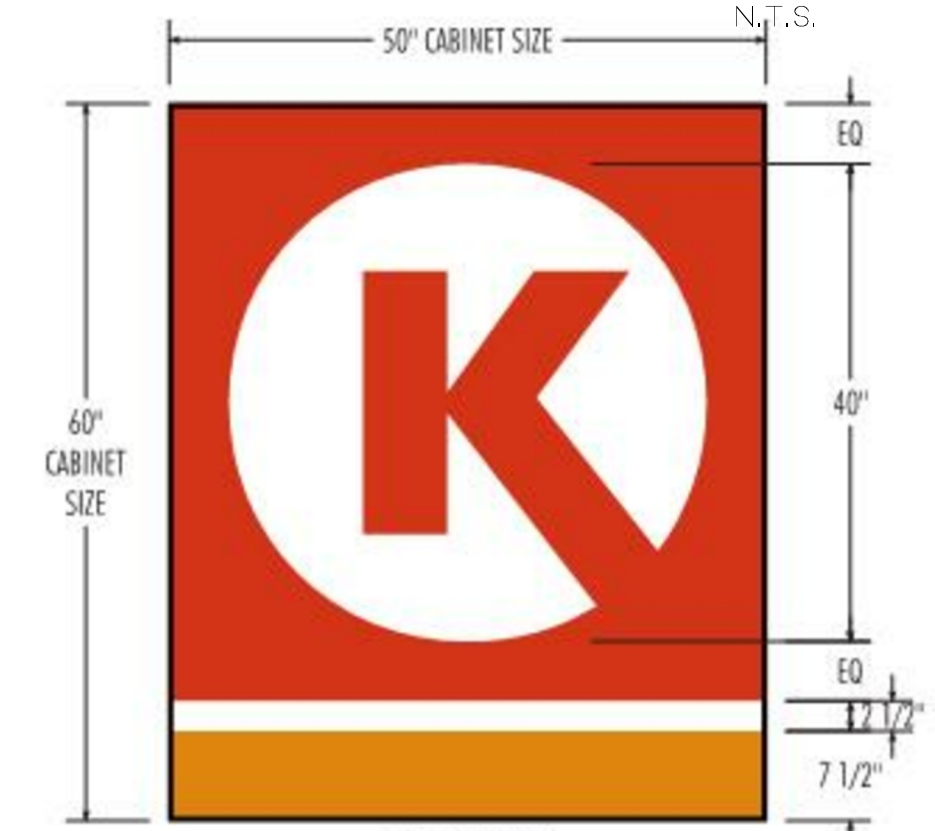

D SIDE BUILDING SIGN

N.T.S.

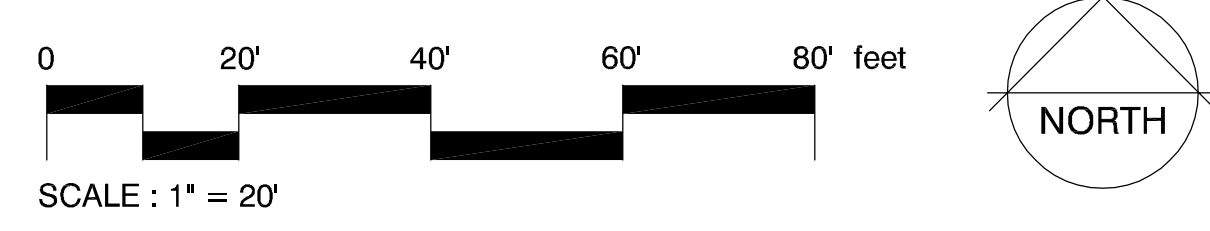

OWNER INFO

company name SHOPS AT MERIDIAN RANCH LLC
address city/state P.O. BOX 80036 SAN DIEGO CA 92138
phone no
previous co. file no:
approved co. file no:

YOW ARCHITECTS PC
ARCHITECTURE & PLANNING
115 S. Weber Colorado Springs, Colorado 475-8133

Structural:
Electrical:
Mechanical:
Plumbing:

Shop's @ Meridian Ranch
Site Development Plan
Meridian Road
Falcon, CO

Job No. 18-113
Directory Planning
File Site development plan
11-30-2022
Drawn By DBN
Date 12/12/2022
Revised:

DRAWING NO.
5
SIGN PLAN