


THE SHOPS AT FILING NO. 2 AT MERIDIAN RANCH

PHOTOMETRIC PLAN

EL PASO COUNTY, COLORADO.
FALCON, COLORADO

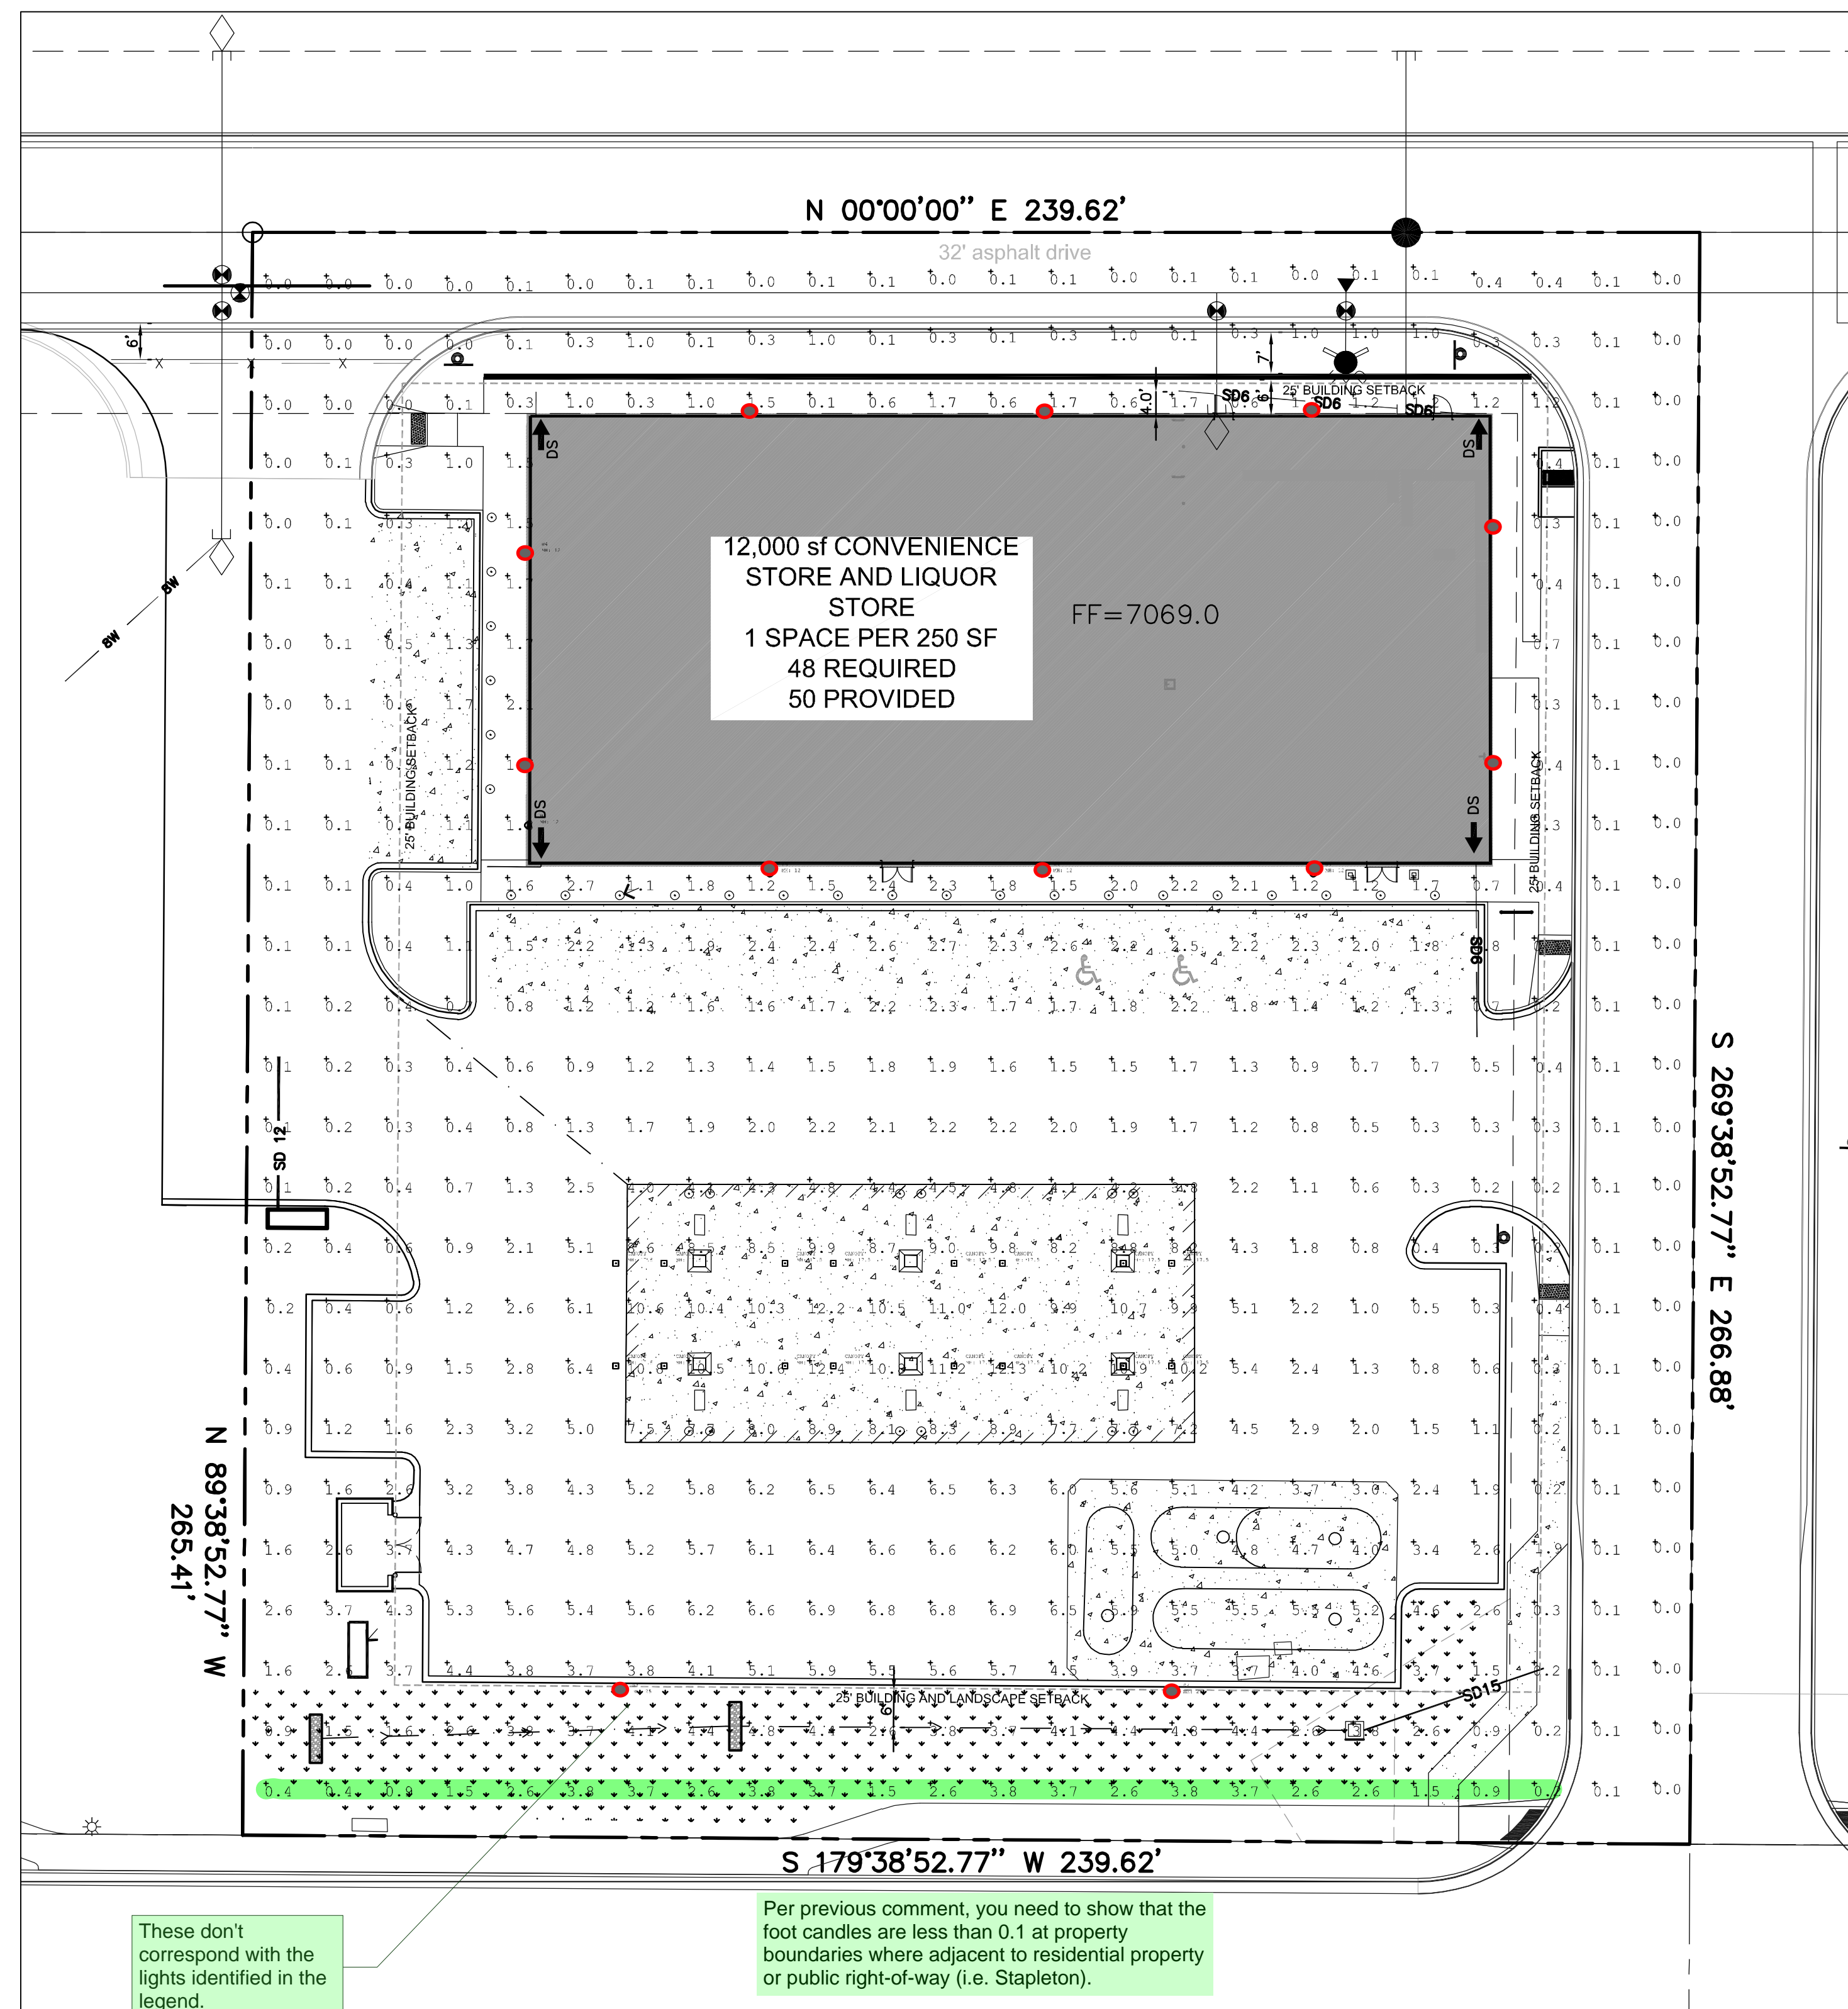

12,000 sf CONVENIENCE STORE AND LIQUOR STORE
1 SPACE PER 250 SF
48 REQUIRED
50 PROVIDED

Per previous comment, you need to show that the foot candles are less than 0.1 at property boundaries where adjacent to residential property or public right-of-way (i.e. Stapleton).

These don't correspond with the lights identified in the legend.

BEACON RATIO Series

ANALOG LIGHT FIXTURE

FEATURES

- Low profile LED luminaire with a variety of RAL finishes for lighting applications such as retail, commercial and residential.
- Featuring a clear lens which provides a large beam diameter with uniform light distribution.
- Available in multiple sizes with 100, 150, 200, 10000.

CONTROL TECHNOLOGY

WARRANTY

KEY DATA

Current [currentlighting.com/beacon](#) Page 6 of 7

BEACON RATIO Series

ANALOG LIGHT FIXTURE

ADDITIONAL INFORMATION (CONT'D)

ARM MOUNT (ADD)

UNIVERSAL MOUNTING (ADD)

PROGRAMMED CONTROLS

ADD Control Option	Configuration Codes	Example Code Point
Auto-On/Off	CO, 01, 02, 100	

Current [currentlighting.com/beacon](#) Page 6 of 7




































Qty	Label	Arrangement	LLF	Description	Tag
16	CANOPY	SINGLE	0.855	VSH-30-4K7-UNV	BEACON
2	S3	SINGLE	0.855	RAR2-480L-210-4K7-3-U	BEACON
5	W4	SINGLE	0.855	RWL1-48L-25-4K7-4W-U	BEACON

Symbol	Qty	Label	Arrangement	LLF	Description
□	16	CANOPY	SINGLE	0.855	VSH-30-4K7-UNV
□	2	S3	SINGLE	0.855	RAR2-480L-210-4K7-3-U
□	5	W4	SINGLE	0.855	RWL1-48L-25-4K7-4W-U

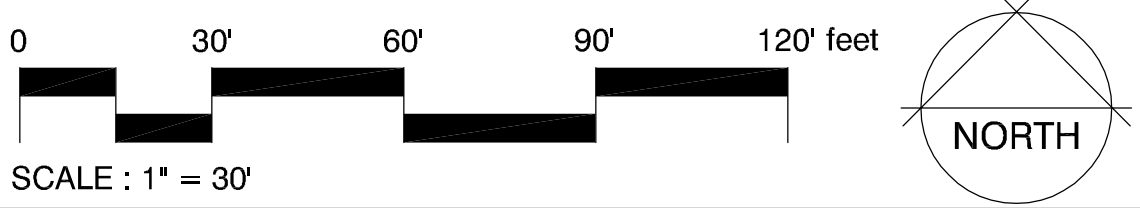

YOW ARCHITECTS PC
ARCHITECTURE & PLANNING
115 S. Weber
Colorado Springs, Colorado 475-8133

Structural:
Electrical:
Mechanical:
Plumbing:

Shop's @ Meridian
Site Development Plan
Ranch
11810 Stapleton Drive
Falcon, CO

Job No. 18.115
Directory Planning
File Site Development plan 6-4-2014
Drawn By DIN
Date 6/22/2018
Revised: 10/4/2018

DRAWING NO. 4
PHOTOMETRIC PLAN

FILE NUMBER: PPR18033

OWNER INFO
company name: HUNJAN GAS STATIONS LLC
address city/state: 12599 MT. LINSEY DR. PEYTON, CO 80831
phone no: