


3/17/2023 8:56 AM

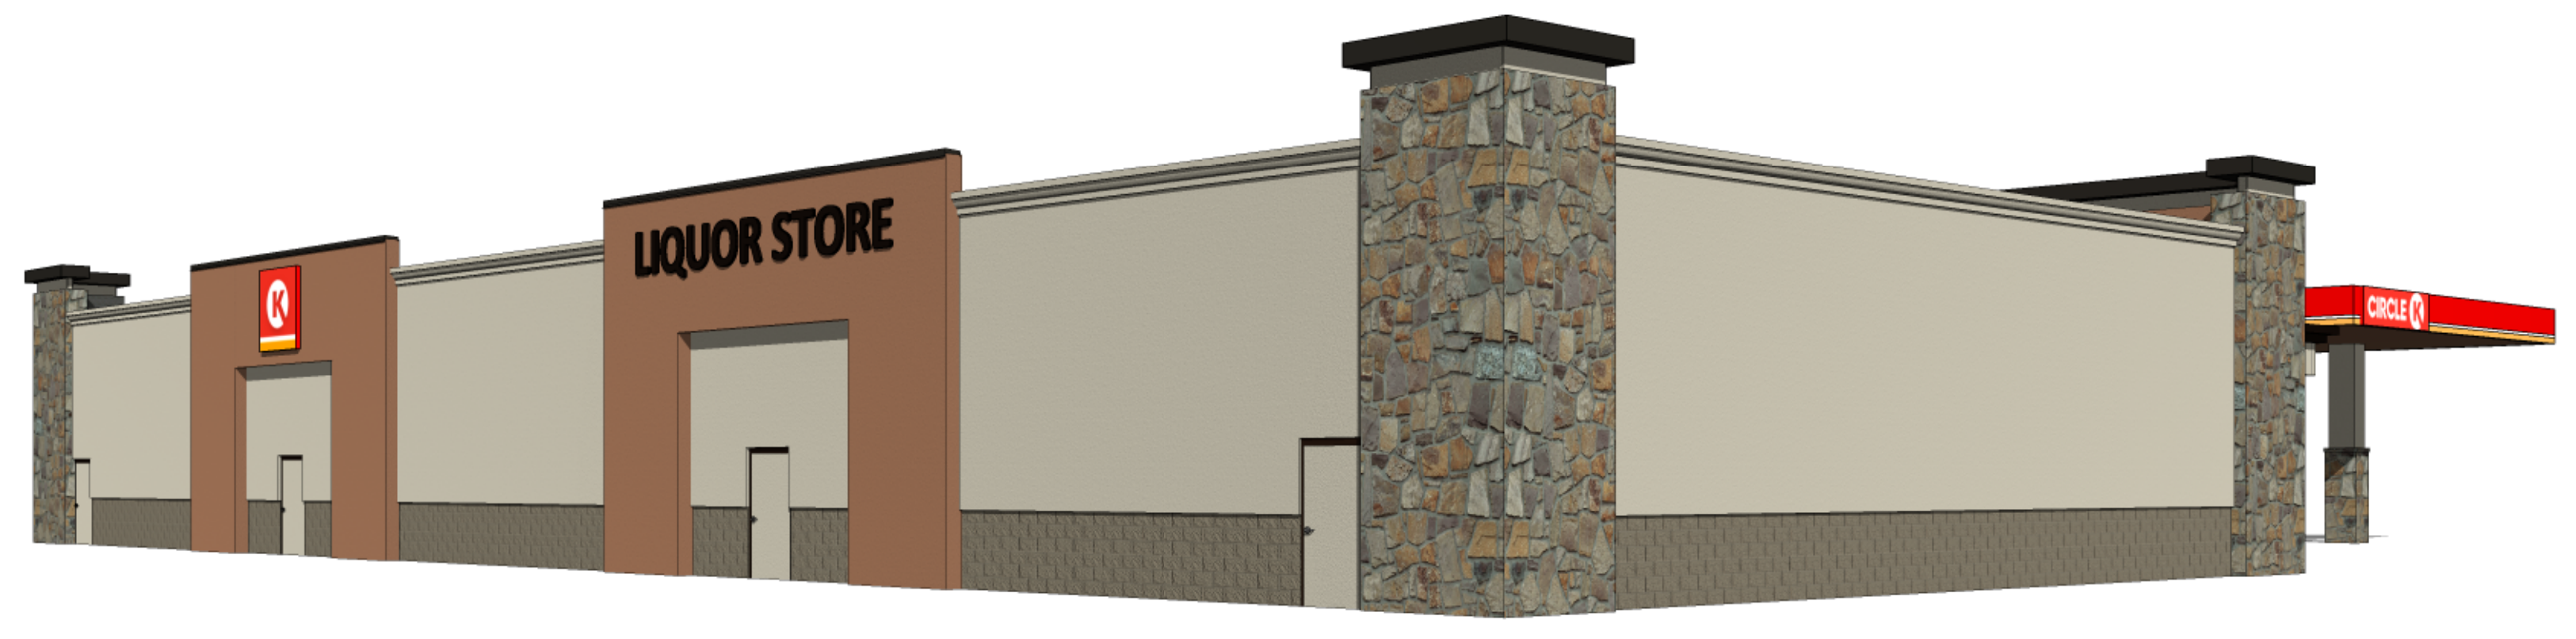

WOW

MARCH 17, 2023

THE SHOPS AT MERIDIAN RANCH GAS STATION



EXTERIOR MATERIALS

- XX STOREFRONT SYSTEM
BASIS OF DESIGN: KAWNEER
STYLE: 451T SYSTEM
FINISH: ANODIZED ALUMINUM
COLOR: DARK BRONZE
- EX1 STUCCO - 1
STYLE: FINE FINISH
COLOR: EL RAY #119
- EX2 STUCCO - 2
STYLE: FINE FINISH
COLOR: LA LUZ 125
- EX3 ADHERED MANUFACTURED STONE
MANUFACTURER: ELDORADO STONE
STYLE: COUNTRY RUBBLE - COGNAC
SIZE: THIN VENEER - 3/4" GROUT DEPTH (COLORED)
- EX4 SPLIT-FACED CMU
MANUFACTURER: TBD
STYLE: TBD
SIZE: 8" X 8" X 16"
- MC-01 METAL COPING
MANUFACTURER: BERRIDGE
STYLE: STANDARD COPING
COLOR: DARK BRONZE
- MC-02 METAL COPING
MANUFACTURER: BERRIDGE
STYLE: COPING AT STUCCO CORNICE
COLOR: TBD
- MCP-01 METAL COMPOSITE PANEL
MANUFACTURER: ACM PANEL
STYLE: TEX-COTE
COLOR: CIRCLE K RED
- MCP-02 METAL COMPOSITE PANEL
MANUFACTURER: ACM PANEL
STYLE: TEX-COTE
COLOR: CIRCLE K RED #PMS 465
- MCP-03 METAL COMPOSITE PANEL
MANUFACTURER: ACM PANEL
STYLE: TEX-COTE
COLOR: CIRCLE K ORANGE #PMS 144
- MSP-01 METAL SOFFIT PANEL
MANUFACTURER: BERRIDGE
STYLE: VEE-PANEL
COLOR: CHAMPAGNE
- PT-1 PAINT - STEEL AND HM DOORS
BASIS OF DESIGN:
MANUFACTURER: SHERWIN WILLIAMS
COLOR: URBAN BRONZE
SHEEN: FLAT

YOW Architects PC
 Architecture & Planning
 115 S. Weber Colorado Springs, Colorado 719-475-8133

Revision Schedule

NO.	REVISION	DATE

THE SHOPS AT MERIDIAN RANCH
 GAS STATION
 11810 STAPLETON DR
 PAYTON, CO 80831

Project Number
22.247
 Date
03/17/2023
 Drawn By
MKG
 Checked By
YOW

A310
 CANOPY ELEVATIONS
 Scale
 As indicated

