


THE SHOPS AT FILING NO. 2 AT MERIDIAN RANCH

PHOTOMETRIC PLAN

EL PASO COUNTY, COLORADO.
FALCON, COLORADO

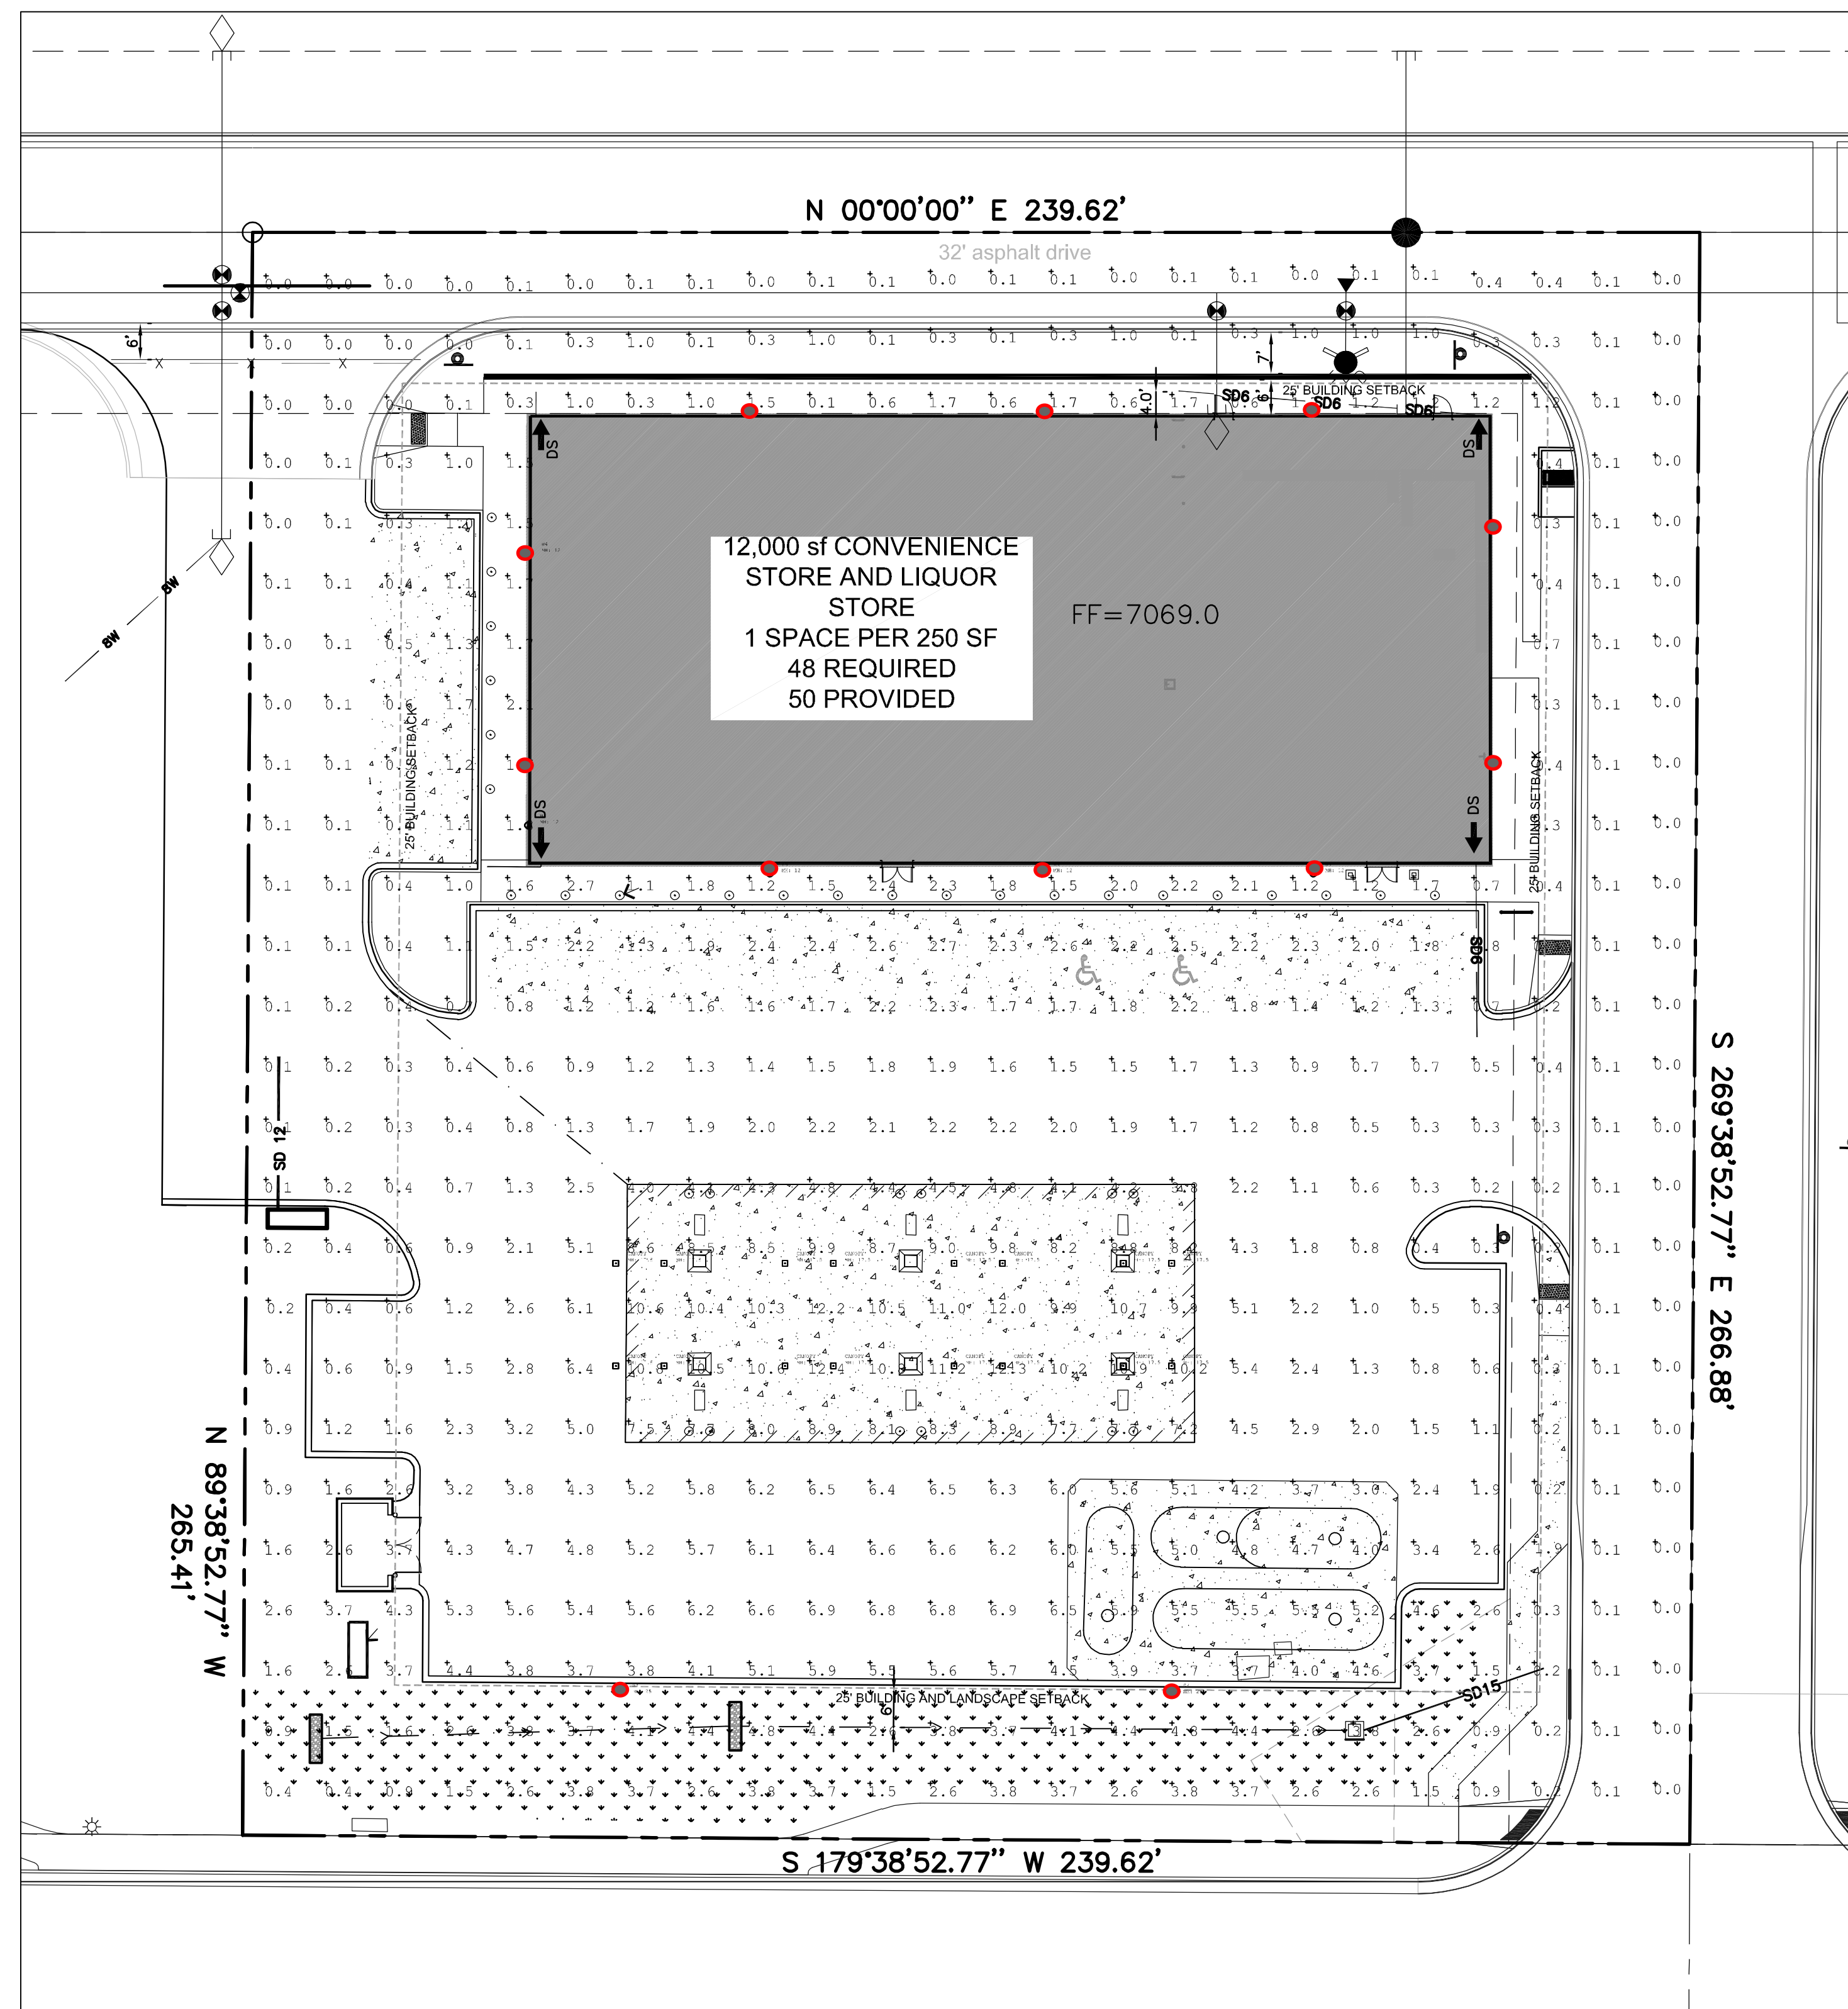

BEACON
RATIO Series
ANALOG LIGHT FIXTURE

FEATURES

- Low profile LED luminaire with a variety of RFL configurations for the application to be used.
- Features a clear lens which provides a large beam diameter with a wide distribution of light.
- Clear lens provides excellent visibility and safety.
- Clear lens provides excellent visibility and safety.
- Clear lens provides excellent visibility and safety.

CONTROL TECHNOLOGY

WISCAPE

INSTALLATION

ELECTRICAL

CERTIFICATIONS

KEY DATA

Current [currentlighting.com/beacon](#) Page 6 of 7

BEACON
RATIO Series
ANALOG LIGHT FIXTURE

ADDITIONAL INFORMATION (CONT'D)

ARM MOUNT (ASD)

UNIVERSAL MOUNTING (ASD)

PROGRAMMED CONTROLS

ADD Control Options	Configuration Codes	Export Code Point
Auto-On Options	0-30 Sec	0
Auto-Off Options	0-30 Sec	0
Auto-On/Off	0-30 Sec	0

Current [currentlighting.com/beacon](#) Page 6 of 7

BEACON
Vanish
ANALOG LIGHT FIXTURE

FEATURES

- Low profile LED luminaire with a variety of RFL configurations for the application to be used.
- Features a clear lens which provides a large beam diameter with a wide distribution of light.
- Clear lens provides excellent visibility and safety.
- Clear lens provides excellent visibility and safety.
- Clear lens provides excellent visibility and safety.

CONTROL TECHNOLOGY

WISCAPE

INSTALLATION

ELECTRICAL

CERTIFICATIONS

KEY DATA

Current [currentlighting.com/beacon](#) Page 6 of 7

BEACON
RATIO Wall
ANALOG LIGHT FIXTURE

PHOTOMETRY

Measuring Height: 30'

Type 2, Type 3, Type 4, Type 4W

DIMENSIONS

RWL1, RWL2

ADDITIONAL INFORMATION

INSTALLATION

ELECTRICAL

CERTIFICATIONS

KEY DATA

Current [currentlighting.com/beacon](#) Page 6 of 7

BEACON
RATIO Series
ANALOG LIGHT FIXTURE

DIMENSIONS

RWL1, RWL2

ADDITIONAL INFORMATION

INSTALLATION

ELECTRICAL

CERTIFICATIONS

KEY DATA

Current [currentlighting.com/beacon](#) Page 6 of 7

BEACON
RATIO Wall
ANALOG LIGHT FIXTURE

FEATURES

- Low profile LED luminaire with a variety of RFL configurations for the application to be used.
- Features a clear lens which provides a large beam diameter with a wide distribution of light.
- Clear lens provides excellent visibility and safety.
- Clear lens provides excellent visibility and safety.
- Clear lens provides excellent visibility and safety.

CONTROL TECHNOLOGY

WISCAPE

INSTALLATION

ELECTRICAL


CERTIFICATIONS

KEY DATA

Current [currentlighting.com/beacon](#) Page 6 of 7

Qty	Label	Arrangement	LLF	Description	Tag
16	CANOPY	SINGLE	0.855	VSH-30-4K7-UNV	BEACON
2	S3	SINGLE	0.855	RAR2-480L-210-4K7-3-U	BEACON
5	W4	SINGLE	0.855	RWL1-48L-25-4K7-4W-U	BEACON

Symbol	Qty	Label	Arrangement	LLF	Description
□	16	CANOPY	SINGLE	0.855	VSH-30-4K7-UNV
□	2	S3	SINGLE	0.855	RAR2-480L-210-4K7-3-U
□	5	W4	SINGLE	0.855	RWL1-48L-25-4K7-4W-U

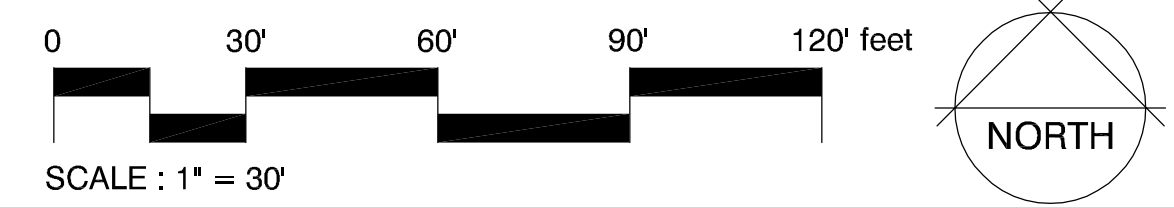

YOW ARCHITECTS PC
ARCHITECTURE & PLANNING
115 S. Weber
Colorado Springs, Colorado 475-8133

Structural:
Electrical:
Mechanical:
Plumbing:

Shop's @ Meridian
Site Development Plan
Ranch
11810 Stapleton Drive
Falcon, CO

Job No. 18.115
Directory Planning
File Site Development plan 6-4-2014
Drawn By DIN
Date 6/22/2018
Revised: 10/4/2018

DRAWING NO.
4
PHOTOMETRIC PLAN