

# NORTH ELEVATION



## RACEWAY MOUNTED FRONT LIT STANDARD CHANNEL LETTER SET

### Channel Letter Specifications:

Front lit, raceway mounted, aluminum fabricated, standard channel letter set having 5" black returns and 1" black trim caps, internal LED illumination, with yellow acrylic faces illuminated by white LED modules (see illumination specifications). Letters to be flush mounted to aluminum raceway, and raceway to be flush mounted to fascia as shown using adequate fastening anchors. Copy as shown.

### Illumination Specifications:

White LED modules, low voltage power supply, low voltage insulated wiring, UL listed and approved, service/disconnect switch on raceway.

### Electrical Specifications:

**20A dedicated sign circuit**

### Raceway Specifications: (raceway not shown in image)


Aluminum fabricated raceway approximately 4"D X 7"H X (length as necessary) having a 1" mounting bar across top and back. Raceway to be painted to color match building fascia using Sherwin Williams color match system.

### Logo Item Specifications:

**33" - 30" countoured logo item, having 5" black return and 1" black trim cap, with 3M vinyl graphic overlay.**

**\*Logo item to be mounted to color matched raceway**

THIS SIGN IS INTENDED TO BE INSTALLED IN ACCORDANCE WITH THE REQUIREMENTS OF ARTICLE 600 OF THE NATIONAL ELECTRICAL CODE AND/OR OTHER APPLICABLE LOCAL CODES. THIS INCLUDES PROPER GROUNDING AND BONDING OF THE SIGN.

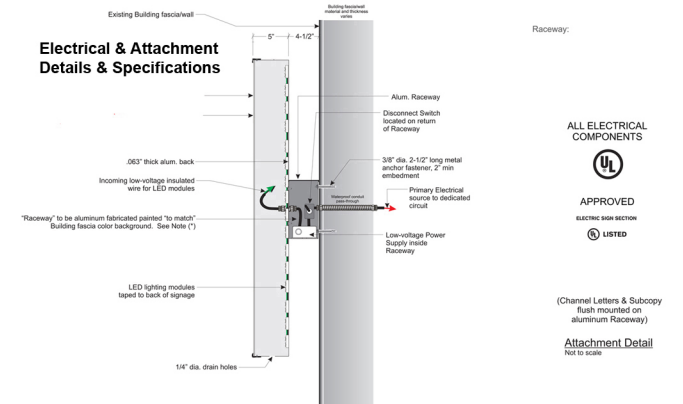

El Nissi Corporation  
P.O. Box 63795  
Colorado Springs, CO 80962  
(719)492-5807

Customer: **JAK'S BREWERY**  
Address: **11860 Stapleton Drive  
Peyton, CO 80831**  
Contact: **KEN TROUSDALE (719)650-5976**

Sign Consultant:  
Emil Rock, (719)492-5807

Approved by:

Designed by:

KR

## Article 600 of the National Electric Code (NEC)

This statement "MUST" go on every technical drawing that has a sign installed in any jurisdiction in the United States

(Note: the "UL" label or logo, is the Underwriters Laboratory icon and must be placed on every electrical sign attachment or installation detail drawing. UL is only one of several certifying agencies in the U.S.)

ALL ELECTRICAL COMPONENTS



APPROVED

ELECTRIC SIGN SECTION



LISTED

(Channel Letters & Subcopy

flush mounted on

aluminum Raceway)

Attachment Detail

Not to scale

ALL ELECTRICAL COMPONENTS



APPROVED

ELECTRIC SIGN SECTION



LISTED