



**EL PASO COUNTY PLANNING & COMMUNITY DEVELOPMENT
SIGN APPLICATION**

DATE: _____

Business

Name: JAK'S BREWING
Address: 11860 STAPLETON DR.
PEYTON, CO 80831

Zone: CR
Legal Description: LOT 3
THE SHOPS FILING
NO. 1 AT MERIDIAN
RANCH

Type of Sign

Channel Letters CHANEL LETTERS
Illuminated: 1/2 CABINET
Non-Illuminated: _____
Valuation: _____

Storefront Length &/or
Width: 43' LF.

Proposed Sign Sq. Ft. 21.5

Existing Sign Sq. Ft. _____

Total Sign Sq. Ft. _____

Contractor Information

Name: C & S SIGN CONTRACTORS

Address: 2022 OLYMPIC DR.
COLORADO SPRINGS, CO 80910

Phone: (719) 660-3739


Type of License: DSA

Contractor ID# 21170

Vicinity Map

Tax Schedule # 4230319053

Please show major intersections.

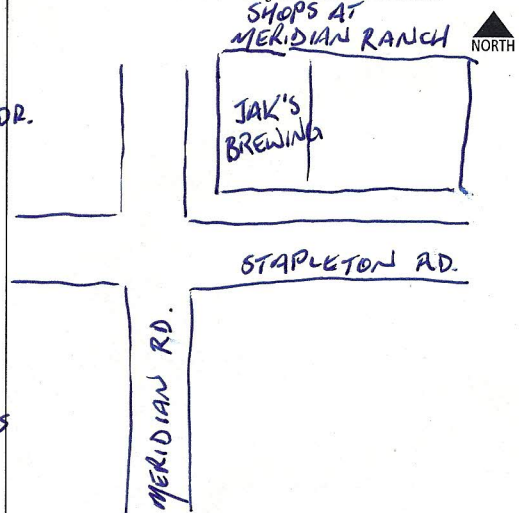

Sign Plan

(Please indicate dimensions and sign copy)

(SEE ATTACHED)

Elevation Drawing

Indicate storefront length & placement of sign.

(SEE ATTACHED)

For Planning & Community Development Use Only

Approved Date: 8/9/17 RF Resubmittal? Yes _____ No _____

Denied Date: _____

Comments: _____

NORTH ELEVATION



RACEWAY MOUNTED FRONT LIT STANDARD CHANNEL LETTER SET

Channel Letter Specifications:

Front lit, raceway mounted, aluminum fabricated, standard channel letter set having 5" black returns and 1" black trim caps, internal LED illumination, with yellow acrylic faces illuminated by white LED modules (see illumination specifications). Letters to be flush mounted to aluminum raceway, and raceway to be flush mounted to fascia as shown using adequate fastening anchors. Copy as shown.

Illumination Specifications:

White LED modules, low voltage power supply, low voltage insulated wiring, UL listed and approved, service/disconnect switch on raceway.

Electrical Specifications:

20A dedicated sign circuit

Raceway Specifications: (raceway not shown in image)


Aluminum fabricated raceway approximately 4"D X 7"H X (length as necessary) having a 1" mounting bar across top and back. Raceway to be painted to color match building fascia using Sherwin Williams color match system.

Logo Item Specifications:

33" - 30" countoured logo item, having 5" black return and 1" black trim cap, with 3M vinyl graphic overlay.

***Logo item to be mounted to color matched raceway**

THIS SIGN IS INTENDED TO BE INSTALLED IN ACCORDANCE WITH THE REQUIREMENTS OF ARTICLE 600 OF THE NATIONAL ELECTRICAL CODE AND/OR OTHER APPLICABLE LOCAL CODES. THIS INCLUDES PROPER GROUNDING AND BONDING OF THE SIGN.

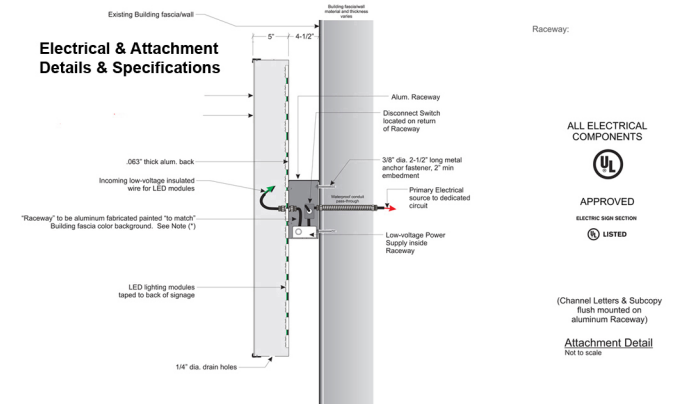

El Nissi Corporation
P.O. Box 63795
Colorado Springs, CO 80962
(719)492-5807

Customer: **JAK'S BREWERY**
Address: **11860 Stapleton Drive
Peyton, CO 80831**
Contact: **KEN TROUSDALE (719)650-5976**

Sign Consultant:
Emil Rock, (719)492-5807

Approved by:

Designed by:

KR

Article 600 of the National Electric Code (NEC)

This statement "MUST" go on every technical drawing that has a sign installed in any jurisdiction in the United States

(Note: the "UL" label or logo, is the Underwriters Laboratory icon and must be placed on every electrical sign attachment or installation detail drawing. UL is only one of several certifying agencies in the U.S.)

