

GREENWAYS AT SAND CREEK


PUD ZONE CHANGE EXHIBIT

PUD ZONE CHANGE EXHIBIT
 JOB NO. 1195.00
 AUGUST 19, 2019
 SHEET 1 OF 2

ZONING:
 EXISTING ZONE: PK,A
 PROPOSED ZONE: PUD



619 N. Cascade Avenue, Suite 200 (719)785-0790
 Colorado Springs, Colorado 80903 (719)785-0799 (FAX)

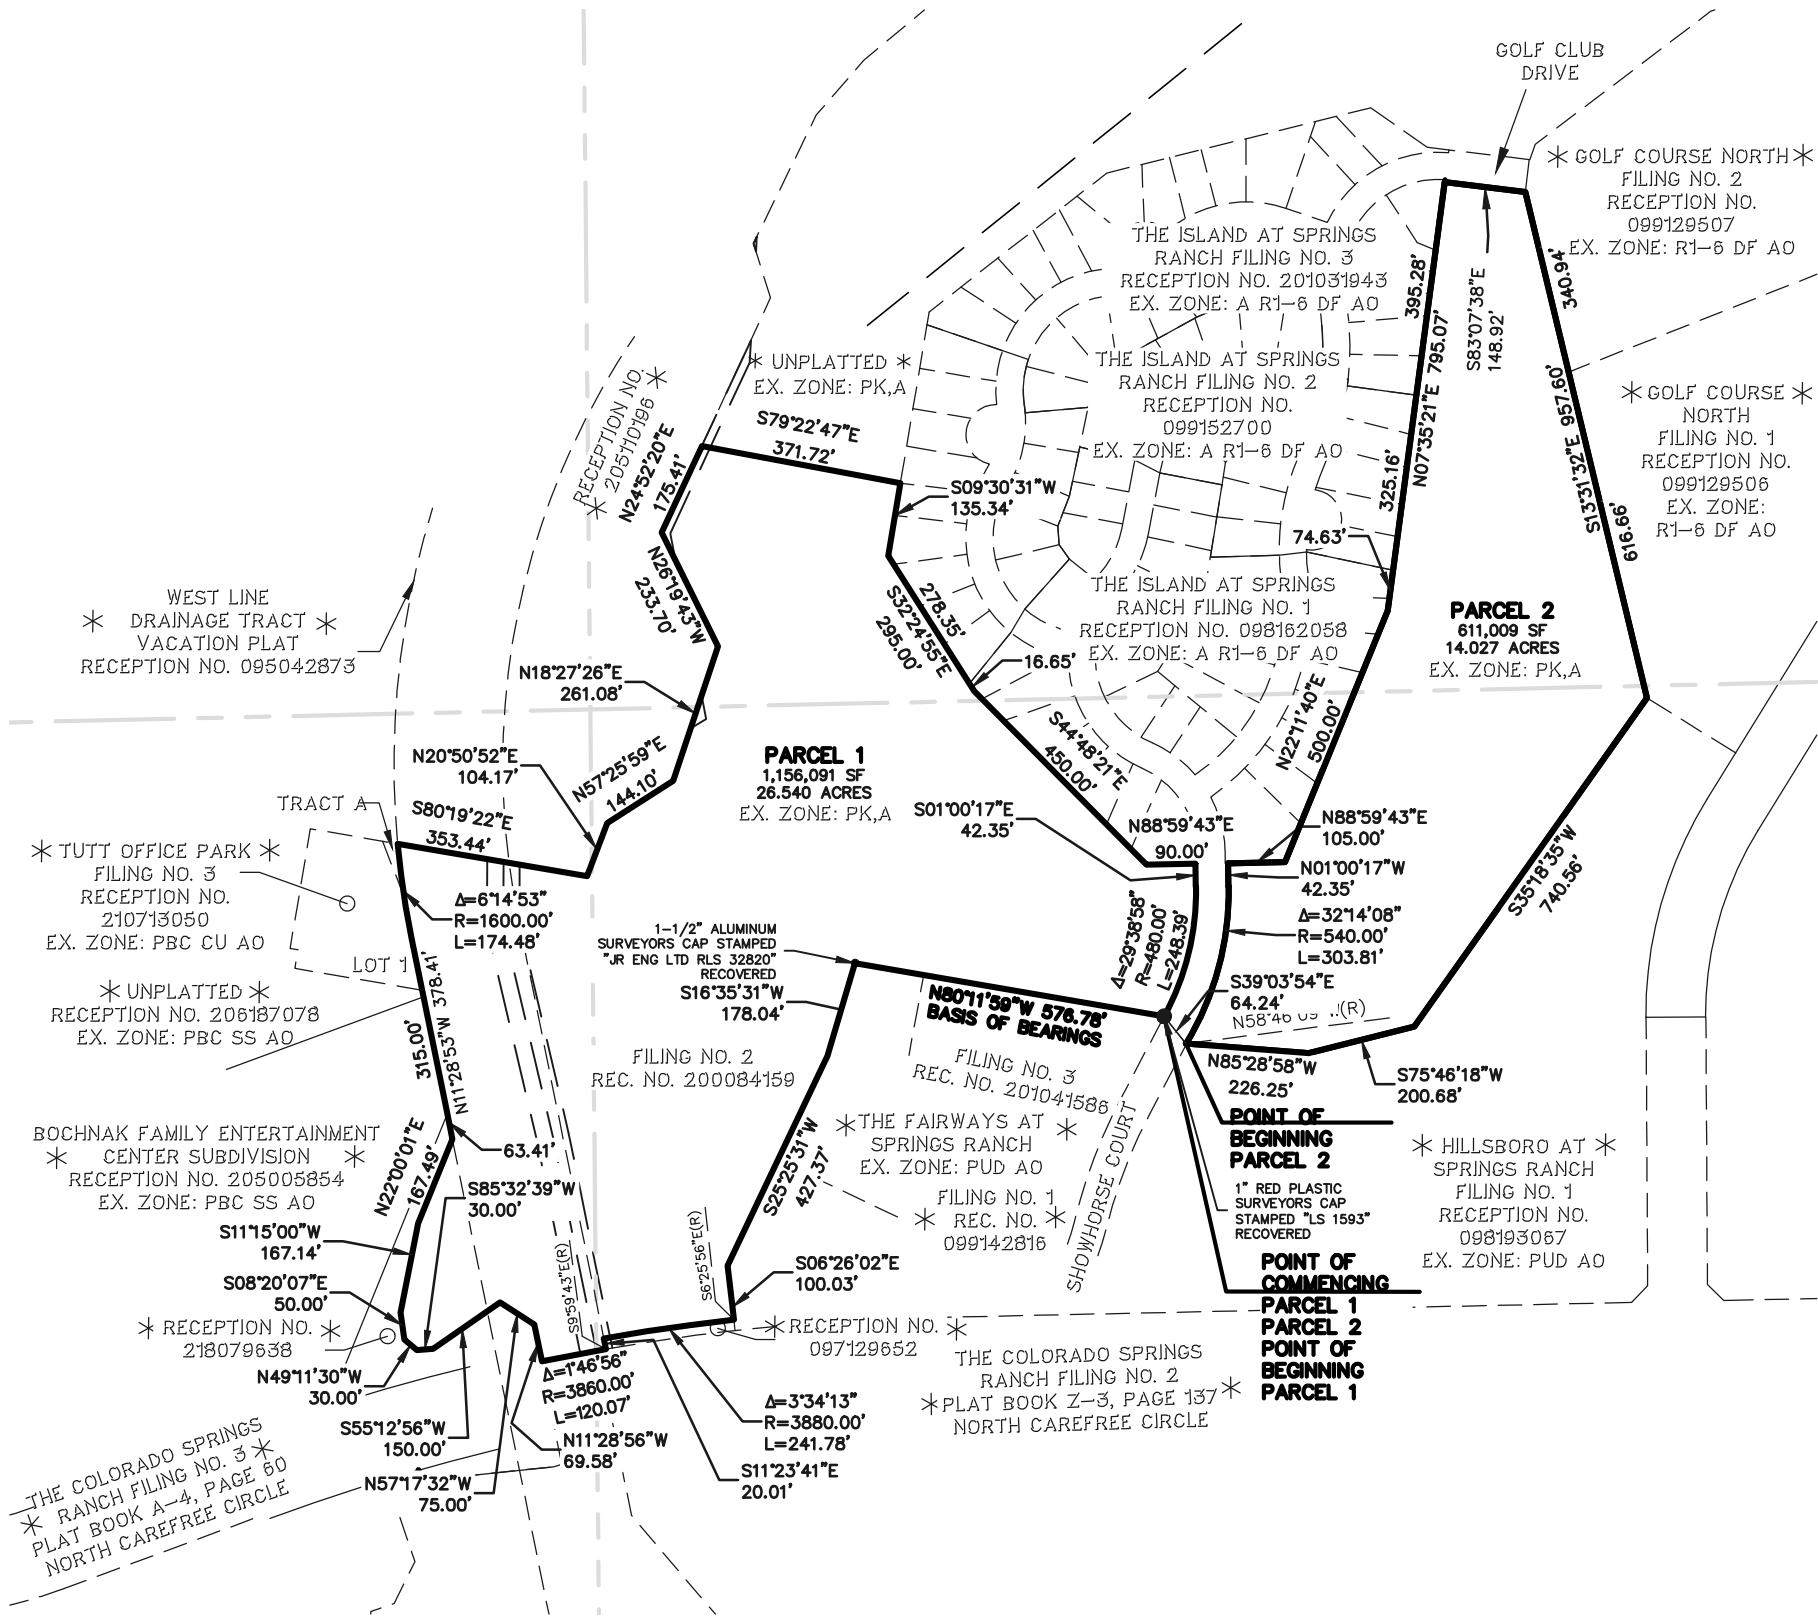

SCALE: 1" = 350'
 U.S. SURVEY FEET

