


- Existing structures have been in place since 1970's. No rock fall damage. Garage will be clear of potential rock fall zone.

- South side of garage is 16 FT High
- North side of garage is 10 FT High
- NO Additional Trees Removed.
- This is only a garage.
- 749 square feet.
- The garage contains NO living area.
- NO Drainage ways impact building site.

The owner is choosing not to evaluate the risk from rockfall and assumes all liability.

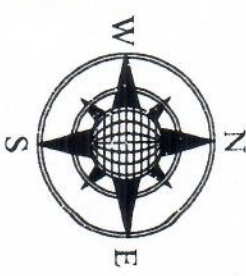

6040 Big Horn Rd
AKA 6040 Heather Ln.
Parcel # 7418000032
Site NO S-32 Crystal Park Sub NO 2