


ELEVATION DETAIL

SCALE = 3/4" = 1'

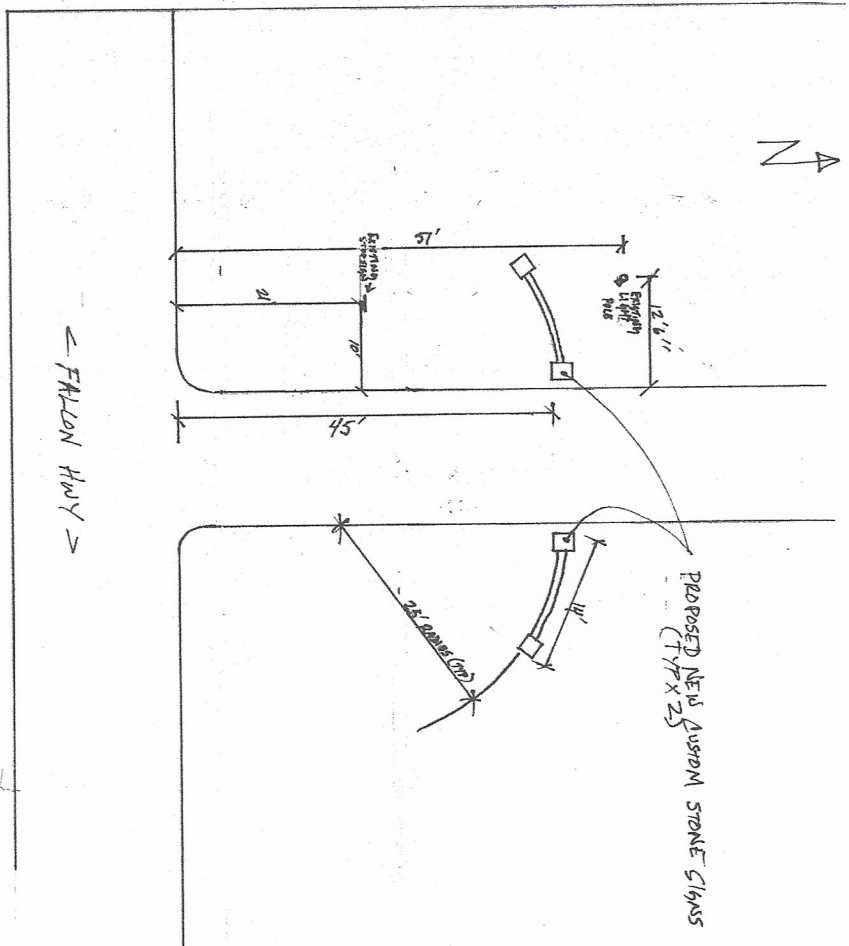

SITE PLAN

SCALE = 1/8" = 1'

12130 FALCON HWY
 PERKINS, CO
 ST. BENEDICT CATHOLIC CHURCH
 CUSTOM STONE SIGNS