


North

Google earth

© 2017 Google

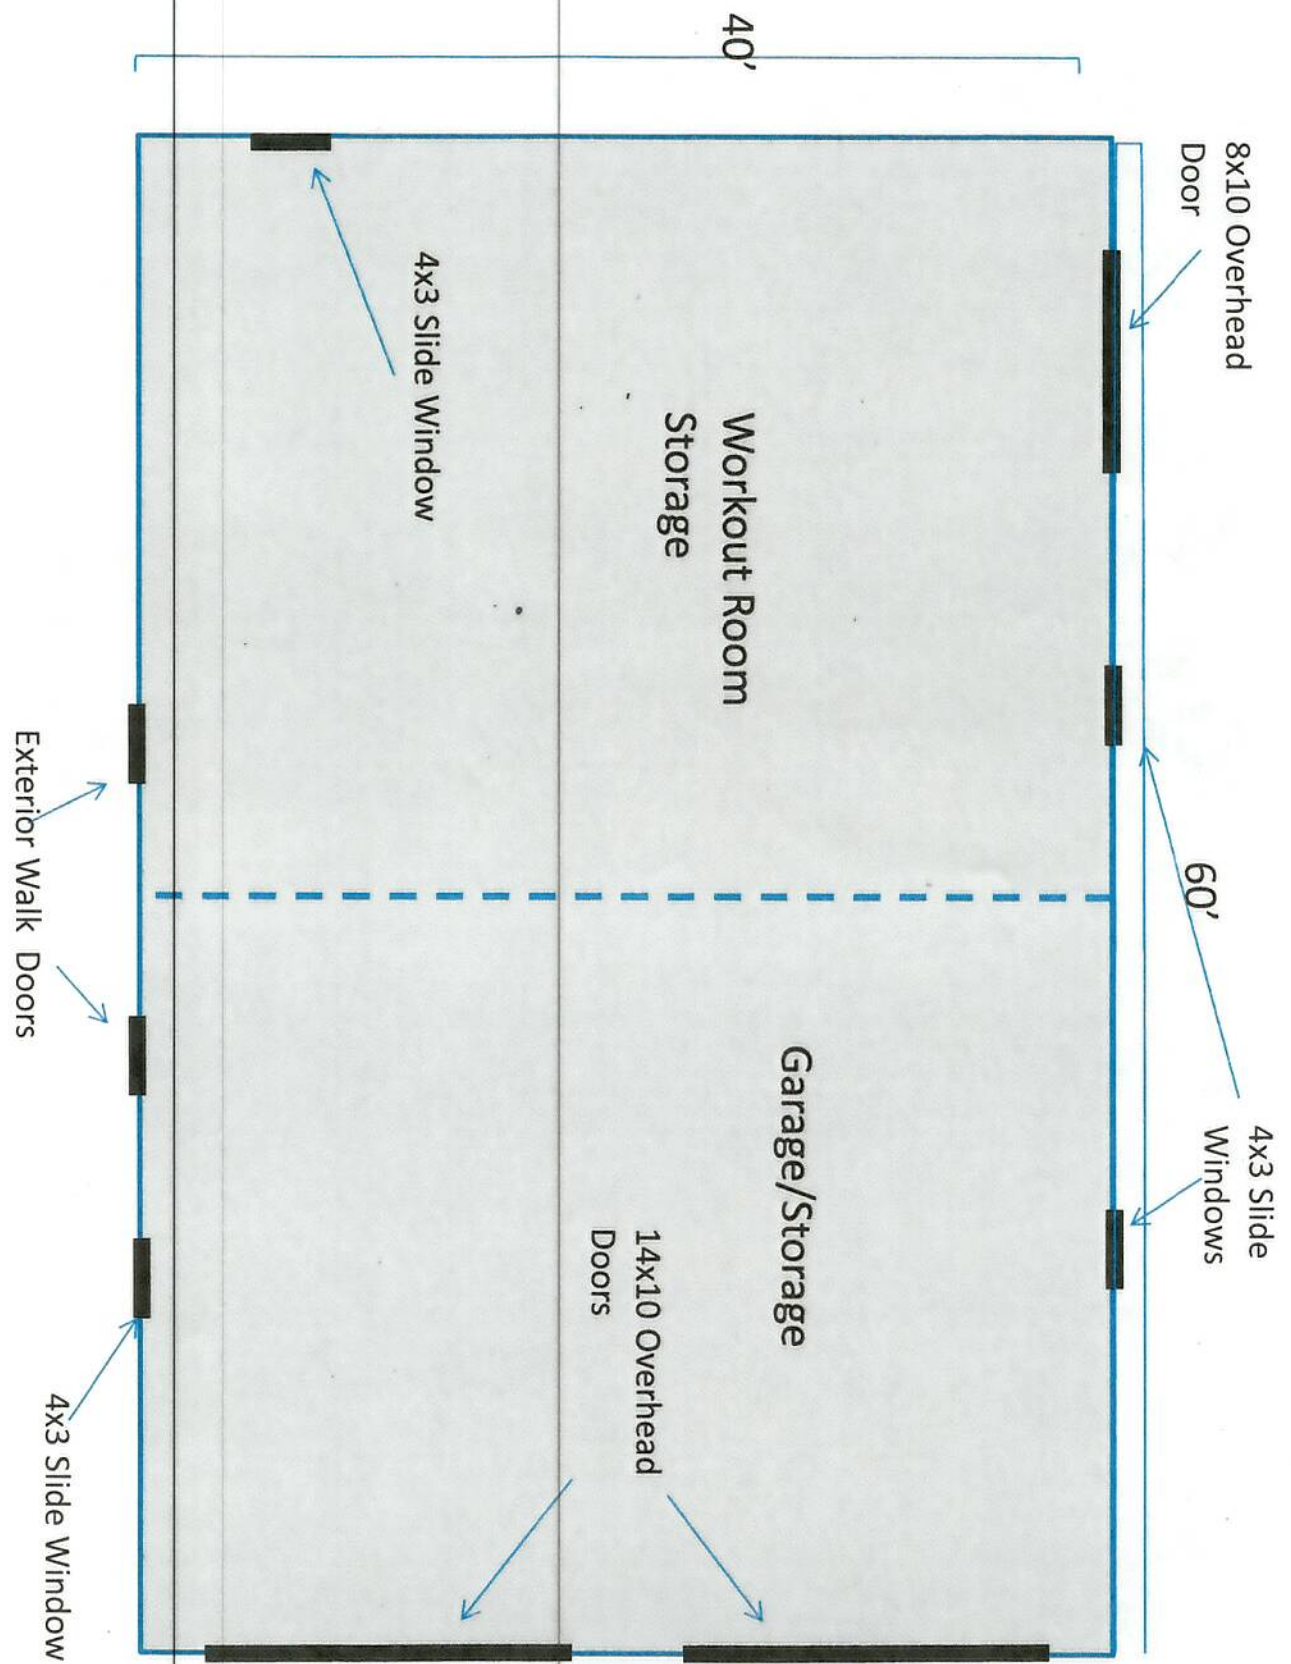

40X60X16 Pole Barn

Pole/2x6 design

Metal siding/Insulated sides

5" concrete slab w/rebar and fiber mesh

Independent 200 amp electric service (separate from residence)

Used as garage, workout area and household goods storage