

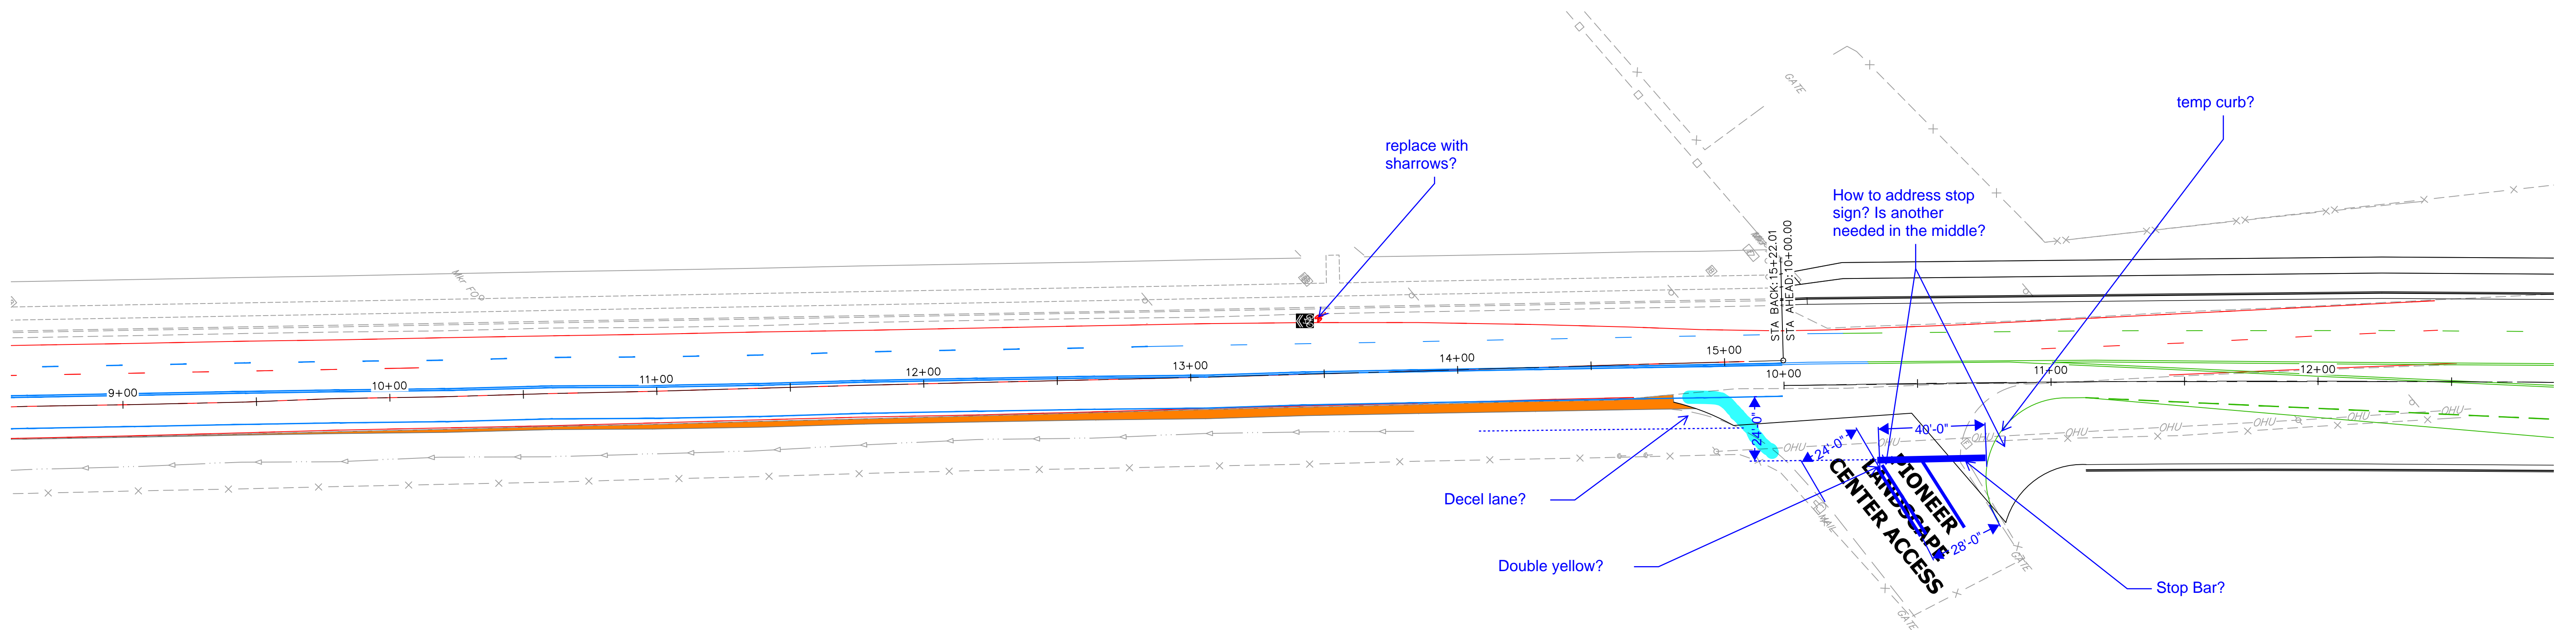


VOLLMER ROAD SOUTH STRIPING EXHIBIT

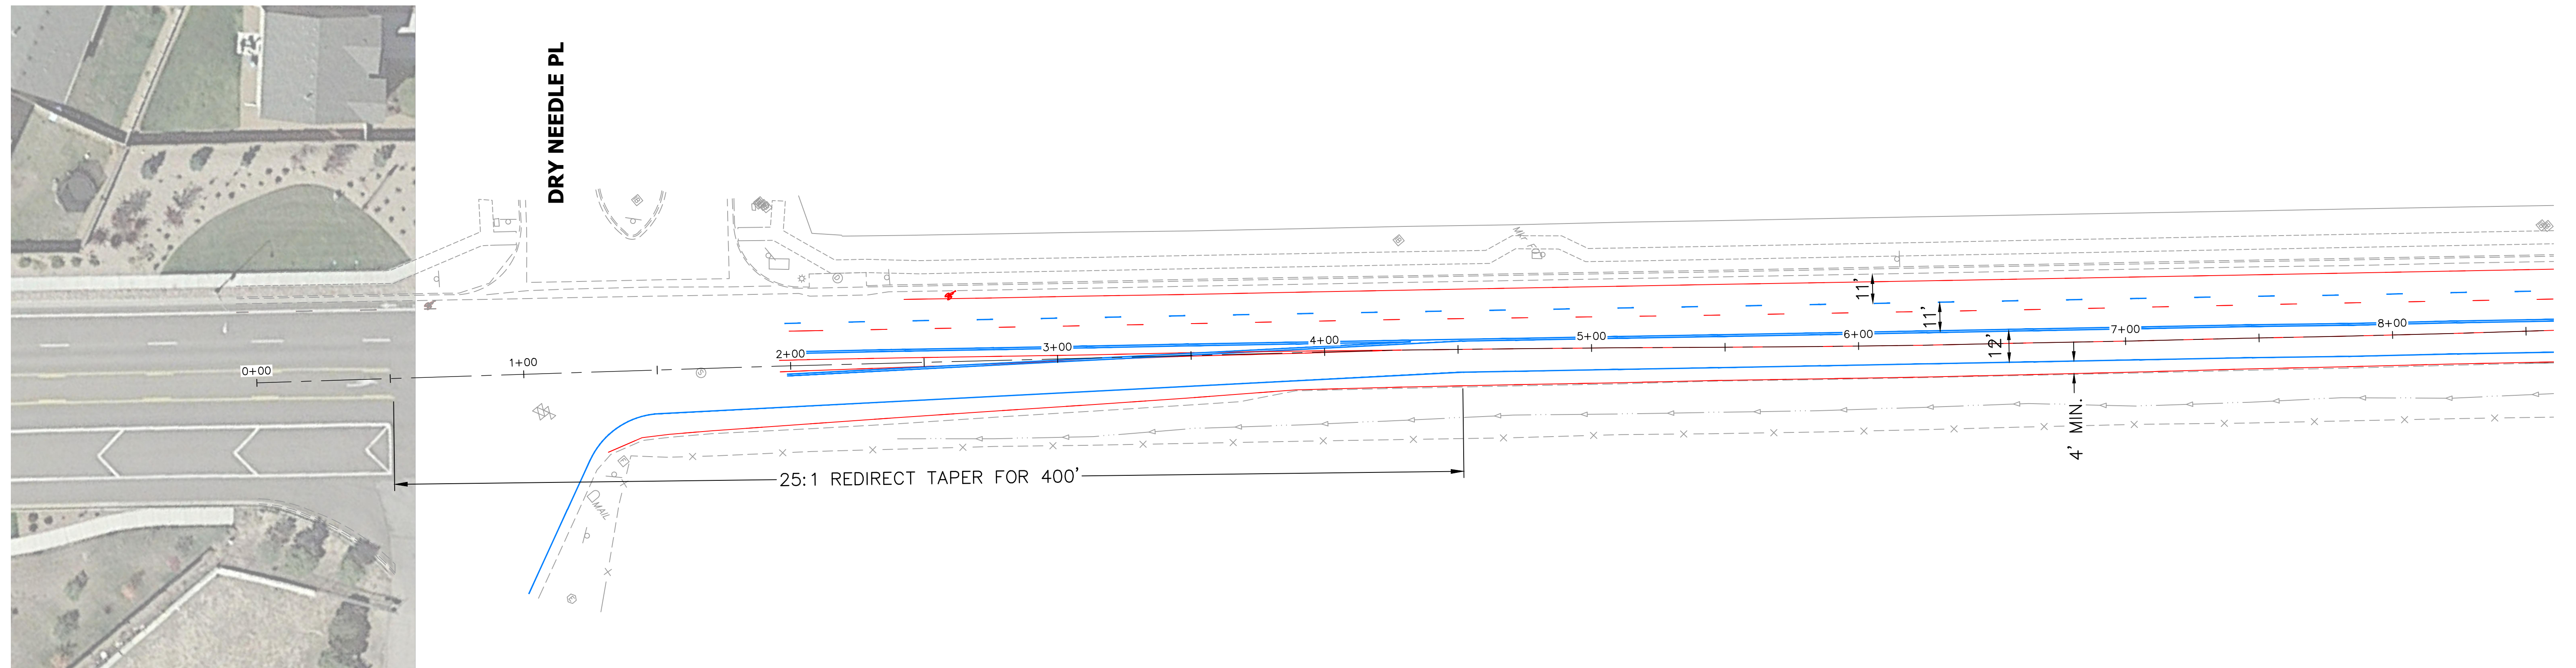

- LEGEND**
- EXISTING STRIPING TO BE REMOVED
 - PROPOSED STRIPING
 - FUTURE STRIPING (SOUTH OF COUNTY LINE; TO BE COORDINATED WITH CITY & COUNTY)
 - ASPHALT WIDENING TO ACCOMMODATE 4' STRIPED SHOULDER

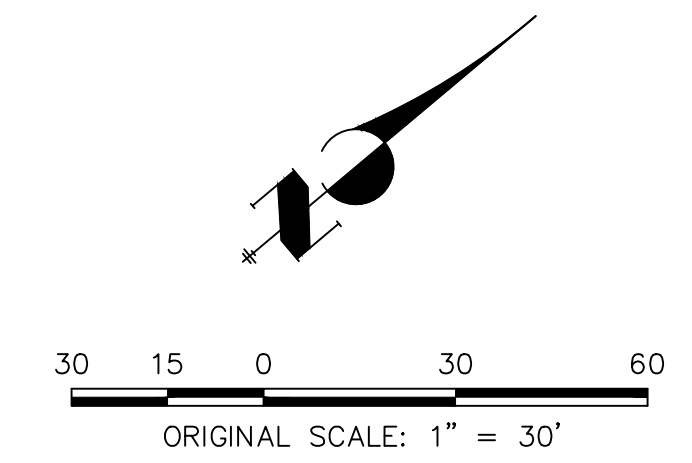

VOLLMER RD STRIPING EXHIBIT
 STERLING RANCH
 JOB NO. 25188.01
 6/9/22
 SHEET 1 OF 1



Centennial 303-740-9393 • Colorado Springs 719-593-2593
 Fort Collins 970-491-9888 • www.jrengineering.com