

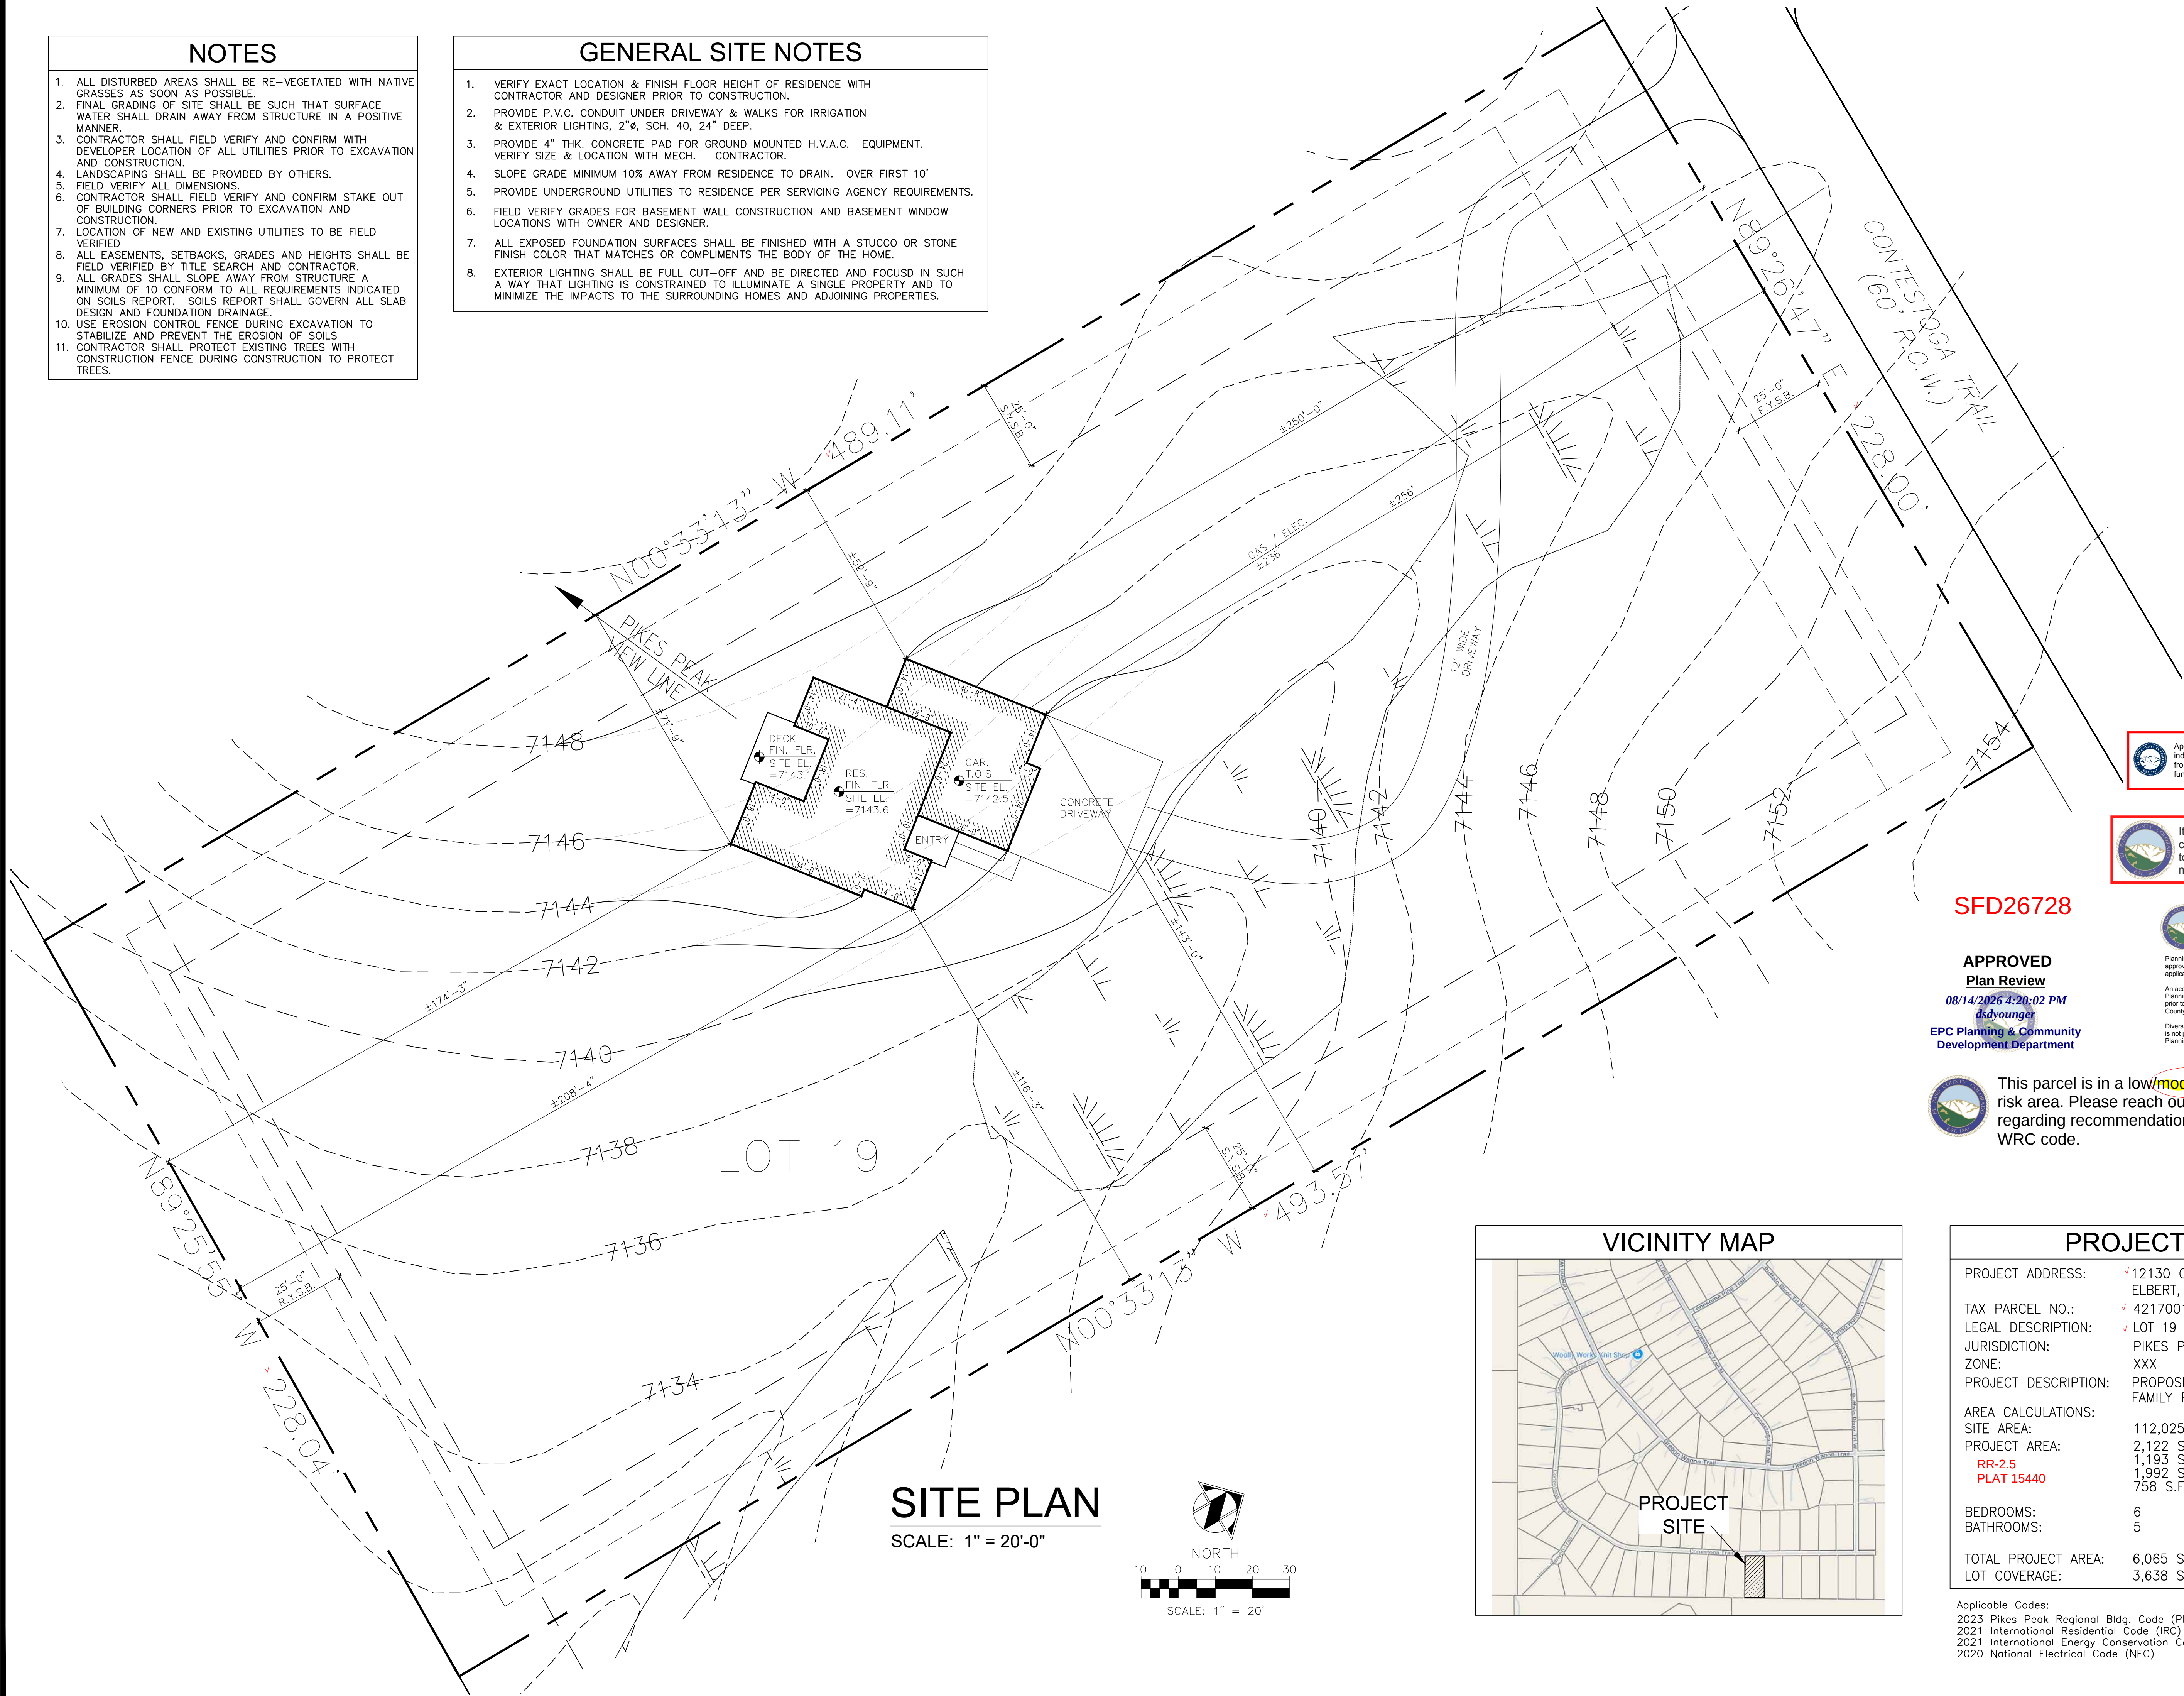


- NOTES**
1. ALL DISTURBED AREAS SHALL BE RE-VEGETATED WITH NATIVE GRASSES AS SOON AS POSSIBLE.
 2. FINAL GRADING OF SITE SHALL BE SUCH THAT SURFACE WATER SHALL DRAIN AWAY FROM STRUCTURE IN A POSITIVE MANNER.
 3. CONTRACTOR SHALL FIELD VERIFY AND CONFIRM WITH DEVELOPER LOCATION OF ALL UTILITIES PRIOR TO EXCAVATION AND CONSTRUCTION.
 4. LANDSCAPING SHALL BE PROVIDED BY OTHERS.
 5. FIELD VERIFY ALL DIMENSIONS.
 6. CONTRACTOR SHALL FIELD VERIFY AND CONFIRM STAKE OUT OF BUILDING CORNERS PRIOR TO EXCAVATION AND CONSTRUCTION.
 7. LOCATION OF NEW AND EXISTING UTILITIES TO BE FIELD VERIFIED.
 8. ALL EASEMENTS, SETBACKS, GRADES AND HEIGHTS SHALL BE FIELD VERIFIED BY TITLE SEARCH AND CONTRACTOR.
 9. ALL GRADES SHALL SLOPE AWAY FROM STRUCTURE A MINIMUM OF 10' TO CONFORM TO ALL REQUIREMENTS INDICATED ON SOILS REPORT. SOILS REPORT SHALL GOVERN ALL SLAB DESIGN AND FOUNDATION DRAINAGE.
 10. USE EROSION CONTROL FENCE DURING EXCAVATION TO STABILIZE AND PREVENT THE EROSION OF SOILS.
 11. CONTRACTOR SHALL PROTECT EXISTING TREES WITH CONSTRUCTION FENCE DURING CONSTRUCTION TO PROTECT TREES.

- GENERAL SITE NOTES**
1. VERIFY EXACT LOCATION & FINISH FLOOR HEIGHT OF RESIDENCE WITH CONTRACTOR AND DESIGNER PRIOR TO CONSTRUCTION.
 2. PROVIDE P.V.C. CONDUIT UNDER DRIVEWAY & WALKS FOR IRRIGATION & EXTERIOR LIGHTING, 2"ø, SCH. 40, 24" DEEP.
 3. PROVIDE 4" THK. CONCRETE PAD FOR GROUND MOUNTED H.V.A.C. EQUIPMENT. VERIFY SIZE & LOCATION WITH MECH. CONTRACTOR.
 4. SLOPE GRADE MINIMUM 10% AWAY FROM RESIDENCE TO DRAIN. OVER FIRST 10'
 5. PROVIDE UNDERGROUND UTILITIES TO RESIDENCE PER SERVICING AGENCY REQUIREMENTS.
 6. FIELD VERIFY GRADES FOR BASEMENT WALL CONSTRUCTION AND BASEMENT WINDOW LOCATIONS WITH OWNER AND DESIGNER.
 7. ALL EXPOSED FOUNDATION SURFACES SHALL BE FINISHED WITH A STUCCO OR STONE FINISH COLOR THAT MATCHES OR COMPLIMENTS THE BODY OF THE HOME.
 8. EXTERIOR LIGHTING SHALL BE FULL CUT-OFF AND BE DIRECTED AND FOCUS IN SUCH A WAY THAT LIGHTING IS CONSTRAINED TO ILLUMINATE A SINGLE PROPERTY AND TO MINIMIZE THE IMPACTS TO THE SURROUNDING HOMES AND ADJOINING PROPERTIES.

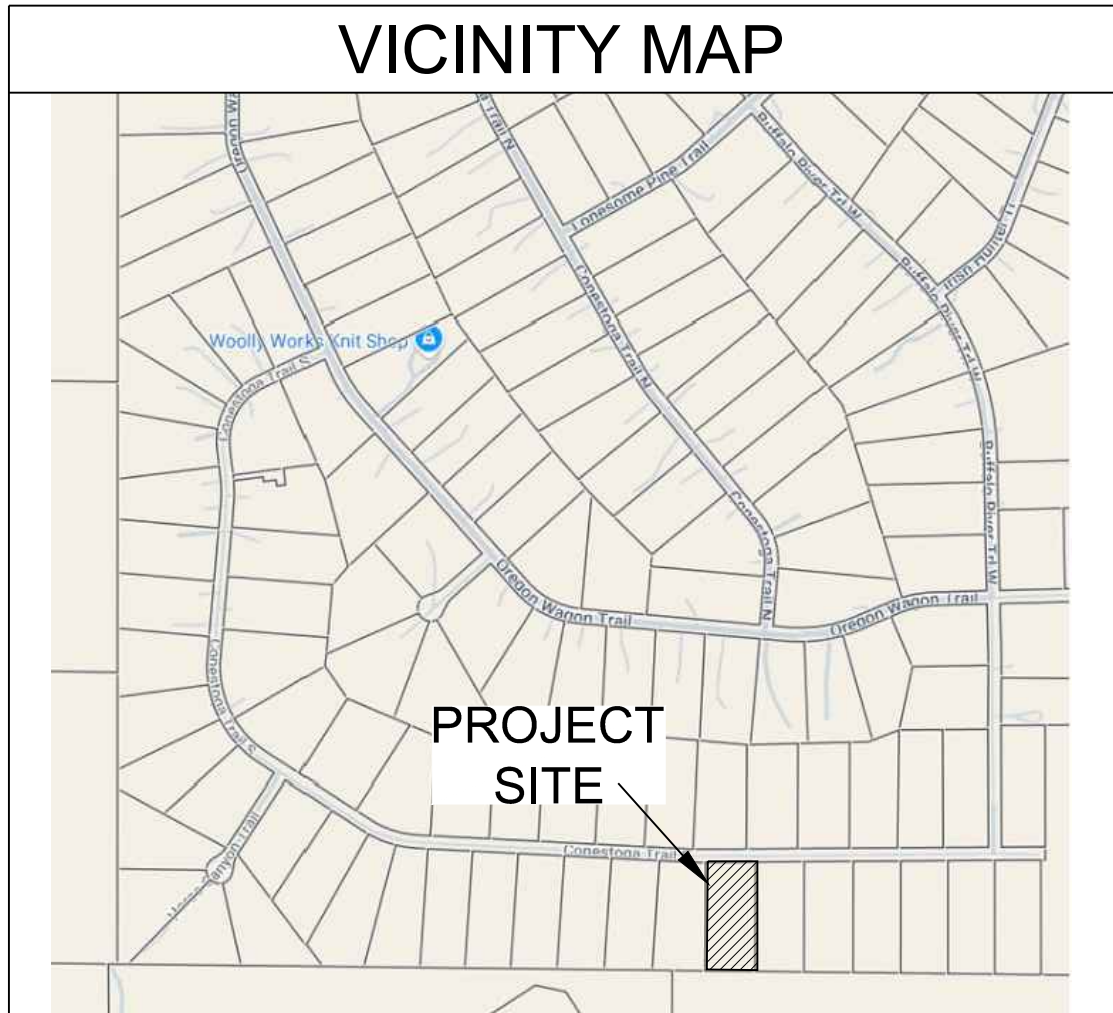

SITE PLAN
SCALE: 1" = 20'-0"

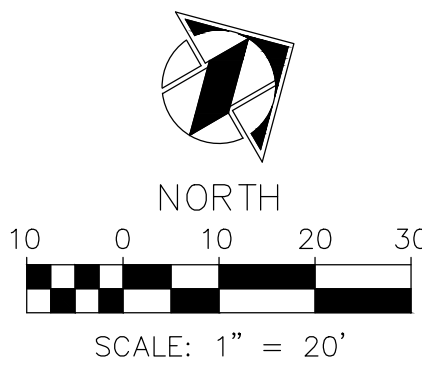

VICINITY MAP

PROJECT SITE

Released for Permit
06/30/2026 10:19:53 AM
brent
ENUMERATION

Approval of this permit does not allow for the space indicated on the plan, either attached or detached from the primary structure, to be leased, rented or function separately from the primary unit.

It is the owner's responsibility to coordinate with easement holders to avoid impact to utilities that may be located in the easements.

SFD26728

APPROVED
Plan Review
08/14/2026 4:20:02 PM
dsdyounger
EPC Planning & Community
Development Department



This parcel is in a low/moderate/high intensity fire risk area. Please reach out to the local fire district regarding recommendations for compliance with the WRC code.

ANY APPROVAL GIVEN BY EL PASO COUNTY DOES NOT OVIATE THE NEED TO COMPLY WITH APPLICABLE FEDERAL, STATE OR LOCAL LAWS AND/OR REGULATION.
An access permit must be granted by the Planning & Community Development Department prior to the establishment of any driveway onto a County road.
Diversion of blockage of any drainage way is not permitted without approval of the Planning & Community Development Department.

PROJECT DATA


PROJECT ADDRESS:	✓ 12130 CONESTOGA TRAIL SOUTH ELBERT, CO 80106
TAX PARCEL NO.:	✓ 4217001046
LEGAL DESCRIPTION:	✓ LOT 19 THE TRAILS FIL NO. 9 PIKES PEAK REGIONAL BLDG. DEPT. XXX
JURISDICTION:	XXX
PROJECT DESCRIPTION:	PROPOSED 2-STORY, SINGLE FAMILY RESIDENCE W/ BASEMENT
AREA CALCULATIONS:	
SITE AREA:	112,025 S.F. 2.5 ACRES
PROJECT AREA:	2,122 S.F. (BASEMENT) 1,193 S.F. (GARAGE) 1,992 S.F. (MAIN LEVEL) 758 S.F. (UPPER LEVEL)
BEDROOMS:	6
BATHROOMS:	5
TOTAL PROJECT AREA:	6,065 S.F.
LOT COVERAGE:	3,638 S.F. 3.24%

Applicable Codes:
2023 Pikes Peak Regional Bldg. Code (PPRBC)
2021 International Residential Code (IRC)
2021 International Energy Conservation Code (IECC)
2020 National Electrical Code (NEC)

Revisions:

No.	Description	By	Date

ENTTECH
ENGINEERING, INC.
505 ELKTON DRIVE
COLORADO SPRINGS, CO. 80907 (719) 531-5599

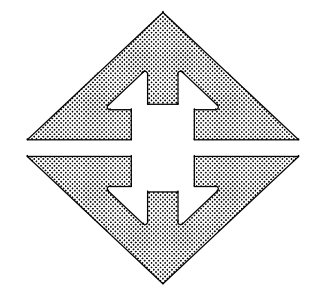

SITE PLAN
12130 CONESTOGA TRAIL SOUTH
EL PASO COUNTY, CO
FOR: BLACK OAK HOMES, INC.

DRAWN BY: CH
DESIGNED BY: BLACK OAK
CHECKED BY:
DATE: 6/26/26
SCALE: AS SHOWN
JOB NO.: 260610
SHEET NO.:
SITE

RESIDENTIAL



2023 PPRBC
2021 IECC Amended

Address: 12130 S CONESTOGA TRL, ELBERT

Parcel: 4217001036

Plan Track #: 214777

Received: 30-Jun-2026 (QUINTONW)

Description:

RESIDENCE

Contractor: BLACK OAK HOMES & DESIGN, INC.

Type of Unit:

Garage	1193	
Lower Level 1	1900	
Lower Level 2	222	
Main Level	1992	
Upper Level 1	758	
	6065	Total Square Feet

Required PPRBD Departments (6)

Enumeration

Released for Permit
06/30/2026 10:20:11 AM
Pikes Peak
REGIONAL
Building Department
brent
ENUMERATION

Floodplain

(N/A) RBD GIS

Construction

Released for Permit
07/20/2026 1:48:01 PM
Pikes Peak
REGIONAL
Building Department
bphilips
CONSTRUCTION

Electrical Released for Permit

07/20/2026 3:02:54 PM
Pikes Peak
REGIONAL
Building Department
danielg
ELECTRICAL

Mechanical

Released for Permit

07/22/2026 11:56:51 AM
Pikes Peak
REGIONAL
Building Department
Quintonw
MECHANICAL

Plumbing

Released for Permit

07/23/2026 1:45:41 PM
Pikes Peak
REGIONAL
Building Department
shanen
PLUMBING

Release of this plan does not preclude compliance with all applicable codes, ordinances and other pertinent regulations.
This plan set must be present on the job site for every inspection.

Required Outside Departments (1)

County Zoning

APPROVED

Plan Review

08/14/2026 4:23:36 PM

dsdyounger

EPC Planning & Community
Development Department