

DRAWN BY: WALDERA

DATE DRAWN: 1/16/23

PLAN REVISIONS:

NUMBER	DATE	BY
1		
2		
3		
4		

PROJECT NAME:
WAT BUDDHANIMIT, TONYKING RUANGSENA

PROJECT SITE ADDRESS:
7525 FALCON MEADOW BLVD
FALCON, CO 80831 (EL PASO)


BUILDING SIZE:
36' x 72' x 15' 4" & 24' x 12' x 15' 4" & 24' x 2' x 15' 4" & 16' x 8' x 13' 4"

SHEET NAME:
SITE PLAN

PROJECT NUMBER:
2022101267

SHEET NUMBER:
100

SHEET SCALE: 1/32" = 1'-0"

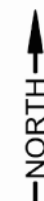

Legal Description.: LOT 1 THE MEADOWS FILE NO 1
4.32 Acres

5302001017

Existing building usage area 20' x 42'
= 840sqft / 20sqft = 42 / 4 (1 parking
space/ for 4 seats) = 10.5 parking spaces
New building area of 36' x 72' = 2592sqft
/ 20sqft/person = 129 seats / 4 seats per
parking space 32.4 parking spaces.
Total needed spaces 43.

NOTE: REVISED ENTRY ON BUILDING FULL WIDTH OF BUILDING, NO CHANGE ON HEIGHT.

