




190 PAOLI STREET / P.O. BOX 930220
VERONA, WI 53593 / (800) 373-5550

DRAWN BY: M NEDDO

DATE DRAWN: 04/20/22

PLAN REVISIONS:

NUMBER	DATE	BY
1		
2		
3		
4		

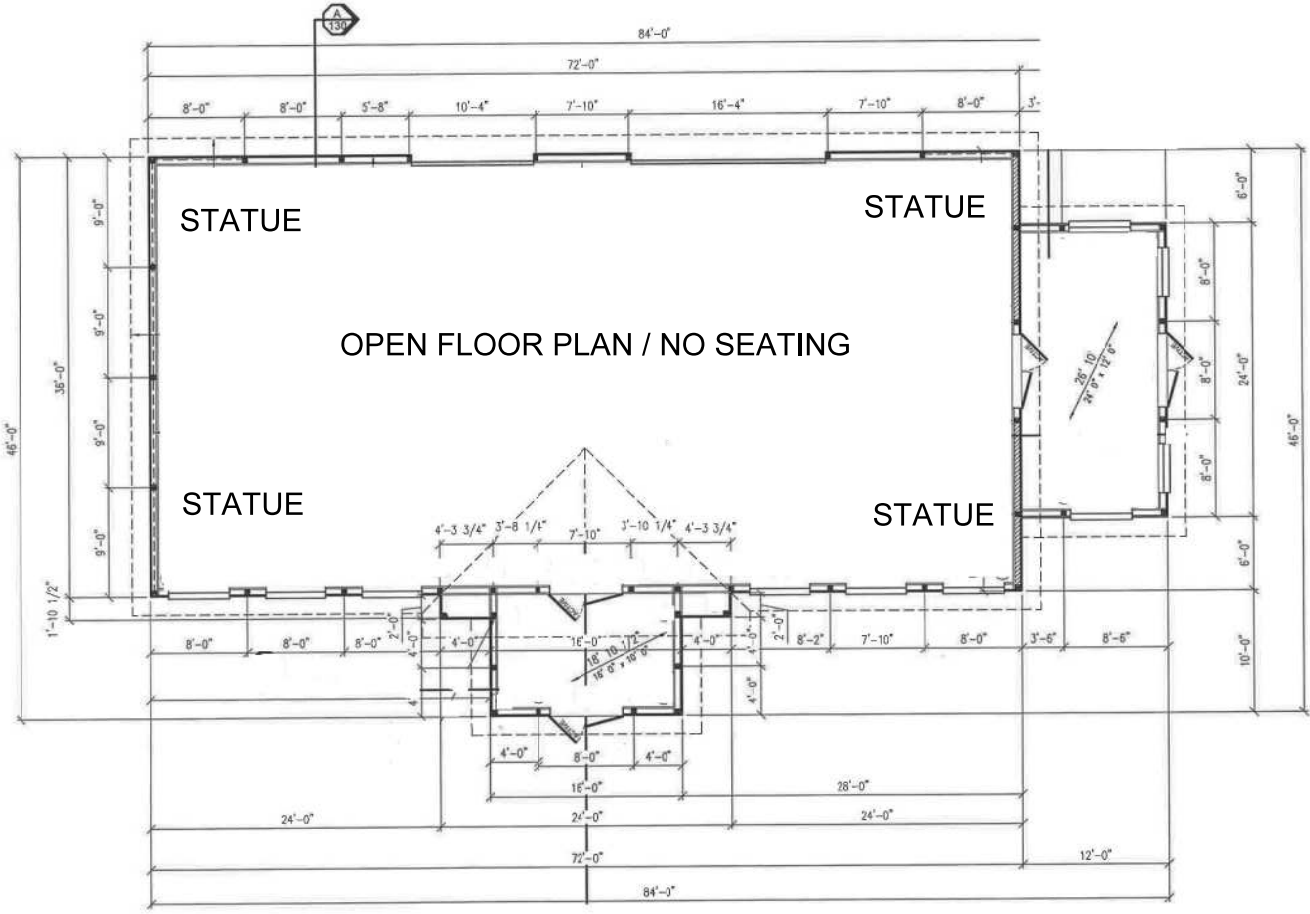

PROJECT NAME:
WAT BUDDHANIMIT, TONYKING RUANGSENA

PROJECT SITE ADDRESS:
7525 FALCON MEADOW BLVD
FALCON, CO 80831 (EL PASO)

BUILDING SIZE:
36' x 72' x 15' 4" & 24' x 12' x 15' 4" x 24' x 2' x 15' 4" & 16' x 8' x 13' 4"

SHEET NAME:
FLOOR PLAN

PROJECT NUMBER:
2022101267

SHEET NUMBER:
120

SHEET SCALE: NONE