



PCD FILE NO. PPR-18-051

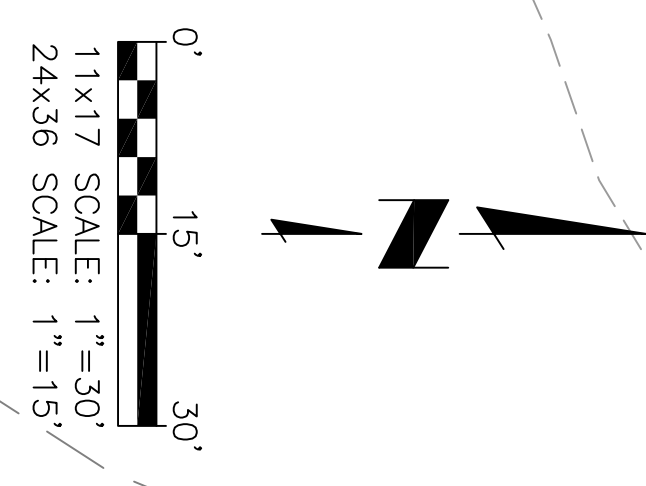

Project No.: 136.23
 Date: 06/28/19
 Design: RMM
 Drawn: GGM/RMM
 Check: JPM

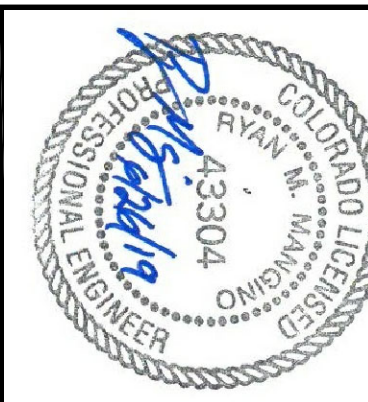

REVISIONS			
NO.	DESCRIPTION	BY	APP. DATE
1			
2			
3			
4			
5			
6			
7			

4-WAY RANCH METROPOLITAN DISTRICT
 LIFT STATION SITE DEVELOPMENT PLAN
 LIGHTING PLAN

JDS-HYDRO CONSULTANTS, INC.
 5540 TECH CENTER DRIVE, SUITE 100
 COLORADO SPRINGS, COLORADO 80919
 (719) 227-0072

DISCLAIMER: THE CONTRACTOR SHALL VERIFY ALL DIMENSIONS. ANY ERRORS OR OMISSIONS SHALL BE REPORTED TO JDS-HYDRO CONSULTANTS, INC. JDS-HYDRO ASSUMES NO LIABILITY FOR UNAUTHORIZED CHANGES AND/OR REVISIONS MADE TO PLANS.