


Page: 1

Delete "Jennifer Irvine, P.E.,"

Author: RSchindler Subject: Sticky Note Date: 6/29/2022 4:21:21 PM
added Joshua Palmer

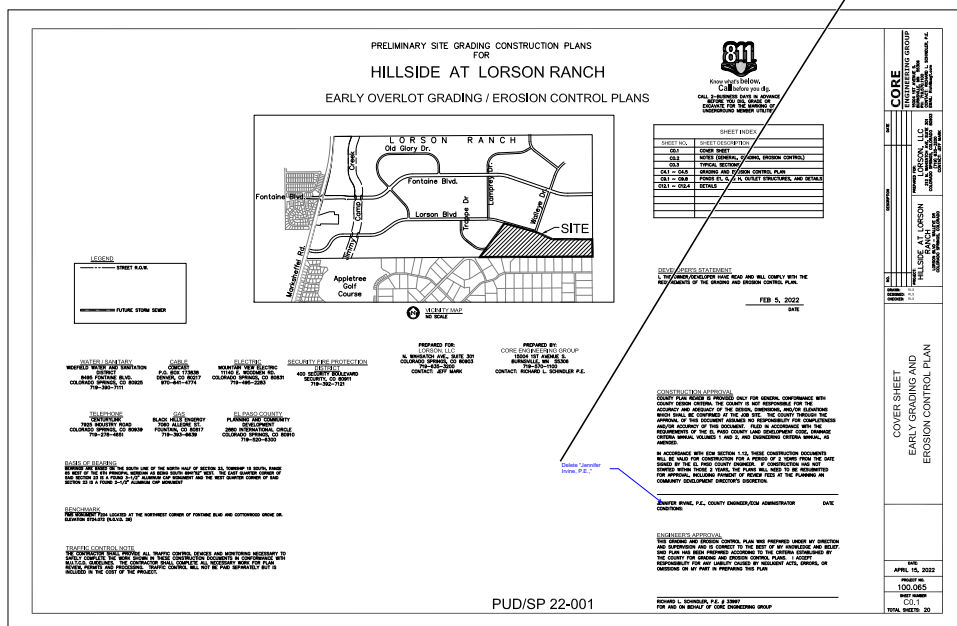


OVERLOT EARLY
SITE GRADING PLAN
NOTES

CORE

Author: Glenn Reese - EPC Stormwater Subject: SW - Textbox with Arrow Date: 6/16/2022 4:37:39 PM
does not match what is shown on pdf pg 122 of PDR. Revise to remove discrepancy.

Author: RSchindler Subject: Sticky Note Date: 6/29/2022 4:30:44 PM
UPDATED TO 6.2"

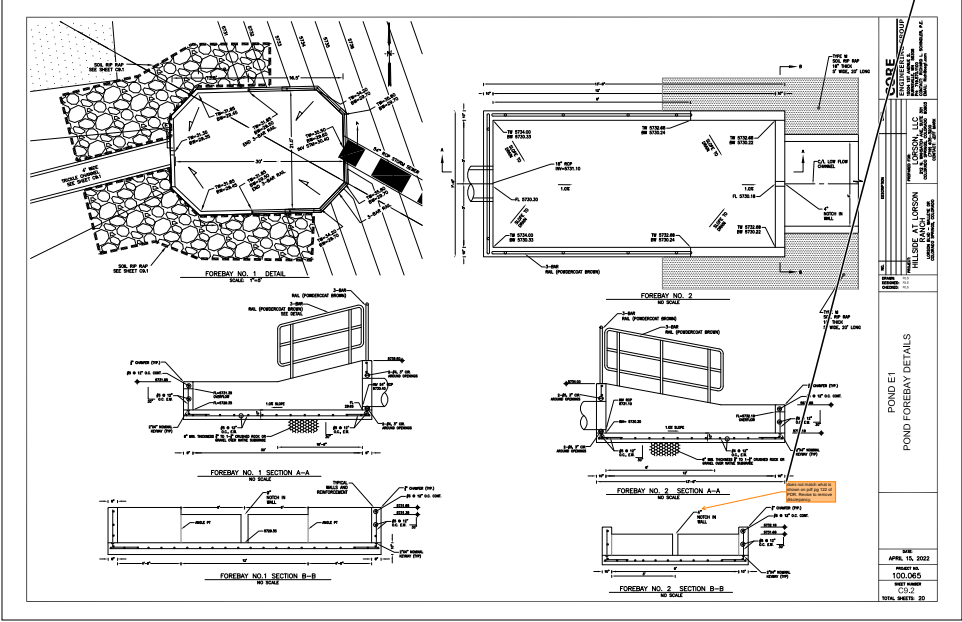

[Show access road](#)

