


**Legend**

- |                        |                        |
|------------------------|------------------------|
| Type                   | RR-5                   |
| WATER MAIN IN EASEMENT | RS-20000               |
| WATER MAIN IN ROW      | RS-6000                |
| ZONING                 | Intersected Parcels    |
| PUD                    | El Paso County Parcels |
| RR-2.5                 |                        |

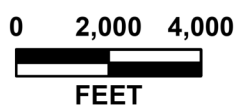

Scale: 1" = 4,154'



**FALCON WATER AUTHORITY**  
 272.02 BAR X 1041  
**APPENDIX R - ROW AND EASEMENT MAP**

**PRELIMINARY**

**JDS-HYDRO** CONSULTANTS, INC.  
 5540 TECH CENTER DR., SUITE 100  
 COLORADO SPRINGS, CO 80919  
 (719) 227-0072