
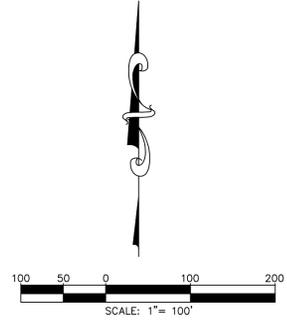


ANNEXATION PLAT

ROCK CREEK MESA ADDITION NO. 4

LOCATED IN SECTION 30, TOWNSHIP 15 SOUTH, RANGE 66 WEST OF THE 6TH P.M.,
COUNTY OF EL PASO, STATE OF COLORADO.

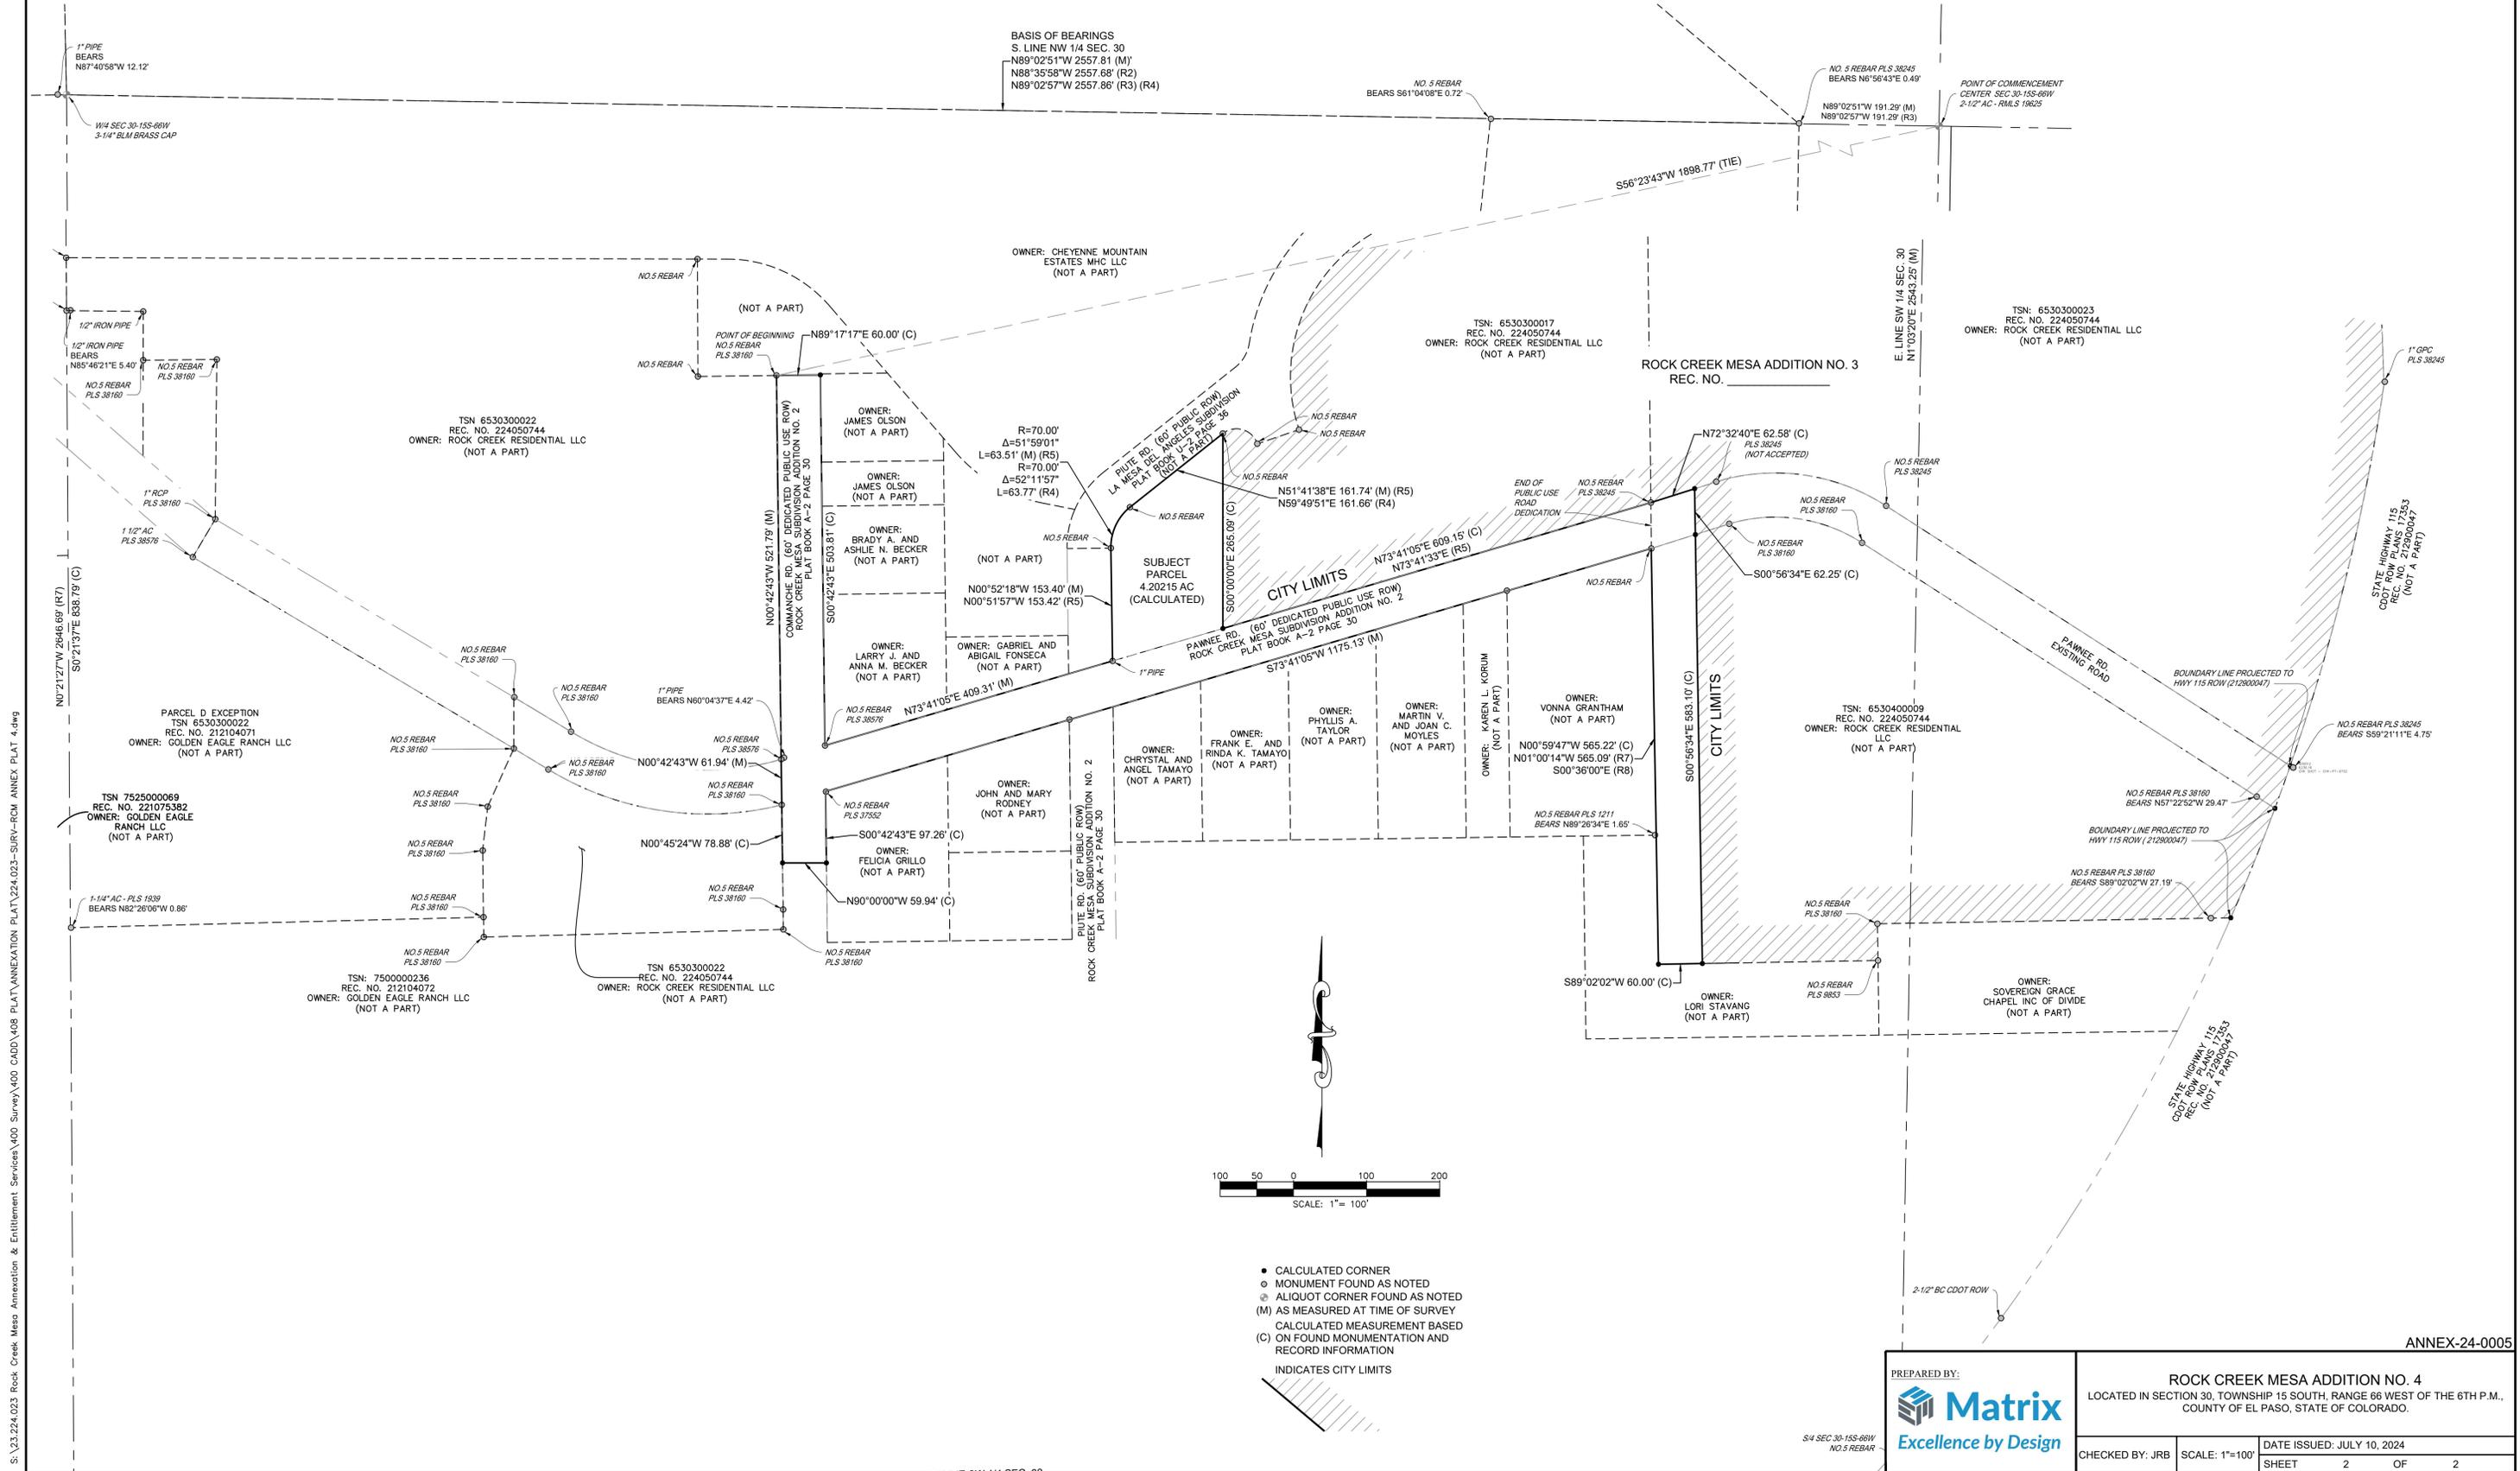

- CALCULATED CORNER
- MONUMENT FOUND AS NOTED
- ⊙ ALIQUOT CORNER FOUND AS NOTED
- (M) AS MEASURED AT TIME OF SURVEY
- (C) CALCULATED MEASUREMENT BASED ON FOUND MONUMENTATION AND RECORD INFORMATION
- ▨ INDICATES CITY LIMITS

S:\23.224.023 Rock Creek Mesa Annexation & Entitlement Services\400 Survey\400 CAD\408 PLAT\ANNEXATION PLAT\224.023-SURV-FCM ANNEX PLAT 4.dwg

S/4 SEC. 30-15S-66W
NO. 5 REBAR

PREPARED BY:

ROCK CREEK MESA ADDITION NO. 4		
LOCATED IN SECTION 30, TOWNSHIP 15 SOUTH, RANGE 66 WEST OF THE 6TH P.M., COUNTY OF EL PASO, STATE OF COLORADO.		
CHECKED BY: JRB	SCALE: 1"=100'	DATE ISSUED: JULY 10, 2024
SHEET	2	OF 2

ANNEX-24-0005