



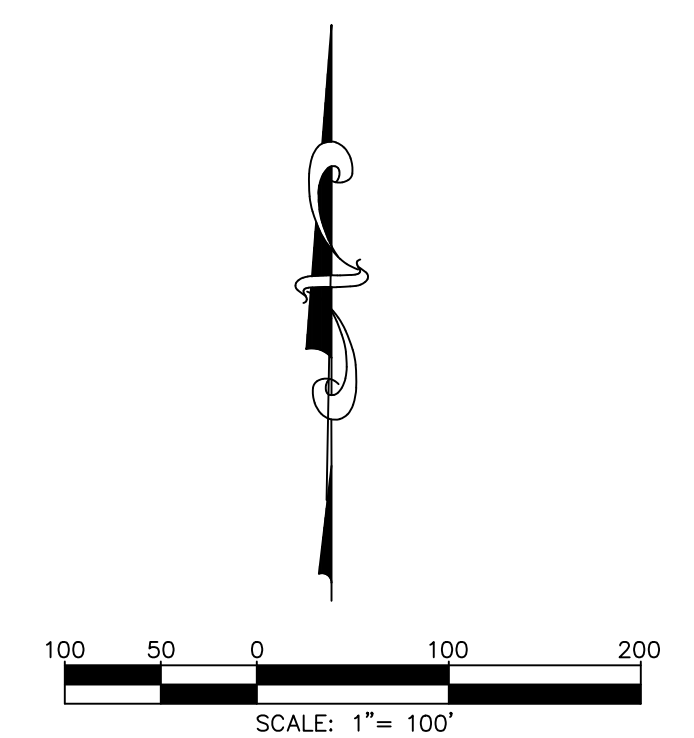

# ANNEXATION PLAT

## ROCK CREEK MESA ADDITION NO. 3

LOCATED IN SECTION 30, TOWNSHIP 15 SOUTH, RANGE 66 WEST OF THE 6TH P.M.,  
COUNTY OF EL PASO, STATE OF COLORADO.

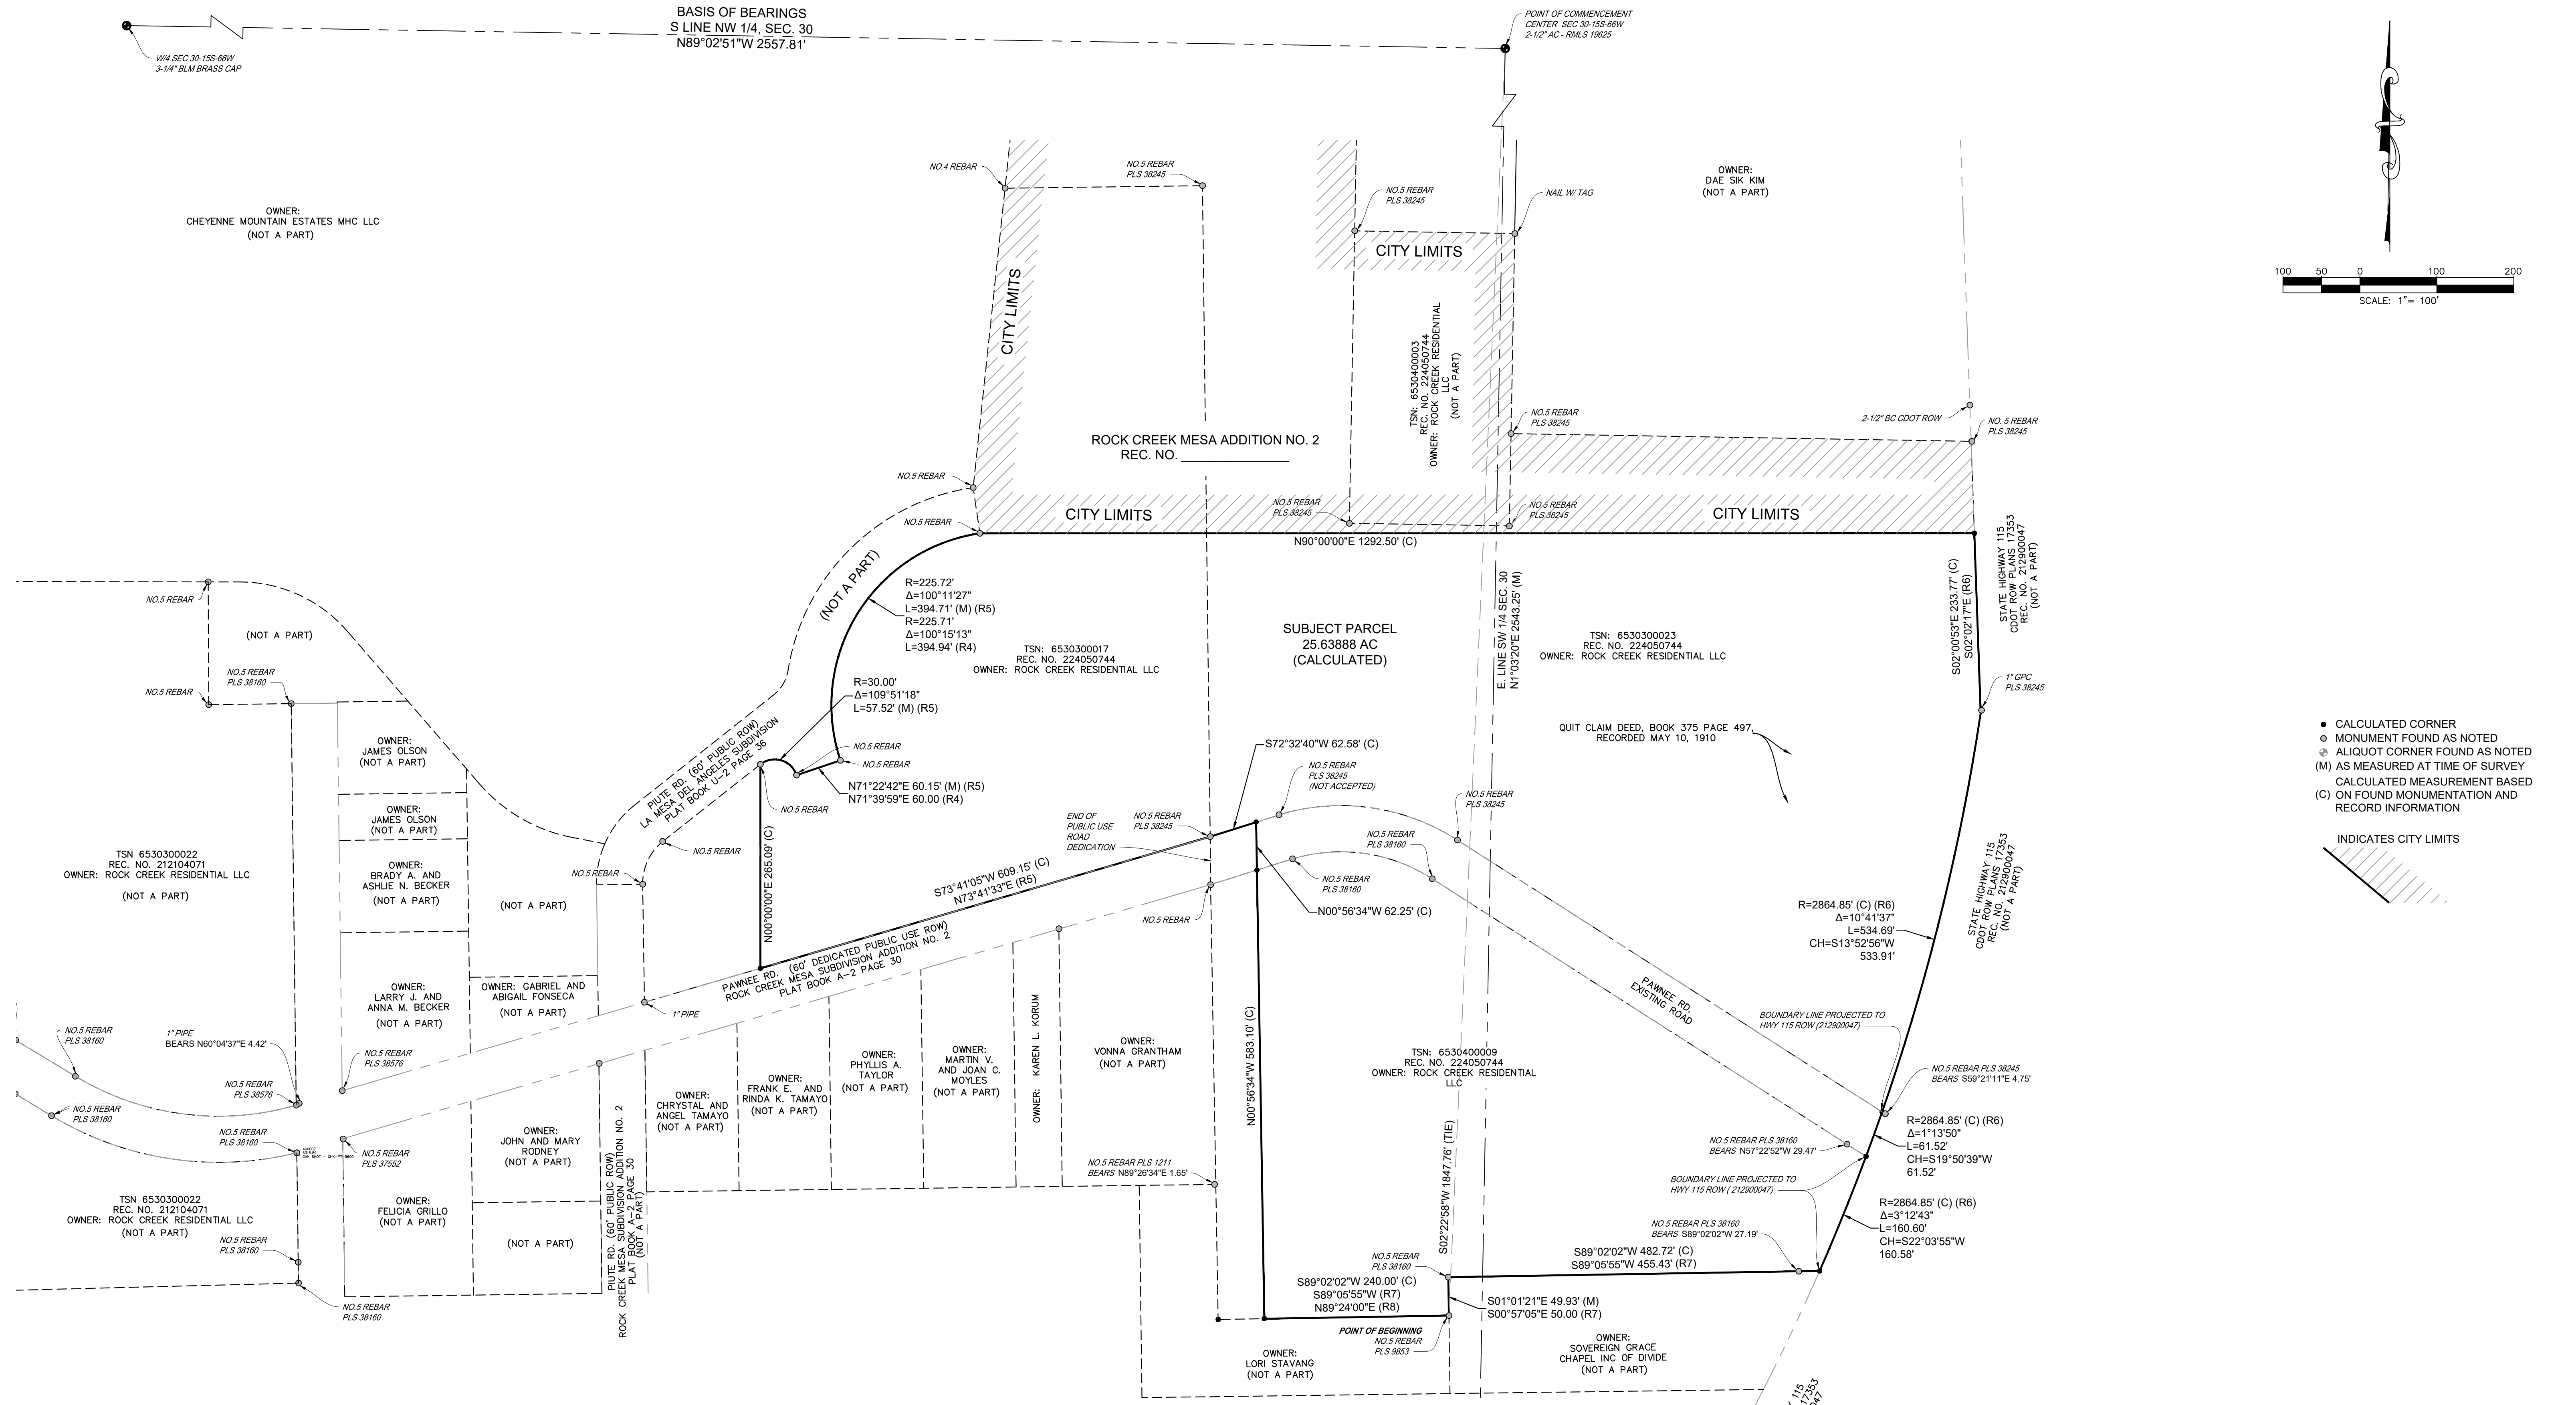

- CALCULATED CORNER
  - MONUMENT FOUND AS NOTED
  - ⊙ ALIQUOT CORNER FOUND AS NOTED
  - (M) AS MEASURED AT TIME OF SURVEY
  - CALCULATED MEASUREMENT BASED
  - (C) ON FOUND MONUMENTATION AND RECORD INFORMATION
- ▨ INDICATES CITY LIMITS

S:\23.224.023 Rock Mesa Annexation & Entitlement Services\400 Survey\400 CADD\408 PLAT\ANNEXATION PLAT\224.023-SURV-ROCK ANNEX PLAT 3.dwg

ANNEX-24-0004

PREPARED BY: <b>Matrix</b> Excellence by Design		<b>ROCK CREEK MESA ADDITION NO. 3</b> LOCATED IN SECTION 30, TOWNSHIP 15 SOUTH, RANGE 66 WEST OF THE 6TH P.M., COUNTY OF EL PASO, STATE OF COLORADO.	
CHECKED BY: JRB	SCALE: 1"=100'	DATE ISSUED: JULY 10, 2024	SHEET 2 OF 2