


ANNEXATION PLAT


ROCK CREEK MESA ADDITION NO. 5

LOCATED IN SECTION 30, TOWNSHIP 15 SOUTH, RANGE 66 WEST OF THE 6TH P.M.,
COUNTY OF EL PASO, STATE OF COLORADO.

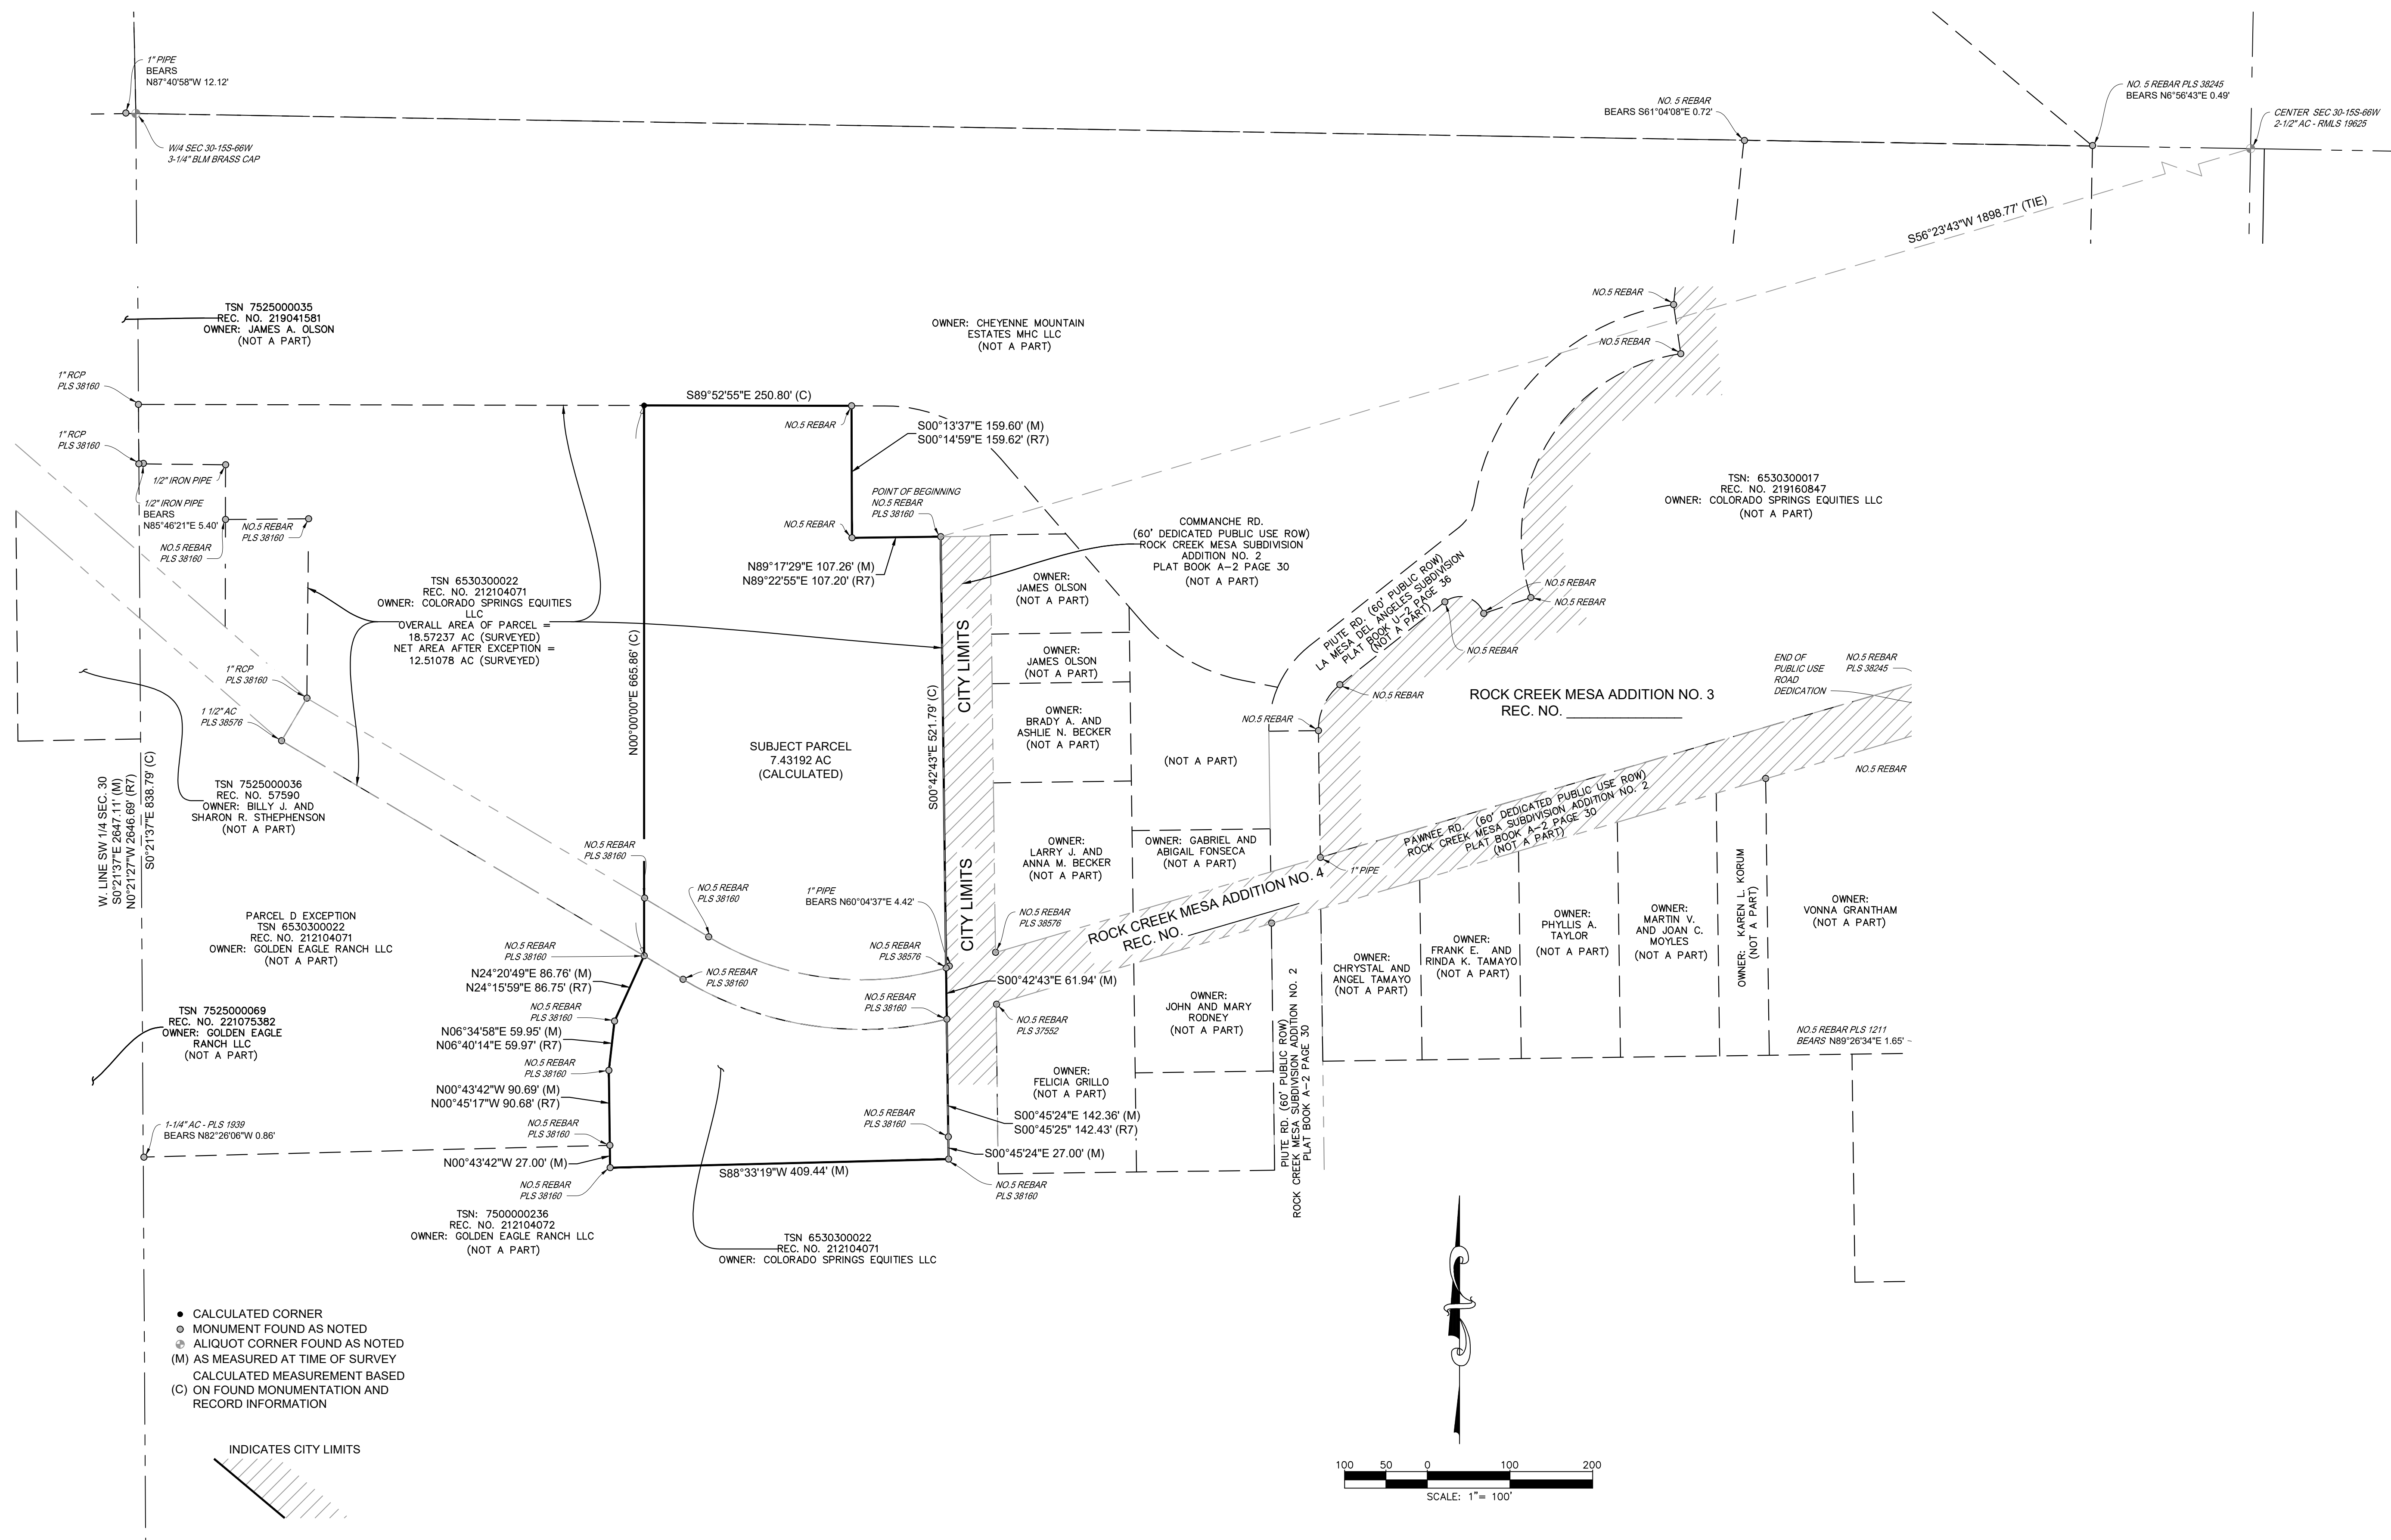

- CALCULATED CORNER
- ⊙ MONUMENT FOUND AS NOTED
- ⊙ ALIQUOT CORNER FOUND AS NOTED
- (M) AS MEASURED AT TIME OF SURVEY
- (C) CALCULATED MEASUREMENT BASED
- (C) ON FOUND MONUMENTATION AND RECORD INFORMATION

INDICATES CITY LIMITS

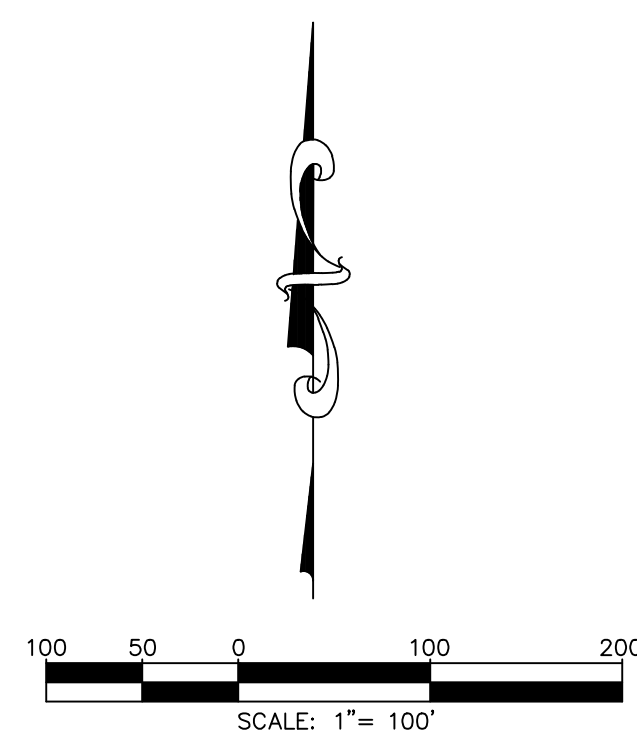

S:\23.224.023 Rock Creek Mesa Annexation & Entitlement Services\400 Survey\400 CADD\408 PLAT\ANNEXATION PLAT\224.023-SURV-ROCK ANNEX PLAT 5.dwg

ANNEX-24-0006

PREPARED BY: Matrix <i>Excellence by Design</i>		ROCK CREEK MESA ADDITION NO. 5 LOCATED IN SECTION 30, TOWNSHIP 15 SOUTH, RANGE 66 WEST OF THE 6TH P.M., COUNTY OF EL PASO, STATE OF COLORADO.	
CHECKED BY: JRB	SCALE: 1"=100'	DATE ISSUED: APRIL 24, 2024	
		SHEET	2 OF 2