






# ANNEXATION PLAT

## ROCK CREEK MESA ADDITION NO. 5

LOCATED IN SECTION 30, TOWNSHIP 15 SOUTH, RANGE 66 WEST OF THE 6TH P.M.,  
COUNTY OF EL PASO, STATE OF COLORADO.

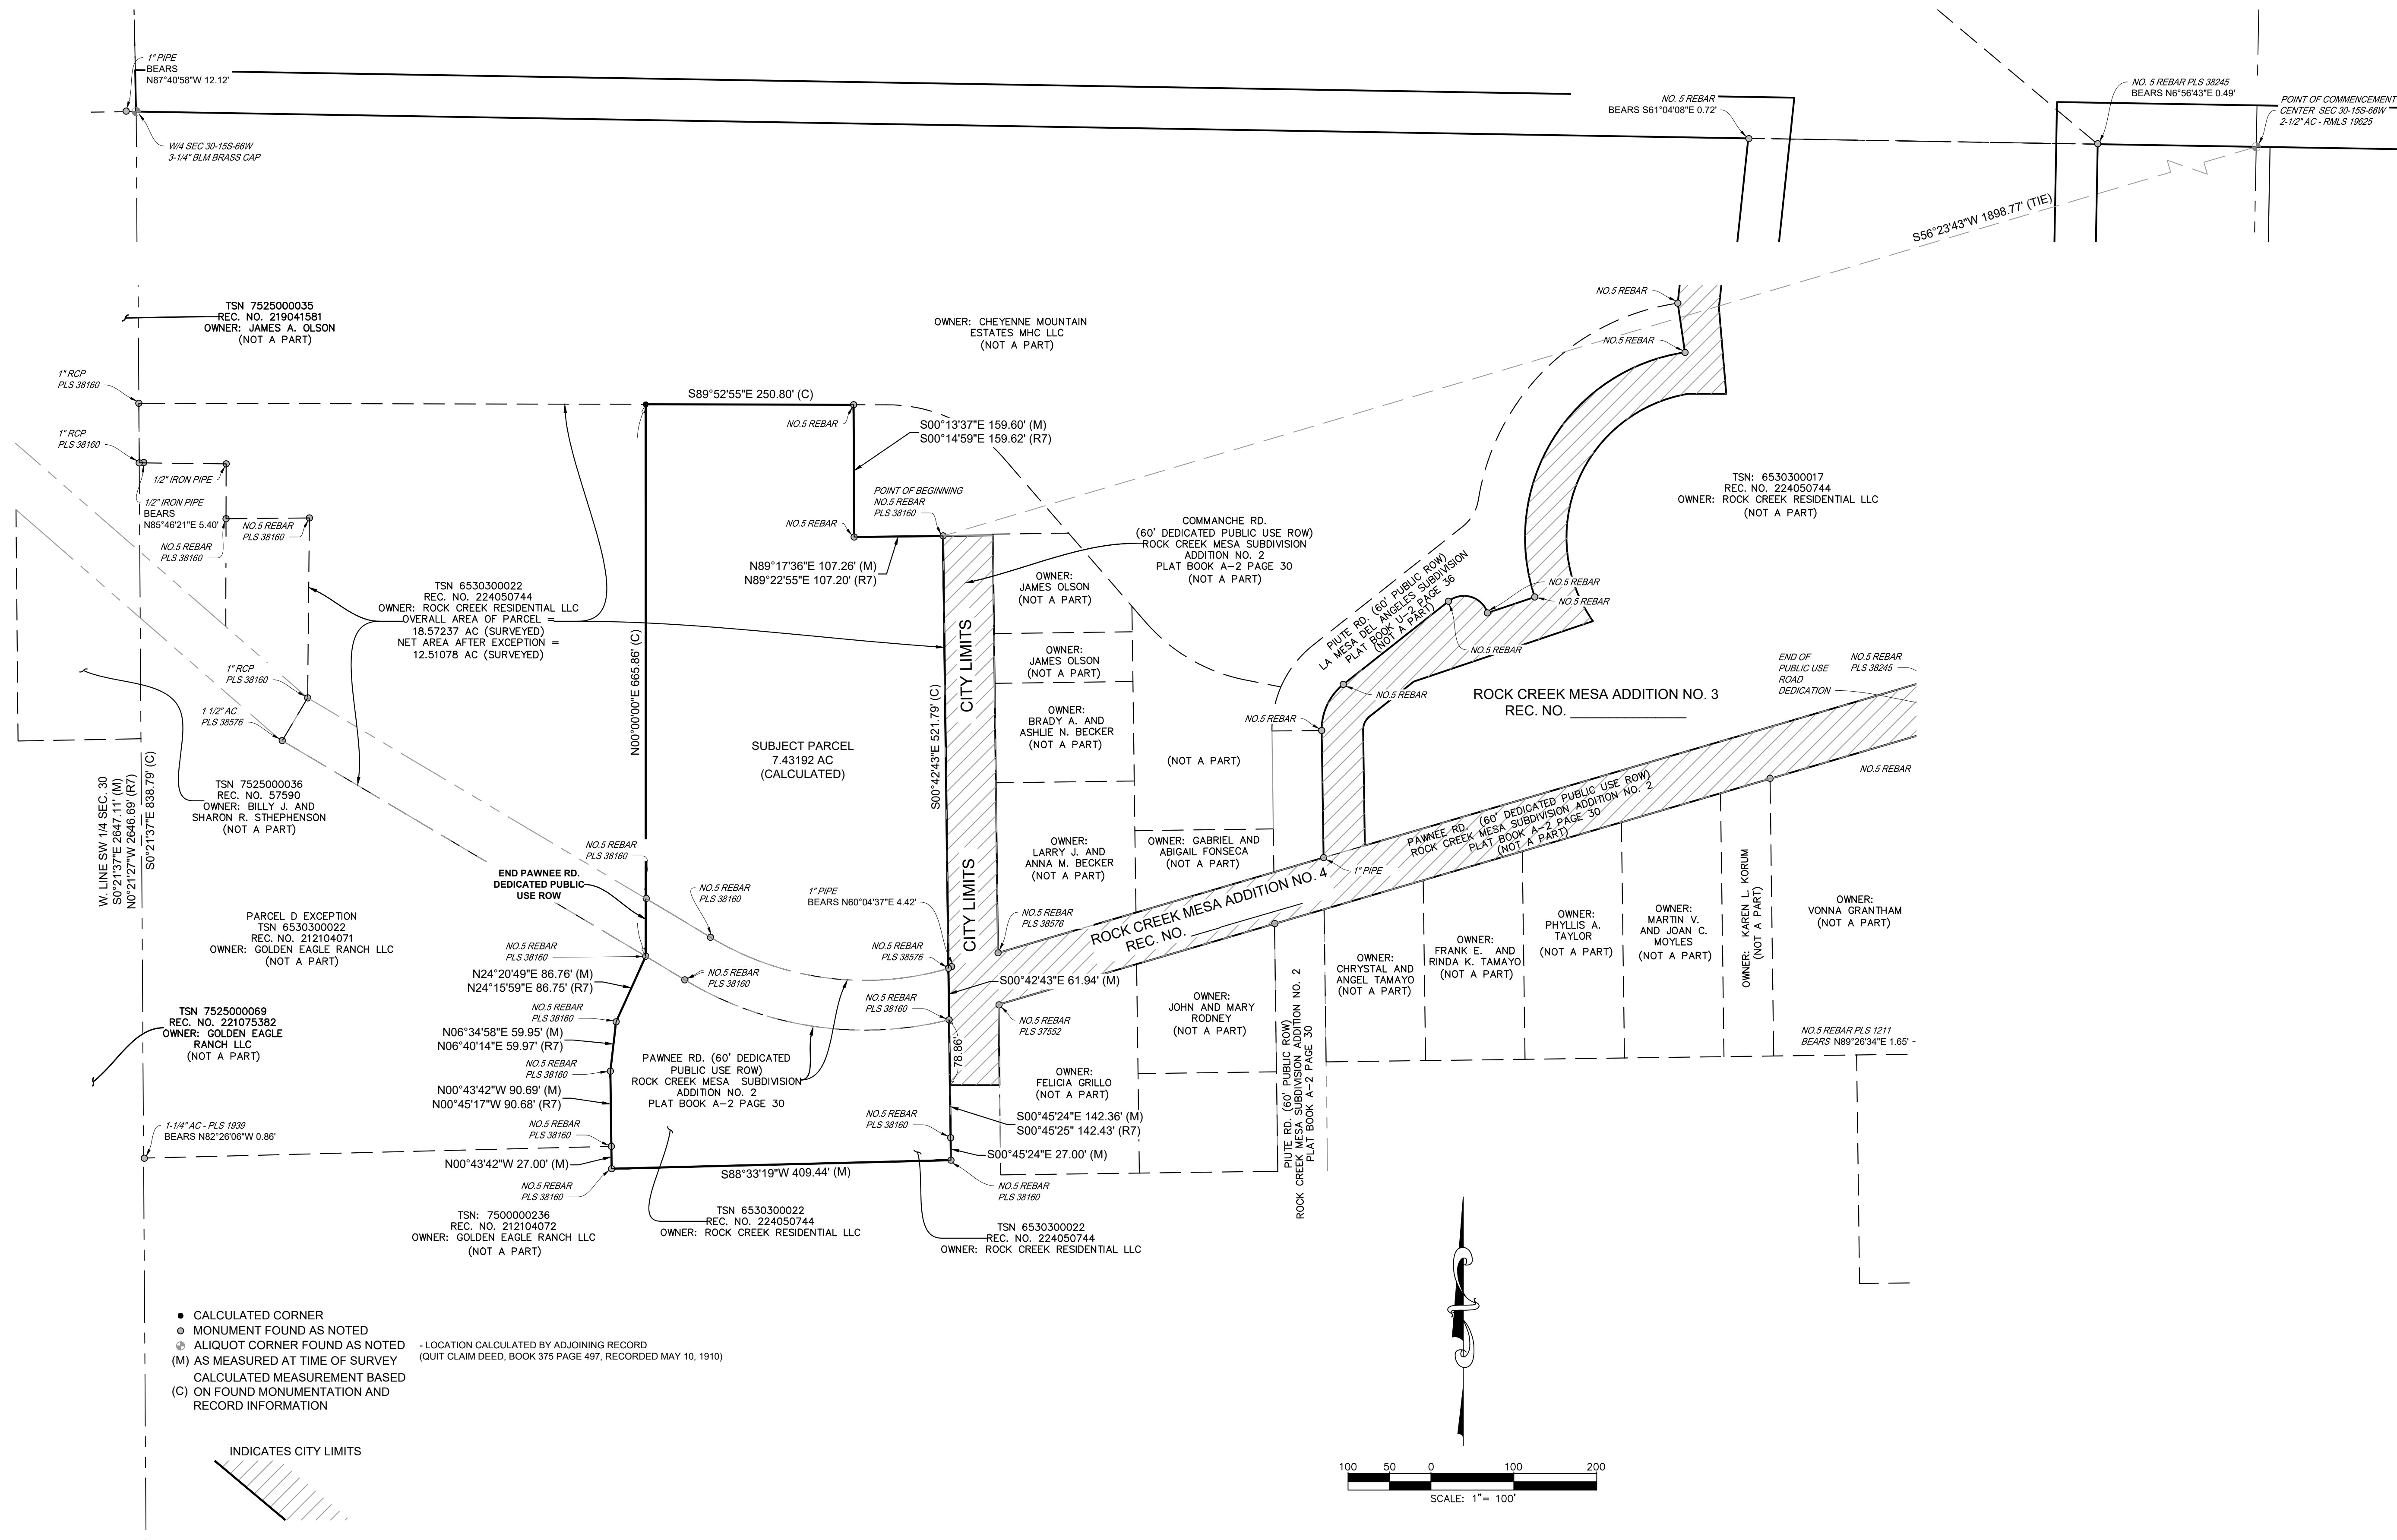

- CALCULATED CORNER
  - MONUMENT FOUND AS NOTED
  - ⊙ ALIQUOT CORNER FOUND AS NOTED
  - (M) AS MEASURED AT TIME OF SURVEY
  - (C) ON FOUND MONUMENTATION AND RECORD INFORMATION
- LOCATION CALCULATED BY ADJOINING RECORD (QUIT CLAIM DEED, BOOK 375 PAGE 497, RECORDED MAY 10, 1910)

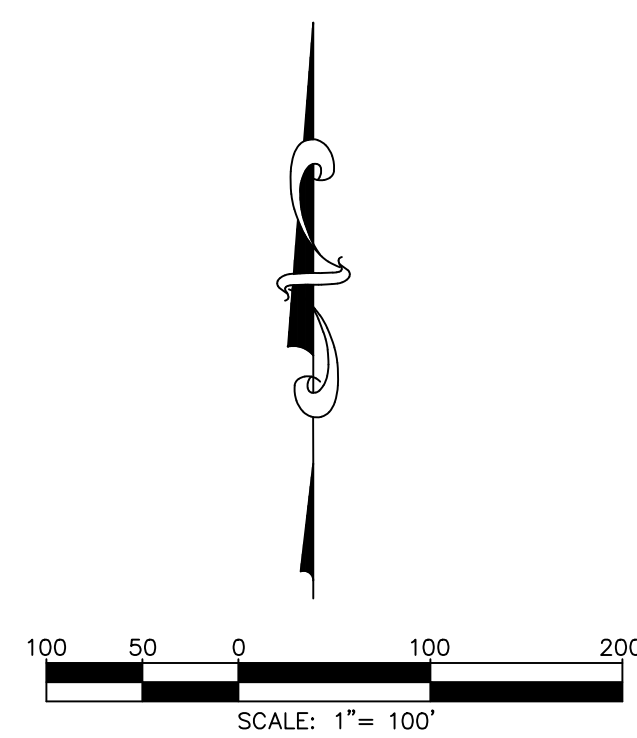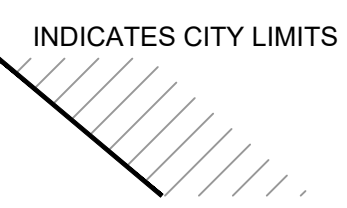

S:\23.224.023 Rock Creek Mesa Annexation & Entitlement Services\400 Survey\400 CADD\408 PLAT\ANNEXATION PLAT\224.023-SURV-ROCK ANNEX PLAT 5.dwg

ANNEX-24-0006

PREPARED BY:  Excellence by Design	<b>ROCK CREEK MESA ADDITION NO. 5</b> LOCATED IN SECTION 30, TOWNSHIP 15 SOUTH, RANGE 66 WEST OF THE 6TH P.M., COUNTY OF EL PASO, STATE OF COLORADO.		
	CHECKED BY: JRB	SCALE: 1"=100'	DATE ISSUED: JULY 10, 2024
		SHEET	2 OF 2