
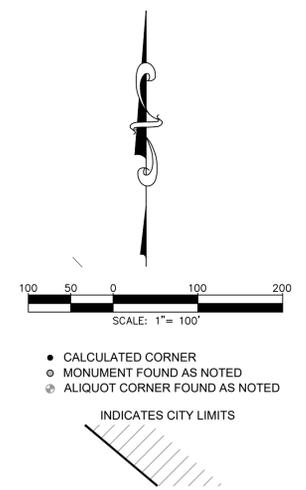


ANNEXATION PLAT

ROCK CREEK MESA ADDITION NO. 4

LOCATED IN SECTION 30, TOWNSHIP 15 SOUTH, RANGE 66 WEST OF THE 6TH P.M.,
COUNTY OF EL PASO, STATE OF COLORADO.

S:\23.224.023 Rock Creek Mesa Annexation & Entitlement Services\400 Survey\400 CAD\408 PLAT\ANNEXATION PLAT\224.023-SURV-ROCK ANNEX PLAT 4.dwg

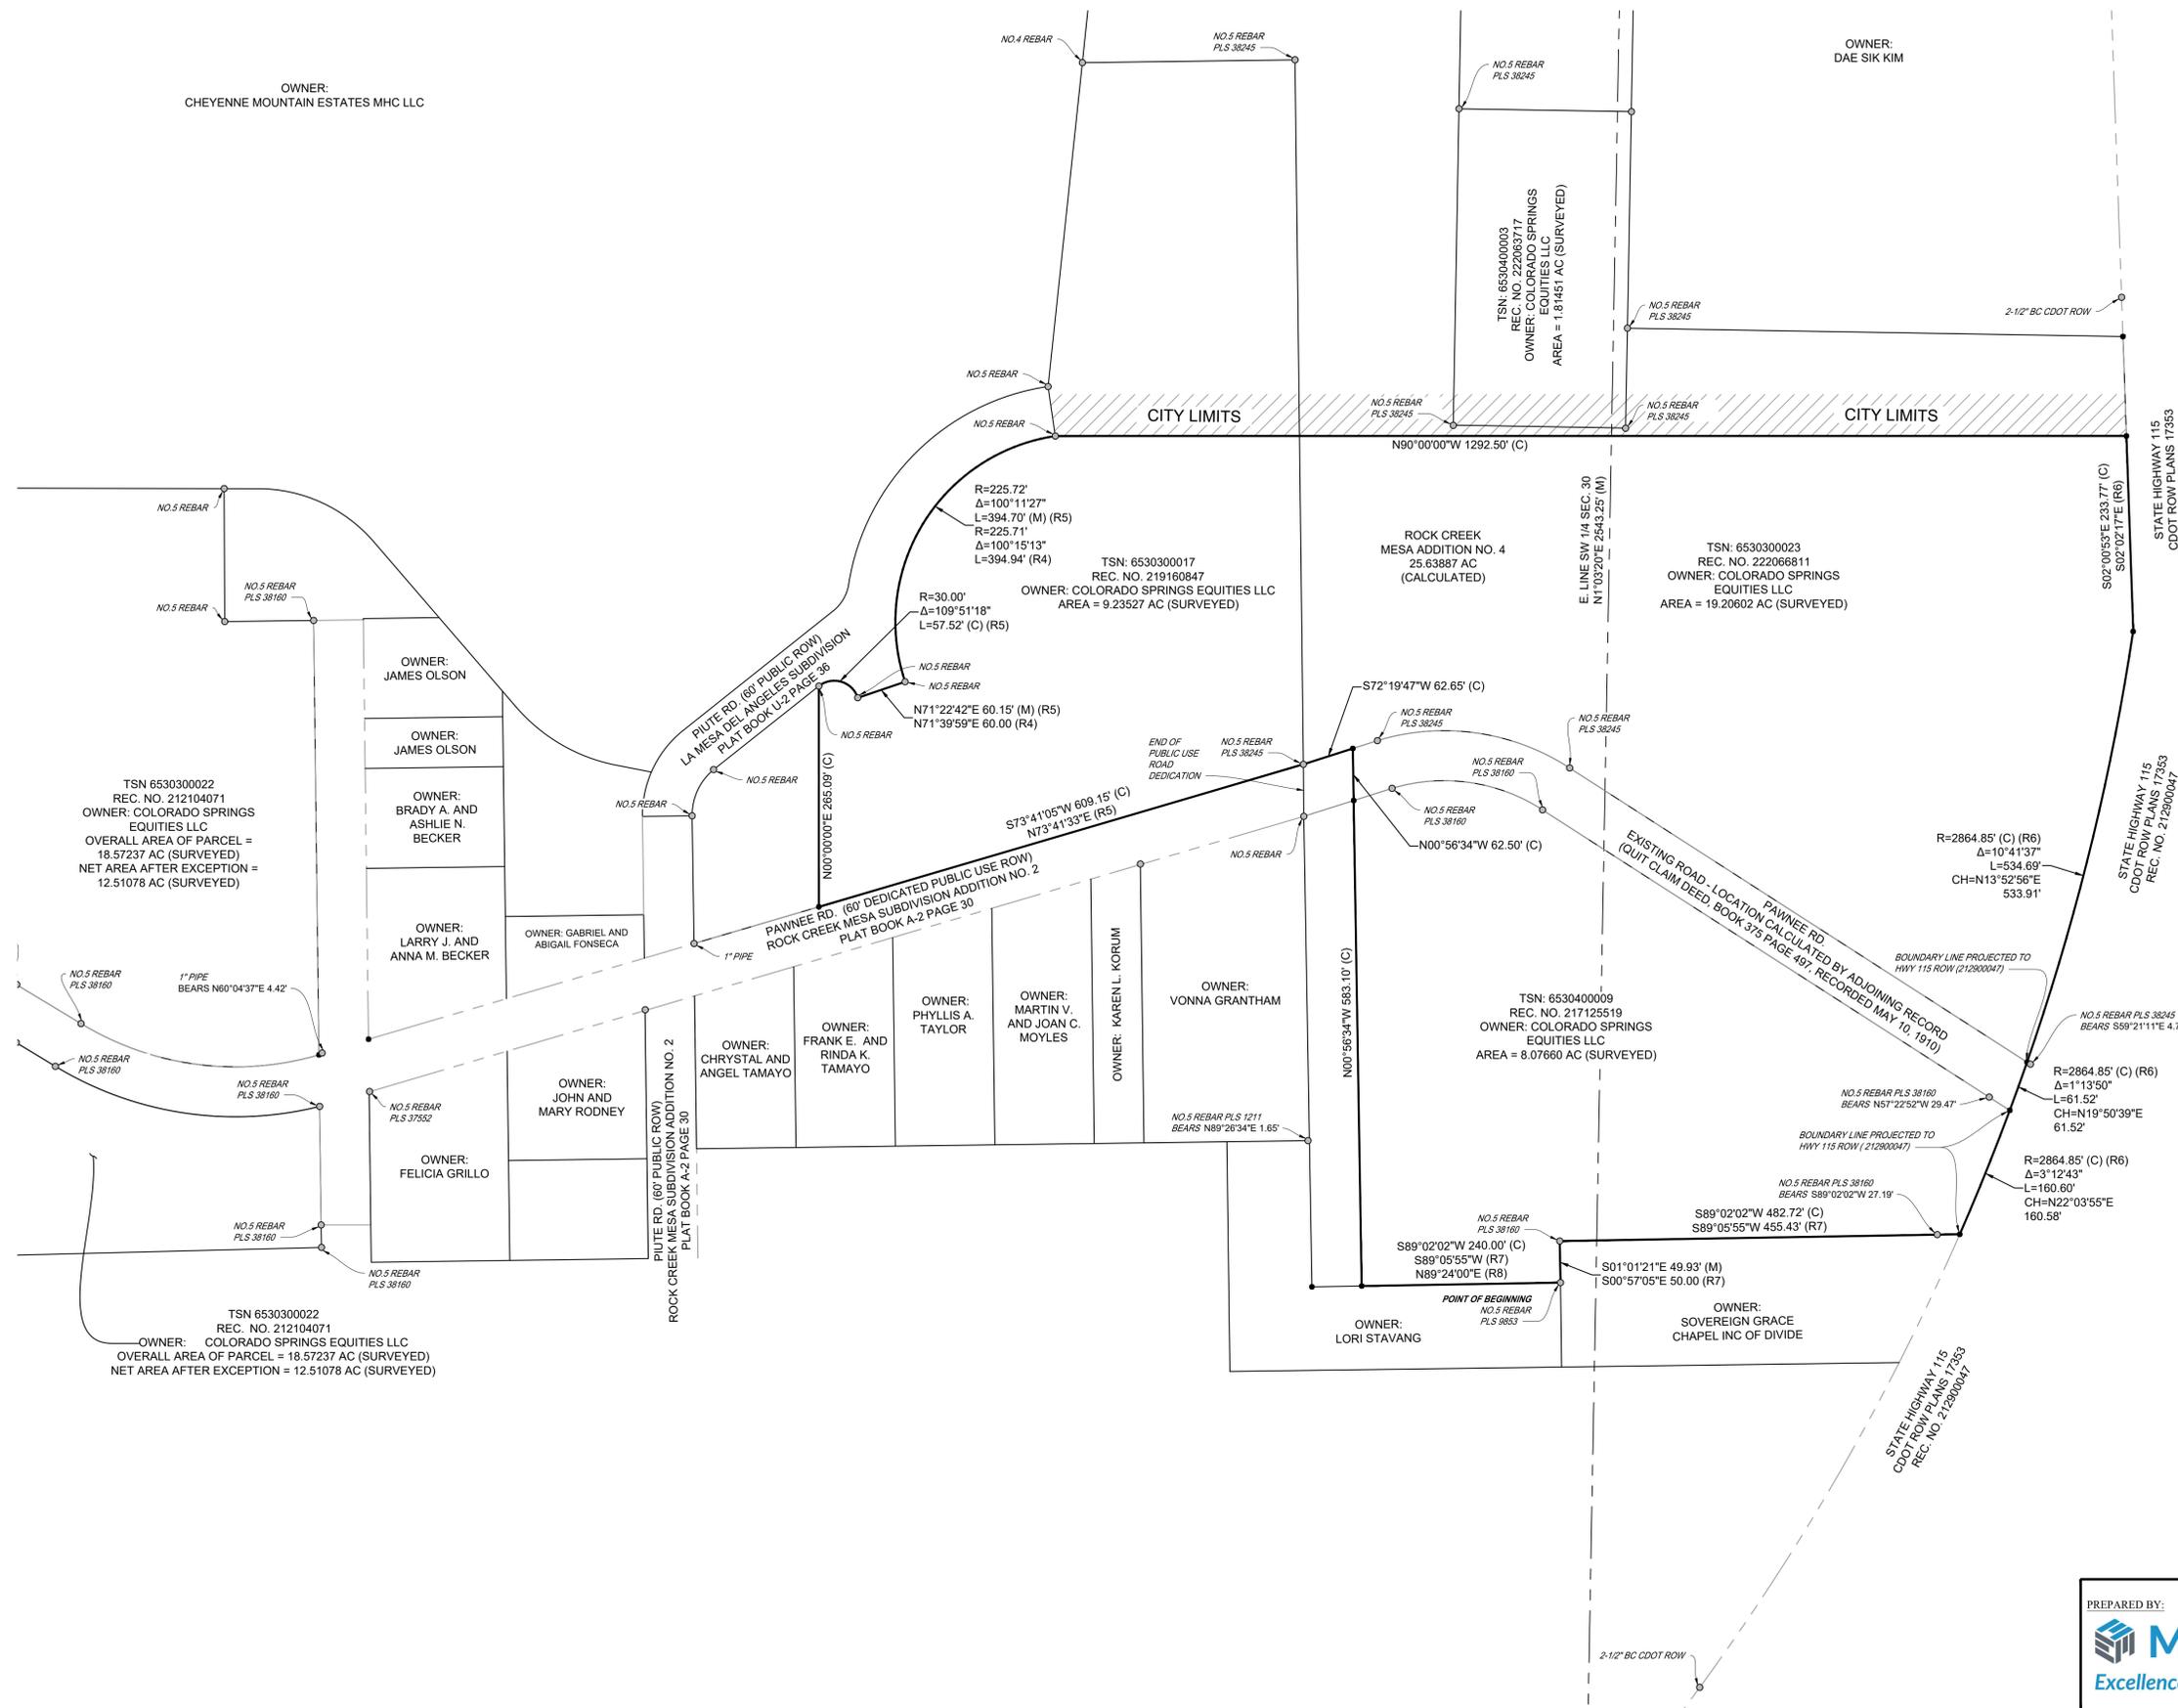

ANNEX-23-0029

PREPARED BY: 		ROCK CREEK MESA ADDITION NO. 4 LOCATED IN SECTION 30, TOWNSHIP 15 SOUTH, RANGE 66 WEST OF THE 6TH P.M., COUNTY OF EL PASO, STATE OF COLORADO.	
CHECKED BY: JRB	SCALE: 1"=100'	DATE ISSUED: JANUARY 3, 2024	SHEET 2 OF 2