
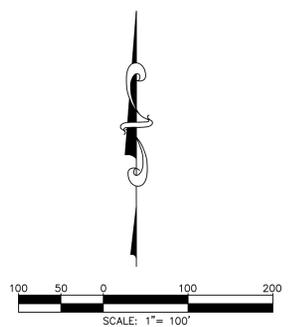


ANNEXATION PLAT ROCK CREEK MESA ADDITION NO. 6

LOCATED IN SECTION 30, TOWNSHIP 15 SOUTH, RANGE 66 WEST OF THE 6TH P.M.,
COUNTY OF EL PASO, STATE OF COLORADO.

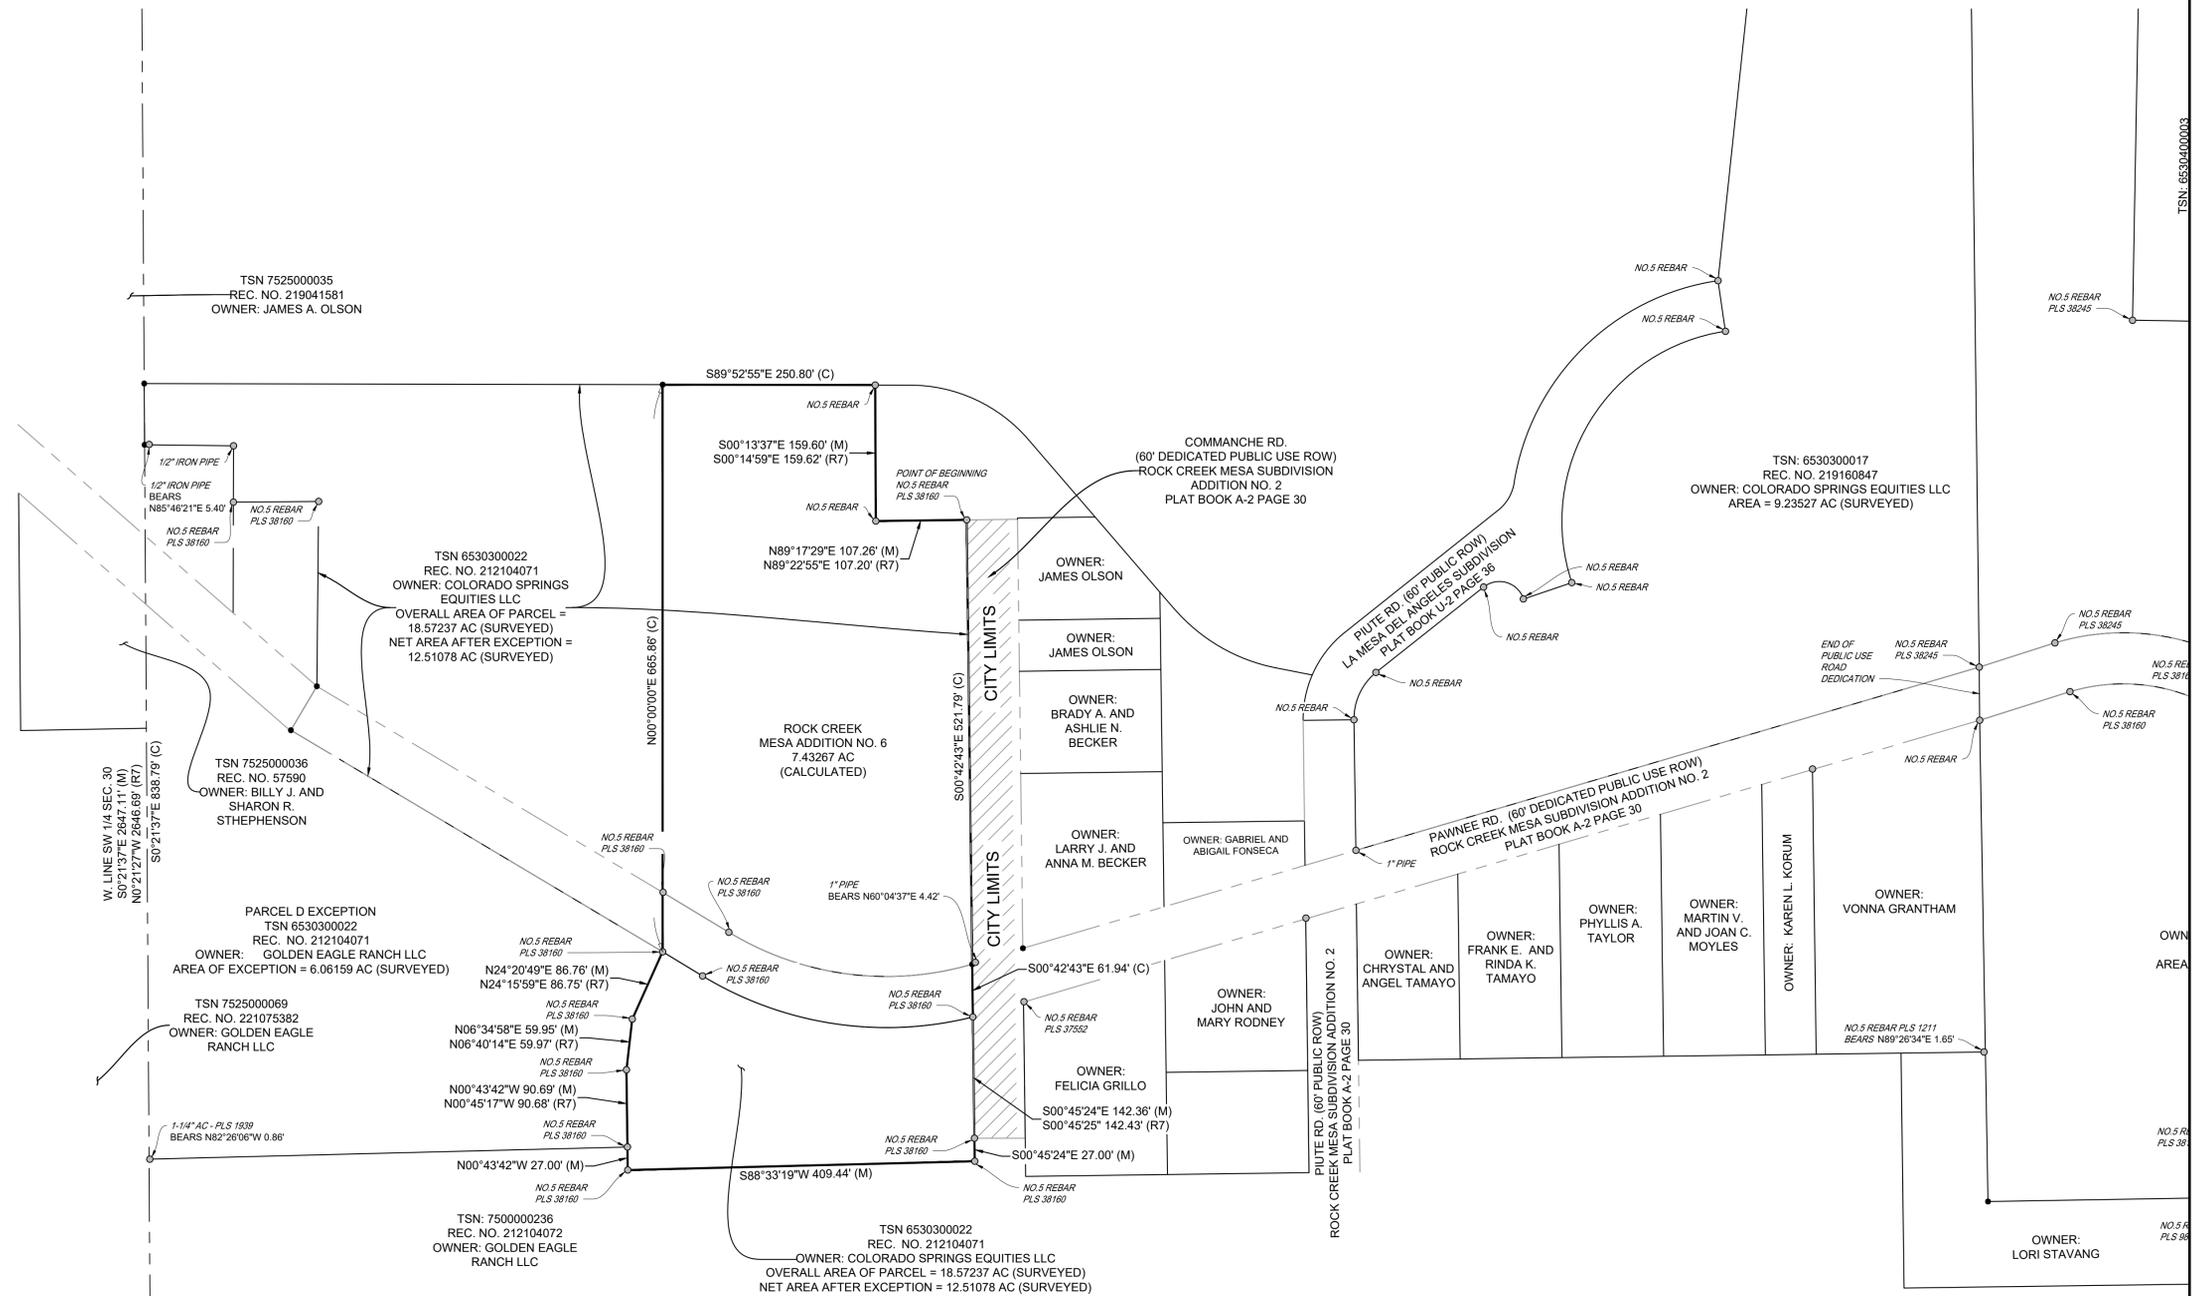

- CALCULATED CORNER
 - MONUMENT FOUND AS NOTED
 - ⊙ ALIQUOT CORNER FOUND AS NOTED
- INDICATES CITY LIMITS

S:\23.224.023 Rock Creek Mesa Annexation & Entitlement Services\100 Survey\100 CADD\108 PLAT\ANNEXATION PLAT\224.023-SURV-RCM ANNEX PLAT 6.dwg

ANNEX-23-0029

PREPARED BY: Matrix Excellence by Design		ROCK CREEK MESA ADDITION NO. 6 LOCATED IN SECTION 30, TOWNSHIP 15 SOUTH, RANGE 66 WEST OF THE 6TH P.M., COUNTY OF EL PASO, STATE OF COLORADO.	
CHECKED BY: JRB	SCALE: 1"=100'	DATE ISSUED: JANUARY 3, 2024	SHEET 2 OF 2