

SITE DEVELOPMENT PLAN

SCALE: 1" = 20'-0"




LEGEND



- SITE KEY NOTES**
- 1 (E) WELL TO REMAIN
 - 2 (E) SEPTIC TANK TO REMAIN
 - 3 DEMO (E) PRIVACY
 - 4 RELOCATE PORTION OF (E) RETAINING WALL
 - 5 FIRE LANE WITH 25 FT. INSIDE TURN RADIUS, 50 FT. OUTSIDE TURN RADIUS.

ST. BENEDICT CATHOLIC CHURCH

12150 FALCON HIGHWAY • PEYTON, COLORADO

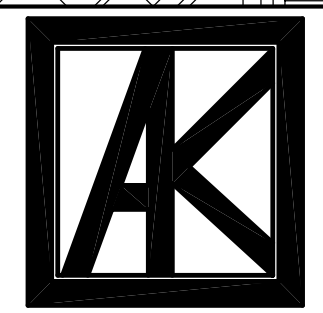

design-construction custom residential-commercial
ART C. KLEIN CONSTRUCTION INC.
 3370 CHELTON LOOP SO.
 COLORADO SPRINGS, COLORADO 80909
 (Office) 719 570-6060 (Fax) 719-570-9671
 website: ackarch1.com

JOB NO.: 13-0503
 DWG NO.: DP2
 SHEET 2 OF 2

DATE: 10-30-14
 REVISIONS:
 DRAWN BY: BWS, BL
 SCALE: AS NOTED
 AS NOTED