







DATE	
REVISION	

SUPERSTAR CARWASH
MEADOWBROOK PKWY
COLORADO SPRING, CO 80915
PHOTOMETRIC PLAN

Drawn By: AJJ
Checked By: SEM
Date: 06/23/2023
Project No. 24-0409
Sheet Number

C7.0

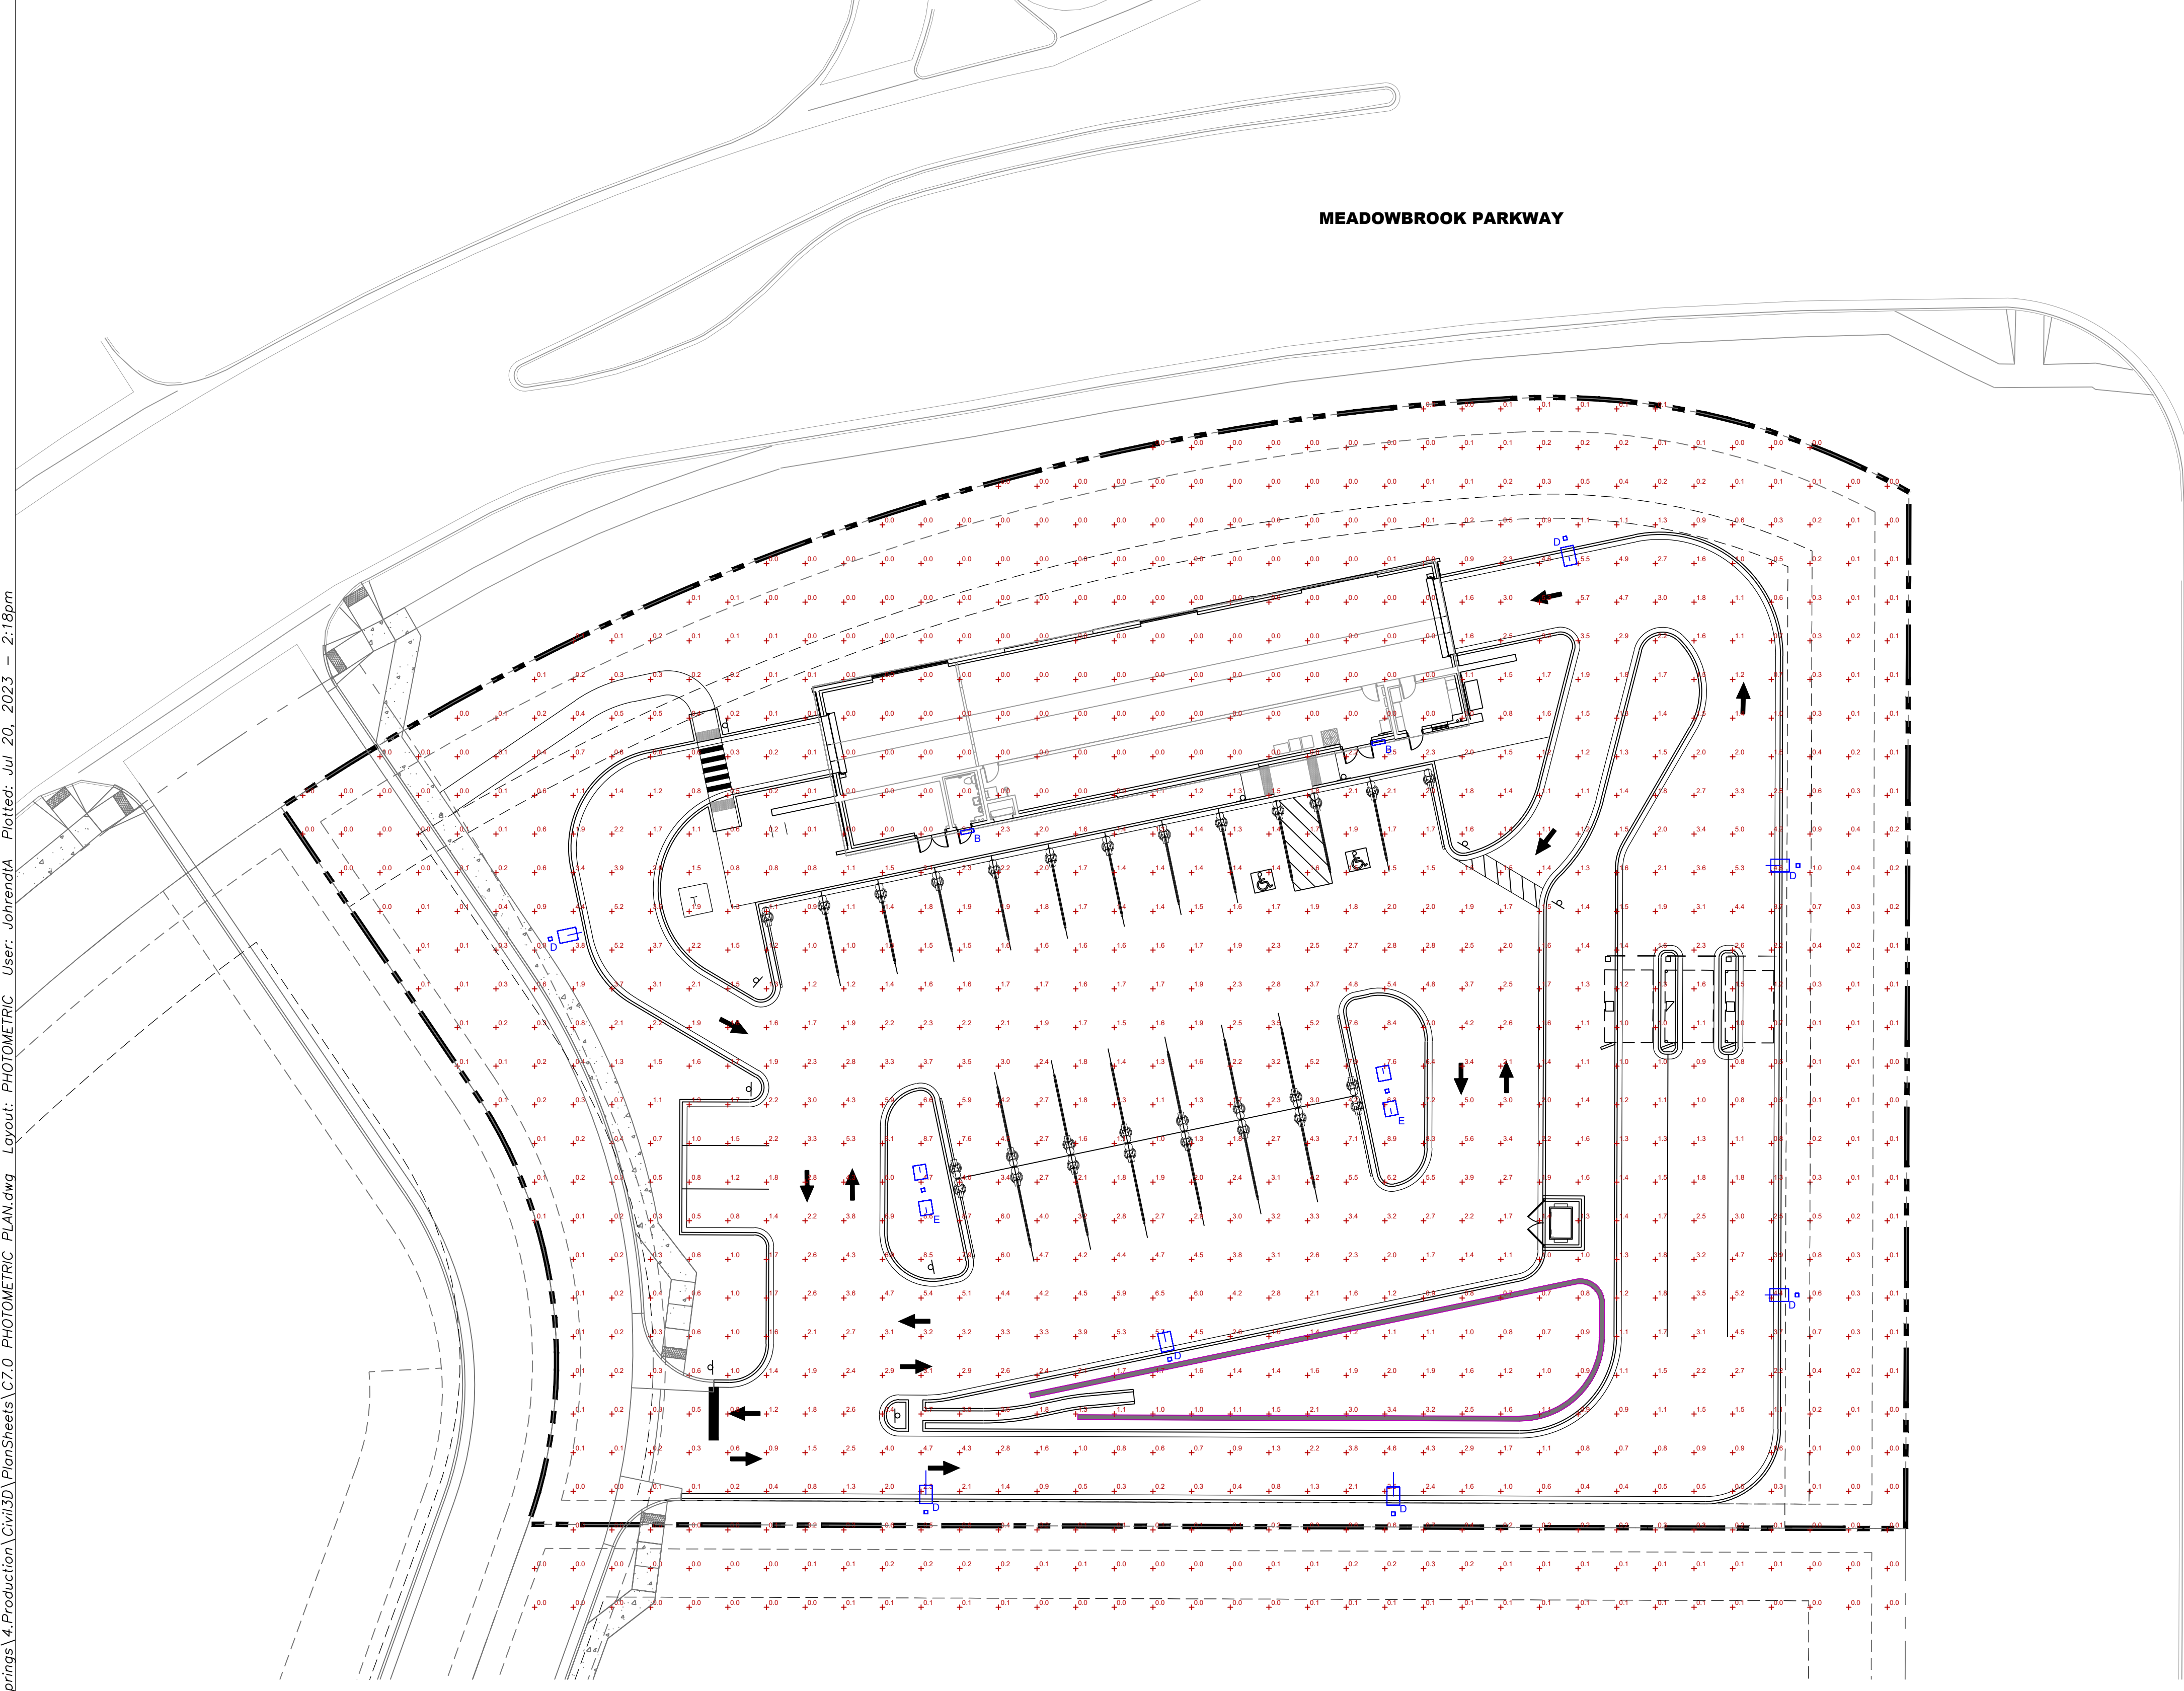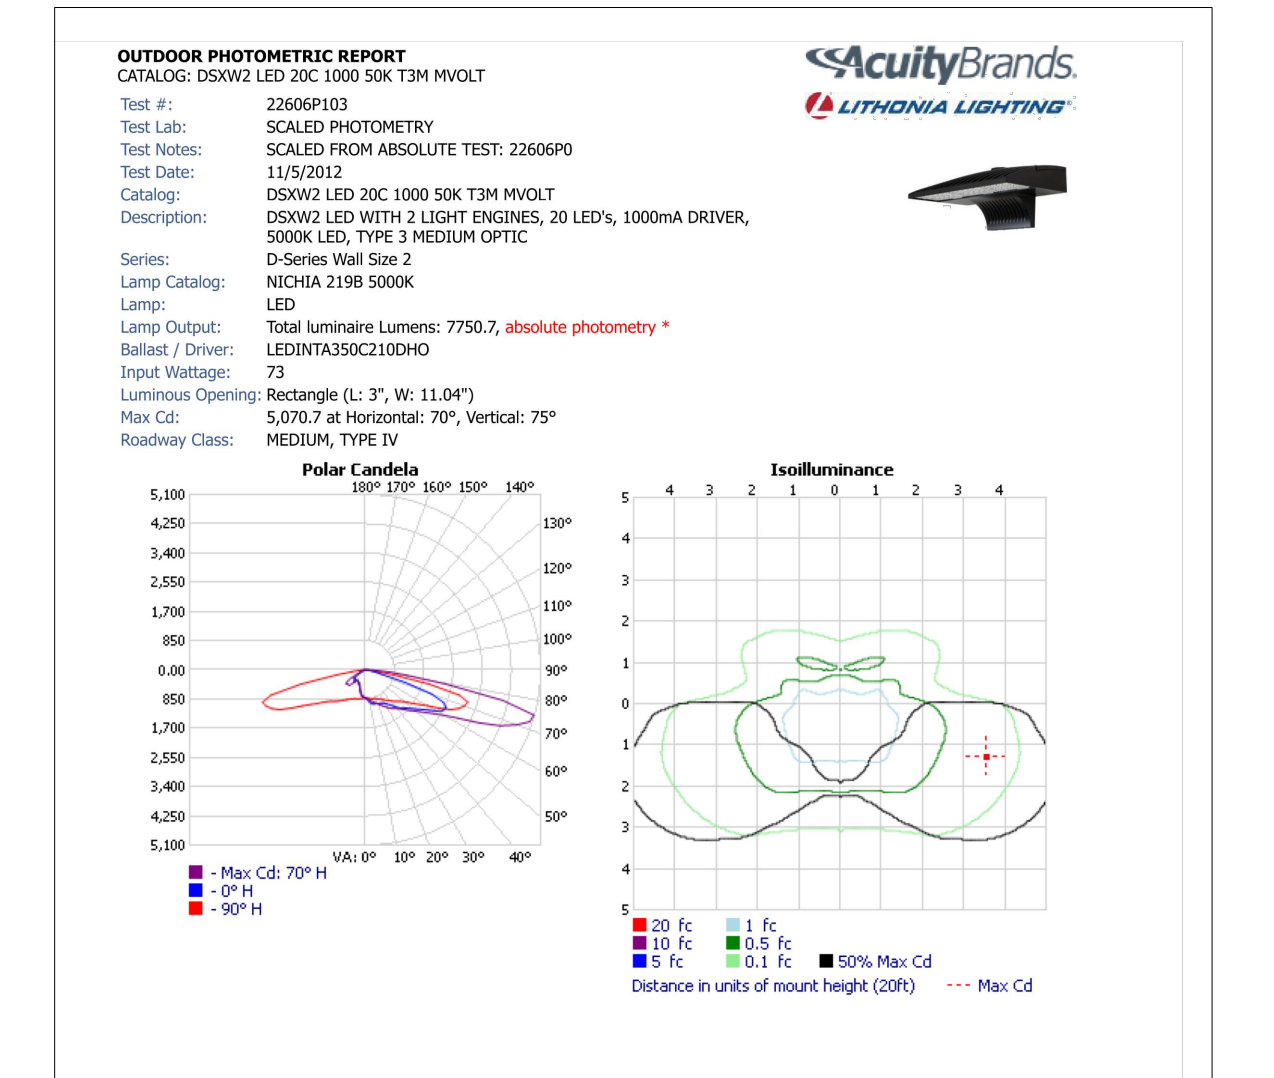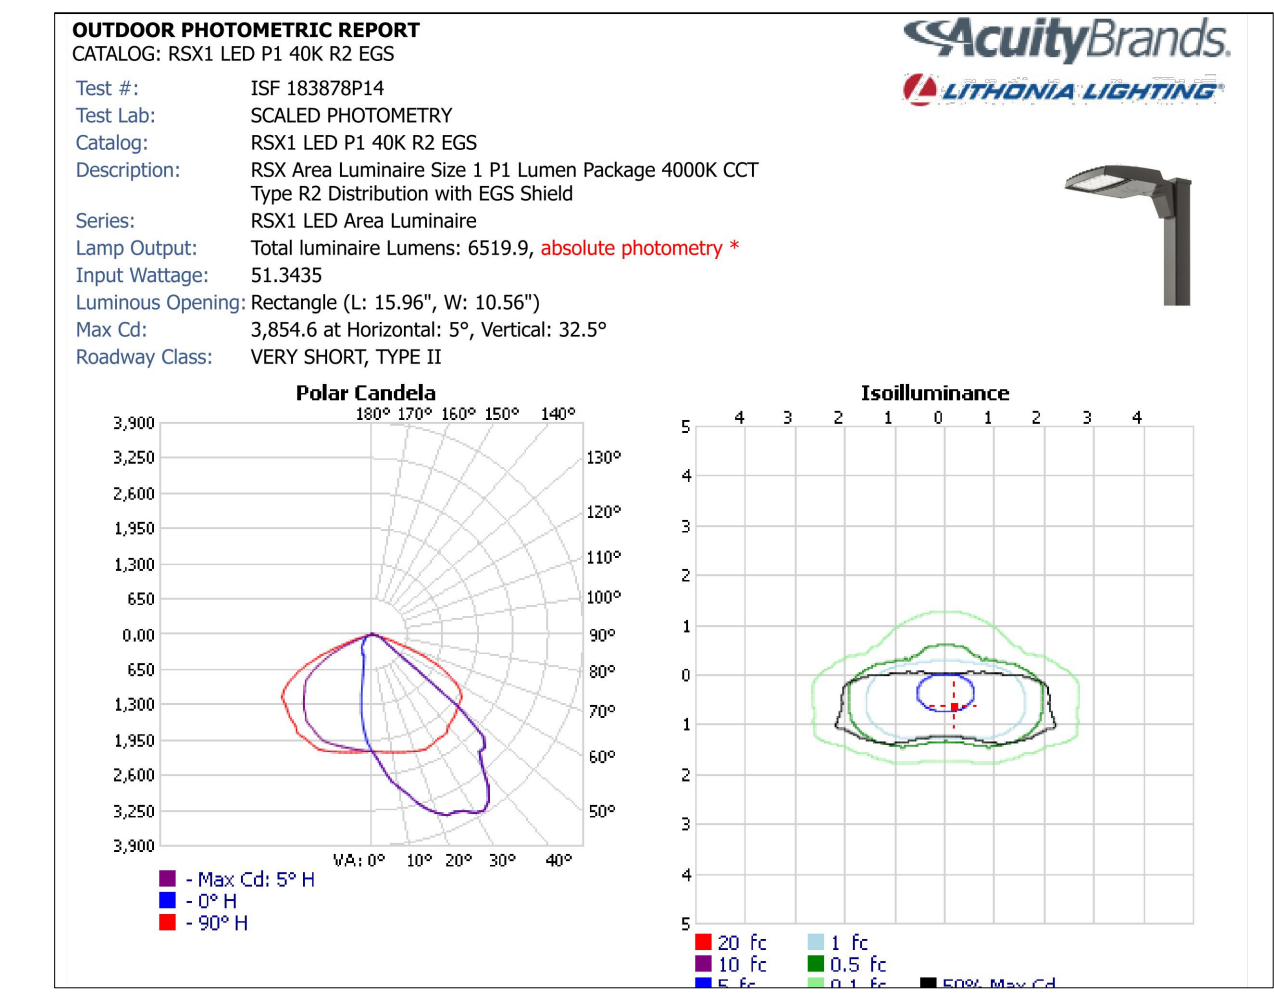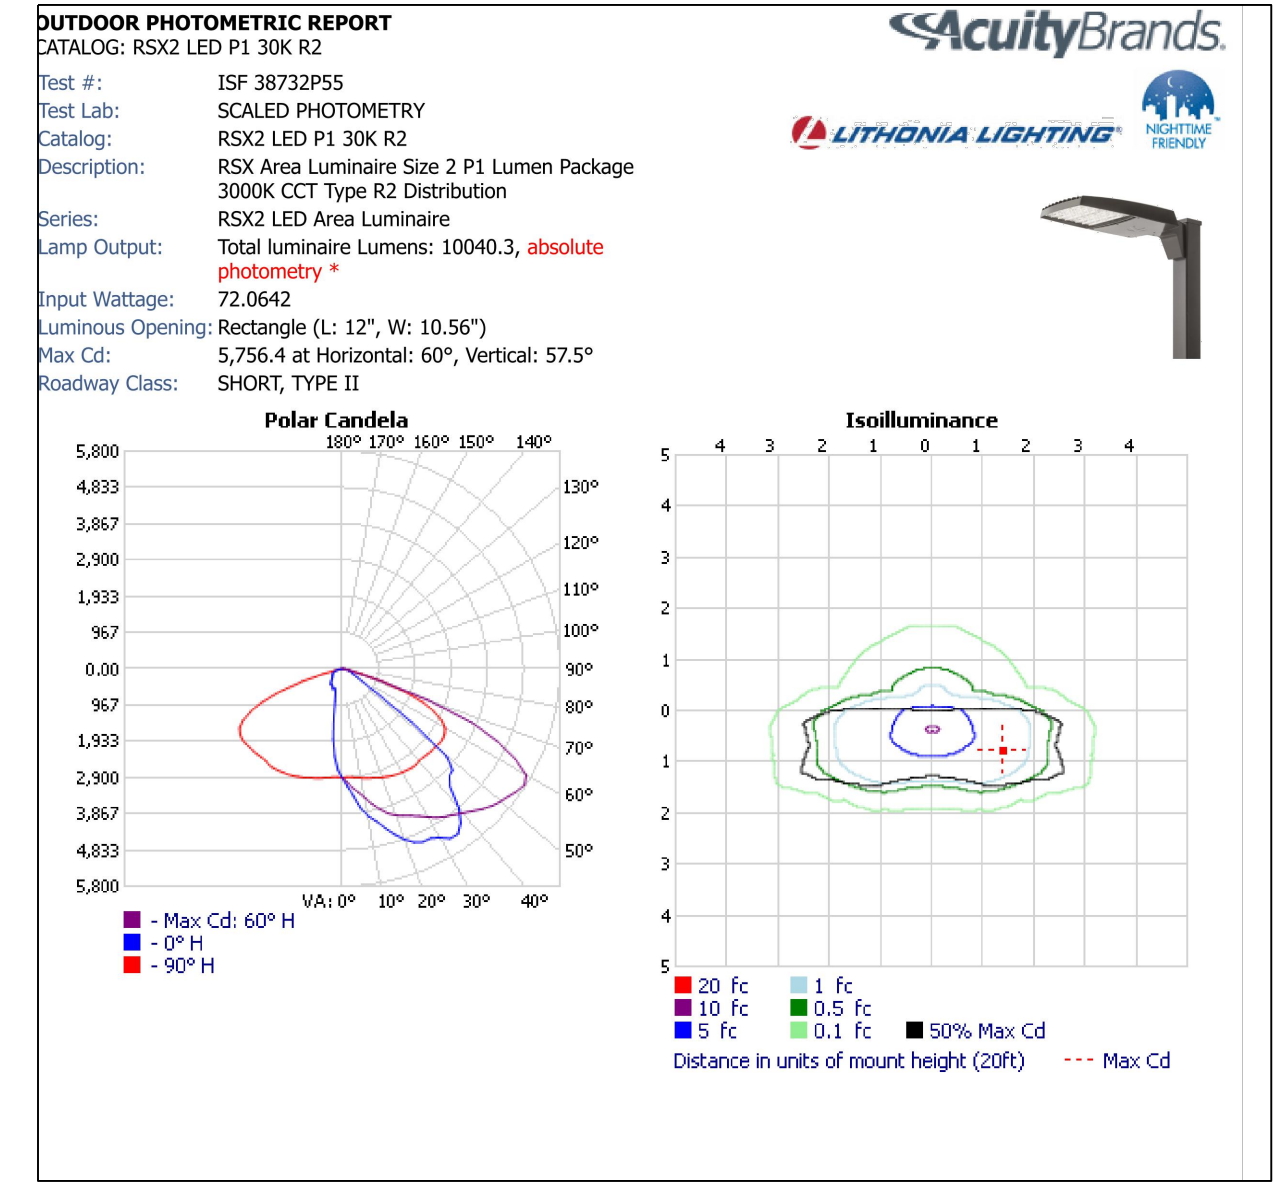


LIGHTING SUMMARY

	AVERAGE	MIN.	MAX.
PARKING LOT LIGHTING	1.4 FC	0.0 FC	8.9 FC

- GENERAL NOTES**
- LIGHTING CALCULATIONS WERE MADE USING A LIGHT LOSS FACTOR OF 1.0
 - CALCULATIONS POINTS ARE TAKEN AT GRADE LEVEL ON 8'X8' GRID. CALCULATIONS DO NOT TAKE INTO ACCOUNT FOR GRADE ELEVATION CHANGES.
 - CONTRIBUTION FROM EXTERNAL LIGHTING SOURCES ARE NOT TAKEN INTO ACCOUNT ON THESE CALCULATIONS.
 - CONTRACTOR SHALL SUBMIT SHOP DRAWINGS AND OBTAIN ENGINEER'S APPROVAL PRIOR TO ORDERING MATERIALS

SITE LEGEND

	LABEL	MANUFACTURER	CATALOG NUMBER	DESCRIPTION	POLE HEIGHT	LAMPS	COLOR
	D	LITHONIA LIGHTING	RSX1 LED P1 40K R2 EGS	RSX Area Luminaire Size 1 P1 Lumen Package 4000K CCT Type R2 Distribution with EGS Shield	20'	1	BRONZE
	B	LITHONIA LIGHTING	DSXW2 LED 20C 1000 50K T3M MVOLT	DSXW2 LED WITH 2 LIGHT ENGINES, 20 LEDs, 1000mA DRIVER, 5000K LED, TYPE 3 MEDIUM OPTIC	20'	1	BRONZE
	E-TWIN	LITHONIA LIGHTING	RSX2 LED P1 30K R2	RSX Area Luminaire Size 2 P1 Lumen Package 3000K CCT Type R2 Distribution	20'	2	BRONZE

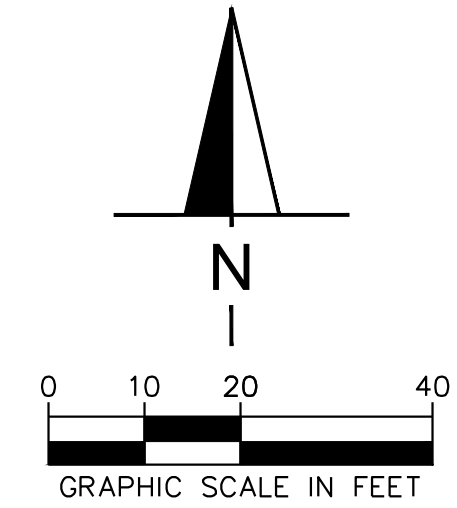

File: I:\24\24-0409_Super Star Colorado Springs\4_Production\Civil\3D\PlanSheets\C7.0_PHOTO\METRIC_PLAN.dwg Layout: PHOTO\METRIC User: johndea Plotted: Jul 20, 2023 - 2:18pm