

PER MOUNT ANALYSIS COMPLETED BY MED,  
DATED 10/07/20, THE EXISTING MOUNT MUST BE  
MODIFIED TO ADEQUATELY SUPPORT THE  
PROPOSED LOADING. THE MOUNT MODIFICATION  
PROPOSED IN THE MOD DRAWINGS, INCLUDED  
AT THE END OF THIS PLAN SET, MUST BE  
INSTALLED PRIOR TO THE INSTALLATION OF THE  
PROPOSED ANTENNAS AND OTHER EQUIPMENT

- TOWER NOTE:
- IT IS THE CONTRACTOR'S RESPONSIBILITY TO  
CONFIRM WITH THE PROJECT MANAGER THAT  
THEY HAVE THE MOST RECENT VERSION OF THE  
STRUCTURAL ANALYSIS BEFORE COMMENCING  
WORK. EXISTING AND PROPOSED TOWER  
APPURTENANCES, MOUNTS, AND ANTENNAS ARE  
SHOWN BASED ON THE STRUCTURAL ANALYSIS.
  - WHERE APPLICABLE, ALL NEW ANTENNAS,  
EQUIPMENT, MOUNTS, CABLING, ETC. SHALL BE  
PAINTED/SOCKED TO MATCH EXISTING EQUIPMENT  
IN ACCORDANCE WITH FAA, JURISDICTION, AND/OR  
OTHER LOCAL REQUIREMENTS.
  - ROUTE PROPOSED CABLES ALONG SAME PATH AS  
EXISTING CABLES AND IN ACCORDANCE WITH  
STRUCTURAL ANALYSIS. IF ADEQUATE SPACE  
EXISTS, ROUTE CABLES THROUGH ENTRY PORT  
HOLE, UP INSIDE OF MONOPOLE, AND THROUGH  
EXIT PORT HOLE. IF ROUTING OUTSIDE THE  
MONOPOLE, ATTACH CABLES USING STAND-OFF  
ADAPTERS MOUNTED TO TOWER USING STAINLESS  
STEEL BANDING. ADEQUATELY SECURE CABLES  
USING EITHER APPROPRIATELY SIZED STAINLESS  
STEEL SNAP-INS OR MOUNTING HARDWARE AND  
BRACKETS AS SPECIFIED BY CABLE  
MANUFACTURER.
  - TOWER ELEVATIONS ARE MEASURED FROM TOP  
OF BASE PLATE TO MATCH STRUCTURAL  
ANALYSIS. ELEVATIONS DO NOT REFLECT TRUE  
ABOVE GROUND LEVEL (A.G.L.)




**AMERICAN TOWER®**  
**ATC TOWER SERVICES, LLC**  
3500 REGENCY PARKWAY  
SUITE 100  
CARY, NC 27518  
PHONE: (919) 468-0112

THE USE AND PUBLICATION OF THESE DRAWINGS  
SHALL BE RESTRICTED TO THE ORIGINAL SITE FOR  
WHICH THEY ARE PREPARED. ANY USE OR  
DISCLOSURE OTHER THAN THAT WHICH RELATES  
TO AMERICAN TOWER OR THE SPECIFIED CARRIER  
IS STRICTLY PROHIBITED. NEITHER THE ARCHITECT  
NOR THE ENGINEER WILL BE PROVIDING ON-SITE  
CONSTRUCTION REVIEW OF THIS PROJECT.  
CONTRACTOR(S) MUST VERIFY ALL DIMENSIONS  
AND ADVISE AMERICAN TOWER OR THE SPECIFIED  
CARRIER OF ANY DISCREPANCIES. ANY PRIOR  
ISSUANCE OF THIS DRAWING IS SUPERSEDED BY  
THE LATEST VERSION.

REV.	DESCRIPTION	BY	DATE
0	FOR CONSTRUCTION	BP	11/09/20

ATC SITE NUMBER:  
**370609**  
ATC SITE NAME:  
**WIDEFIELD HIGH  
SCHOOL II**  
T-MOBILE SITE NAME:  
**WIDEFIELD-ATC-370609**  
SITE ADDRESS:  
509 WIDEFIELD DRIVE  
COLORADO SPRINGS, CO 80911

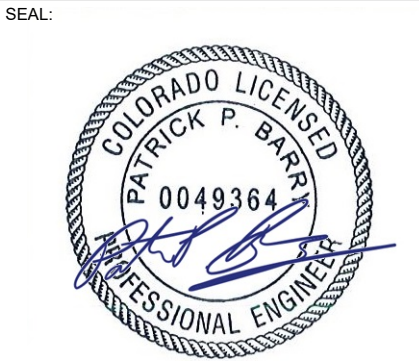

Authorized by "Patrick P. Barry"  
13 Nov 2020 04:39:44

DATE DRAWN:	11/09/20
ATC JOB NO:	13323293_G3
CUSTOMER ID:	WIDEFIELD-ATC-370609
CUSTOMER #:	DN04166E

TOWER ELEVATION

SHEET NUMBER: <b>C-201</b>	REVISION: <b>0</b>
-------------------------------	-----------------------