



SCALE 1 BLOCK = 20ft

PARCEL 6224002014

New BARN = 64' x 64' = 4096 sqft

RR-5; LOT 14 BACK PT SITES FIL 1; 4.79 ACRES


LAND COVERAGE = 3.7%

ALL SETBACKS MET - 25ft

631.22'

LAND COVERAGE

- 1) EXISTING HOME  
3414 sq ft
  - 2) SHED #1  
160 sq ft
  - 2) SHED #2  
192 sq ft
  - 4) NEW BARN  
4096 sq ft
- TOTAL = 7862

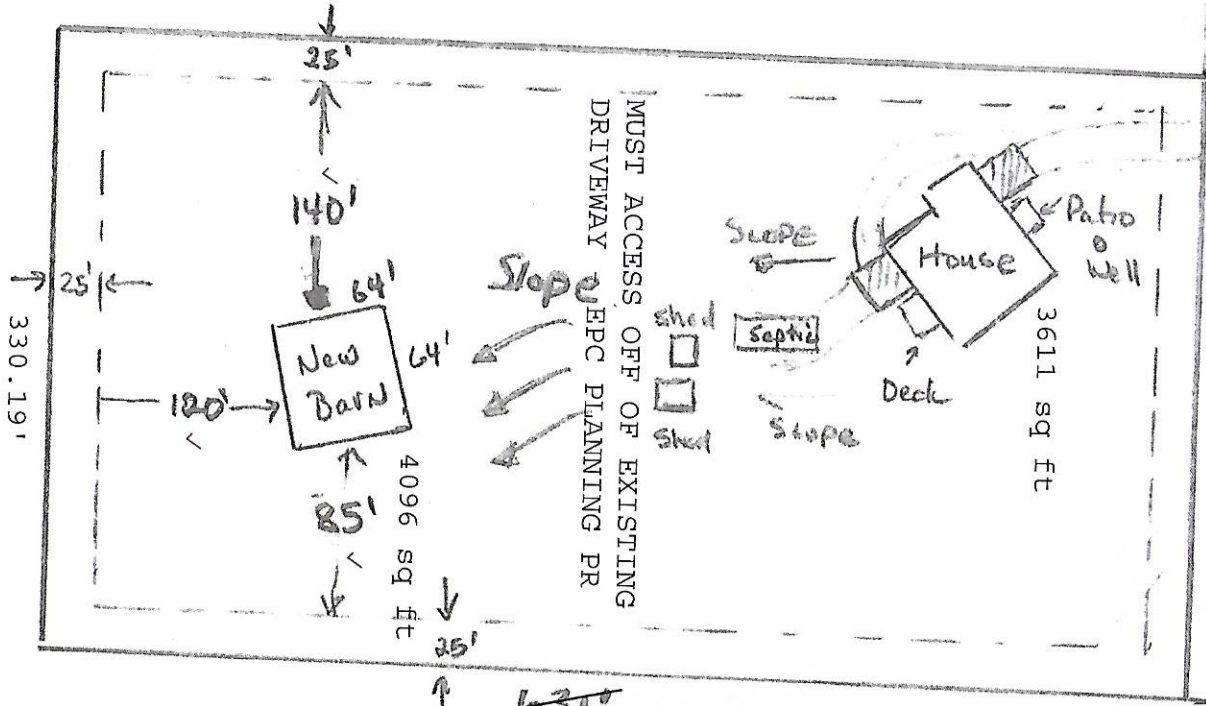

S HOLMES RD

330  
330.19'

631.22'