


- ### SITE PLAN SPECIFIC NOTES
- EXISTING CONCRETE SIDEWALK
 - STEEL PIPE BOLLARD.
 - STEEL HAND RAILING.
 - NOT USED.
 - NOT USED.
 - 30' FLAGPOLE.
 - TRASH DUMPSTER BY OWNER.
 - BICYCLE RACK.
 - LITTER AND RECYCLING RECEPTACLE.
 - FIRE DEPARTMENT CONNECTION.
 - FIRE HYDRANT. SEE CIVIL.
 - ALUMINUM LIGHT POLE AND FIXTURE WITH CONCRETE BASE. SEE ELECTRICAL.
 - NOT USED.
 - NOT USED.
 - CONCRETE PAVING. SEE CIVIL.
 - CONCRETE CURB AND GUTTER. SEE CIVIL.
 - CONCRETE DRIVE CROSS PAN. SEE CIVIL.
 - CONCRETE FLUSH CURB. SEE CIVIL.
 - CONCRETE CATCH BASIN.
 - NOT USED.
 - CONCRETE CURB. SEE CIVIL.
 - CONCRETE CURB 6" WIDE 12" DEEP AT EDGE OF ARTIFICIAL TURF. SEE CIVIL.
 - CONCRETE WALK, SLOPE NOT TO EXCEED 1:12.
 - CONCRETE SIDEWALK WITH ISOLATION, EXPANSION AND CONTRACTION JOINTS AS SHOWN (1/4" PER FOOT MAXIMUM CROSS SLOPE. SEE CIVIL.
 - HANDICAPPED CURB RAMP. SEE CIVIL.
 - CONCRETE STAIR. SEE CIVIL.
 - SIDEWALK CATCH BASIN. SEE CIVIL.
 - ARTIFICIAL TURF.
 - ORNAMENTAL FENCE (6'-0" HIGH).
 - TRASH ENCLOSURE, CHAIN LINK WALLS AT SIDES WITH CHAIN LINK SWINGING GATES.
 - NEW MONUMENT SIGN. SEE SD3.2.
 - HANDICAP SIGN. SEE CIVIL.
 - TRAFFIC SIGN. SEE CIVIL.
 - TEMPORARY PROJECT SIGN.
 - TRAFFIC CONTROL AND PARKING STRIPING.
- A-AUTO PARKING STALL LINES: 4" WIDE, SOLID WHITE. TYP 9' WIDE x 18' LONG.
- B-HANDICAP / DISABLED PARKING STALL PARKING STRIPING AND LOADING AREA LINES: 4" WIDE, SOLID WHITE PERIMETER AND 24" APART AT CROSS HATCH.
- C-PEDESTRIAN CROSS WALK: 2' X 8' SOLID WHITE BARS, 3' APART.
- D-STOP BARS: 24" WIDE, 8' LONG.
- E-NEW PAVEMENT MARKING STRIPING: 4" WIDE, SOLID WHITE PERIMETER AND 24" APART AT CROSS HATCH.
- F-NOT USED.
- G-NOT USED.
- H-NOT USED.
- I-PAINTED HC PARKING STALL GRAPHIC.
- J-NOT USED.
- K-NOT USED.
- L-LANE LINES: 4" WIDE SOLID WHITE, 40' LONG.
- M-PAINTED TRAFFIC ARROW GRAPHICS.
- NEW CAST IN PLACE CONCRETE RETAINING WALL SYSTEM.
 - STORM DRAIN.
 - CURB INLET. SEE CIVIL.
 - PERIMETER DRAINS.
 - MANHOLE. SEE CIVIL.
 - NOT USED.
 - NOT USED.
 - GAS METER. SEE MECHANICAL.
 - NOT USED.
 - NEW OFFICE SIGN. SEE SD3.3.
 - PAYMENT DROP BOX.
 - SITE LIGHTING. SEE ELECTRICAL.

- ### SITE PLAN LEGEND
- PROPERTY BOUNDARY (REFER TO SURVEY)
 - FH FIRE HYDRANT
 - S-1 TRAFFIC SIGN AND TYPE
 - LIGHT POLE CONCRETE BASE
 - ♿ ACCESSIBLE PARKING SPACE SYMBOL PROVIDE "VAN" WHERE INDICATED
 - ⊙ FIXED STEEL PIPE BOLLARD
 - x-x-x- CHAINLINK FENCE
 - o-o-o- ORNAMENTAL FENCE
 - ADA PATHWAY
 - CONCRETE PEDESTRIAN WALKS W/ SCORE OR CONSTRUCTION JOINTS AS SHOWN.
 - REINFORCED CONCRETE PAVING W/ SCORE OR CONSTRUCTION JOINTS AS SHOWN.
 - 1 ASPHALT PAVING TYPE 1, AUTOMOBILE PARKING AND DRIVES.
 - 2 ASPHALT PAVING TYPE 2, TRUCK ACCESS DRIVES.
- SIGNS:
 S-1 STOP
 S-2 HC PARKING
 S-3 VAN

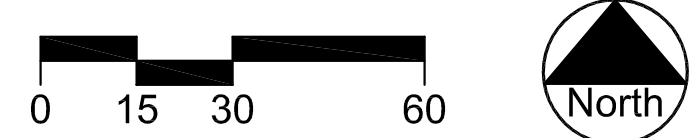

Overall Site Plan
 Scale: 1"=30'