






- CEMENT 1: 801 BBL
- CEMENT 2: 854 BBL
- CEMENT 3: 801 BBL
- CEMENT 4: 778 BBL
- CEMENT 5: 1558 BBL

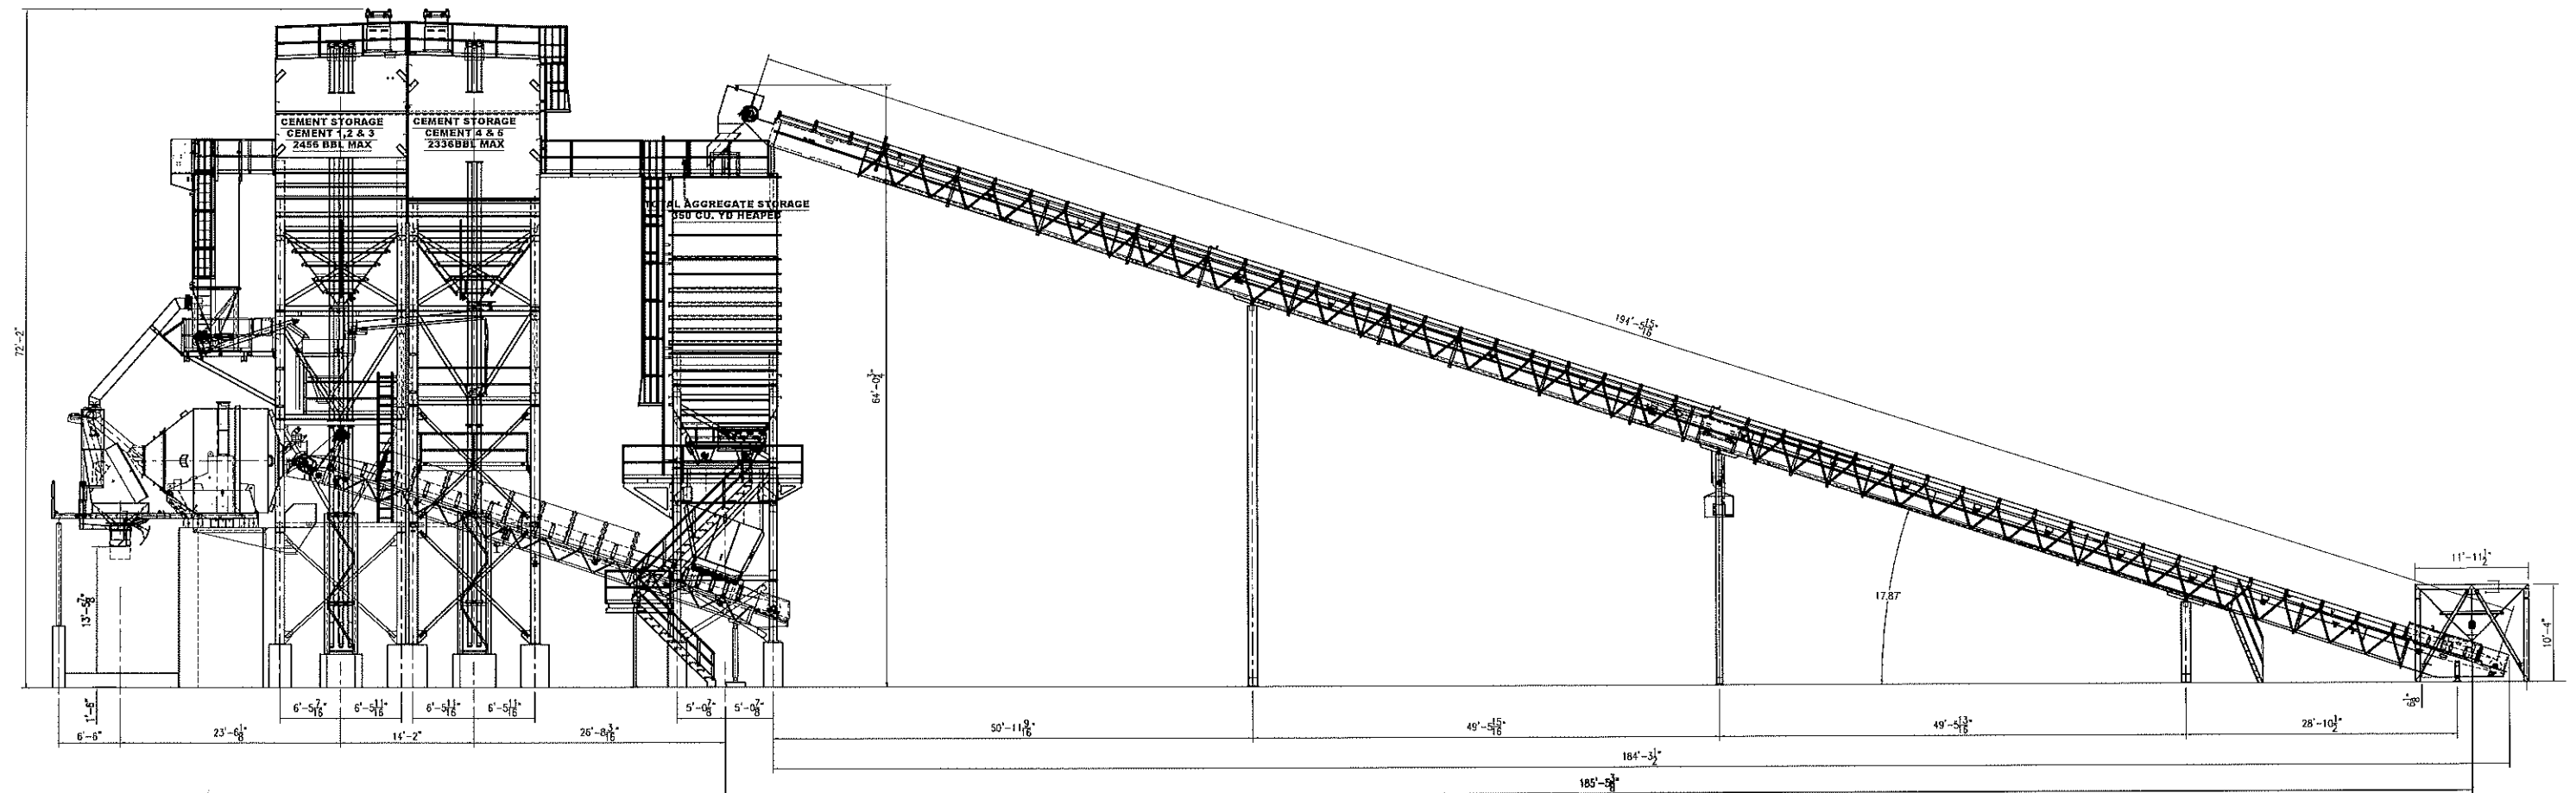

SCALE	1/8" = 1'-0"	TITLE	SLP12CM PLANT ASSEMBLY	JOB NO.	ITEM CODE	COPY
DATE	9/25/2018	CUSTOMER	PETE LIEN			
DRAWN	MLP	CHECKED				
WEIGHT		CHECKED				
REV.		NO.				
DATE						
APPR.						
NO.						
REVISION						
			CON-E-CO	237 N. 15th St. Englewood, CO 80110 PHONE: 303-455-4451 WWW.CON-E-CO.COM		PART NO.
			AN OAKMAH CORPORATION COMPANY			DWG. NO.
				REV. 1		P7865-0751

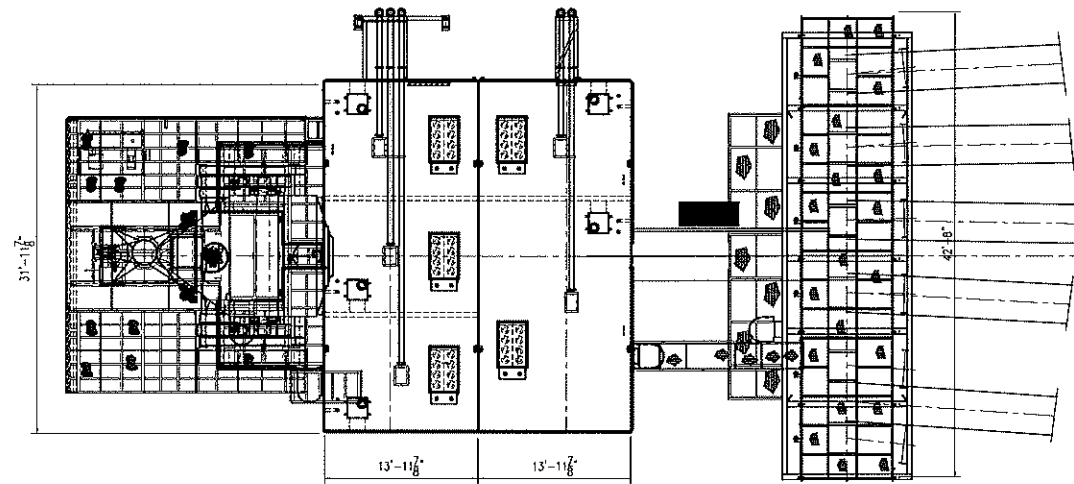

- CEMENT 1: 801 BBL
- CEMENT 2: 854 BBL
- CEMENT 3: 801 BBL
- CEMENT 4: 778 BBL
- CEMENT 5: 1558 BBL

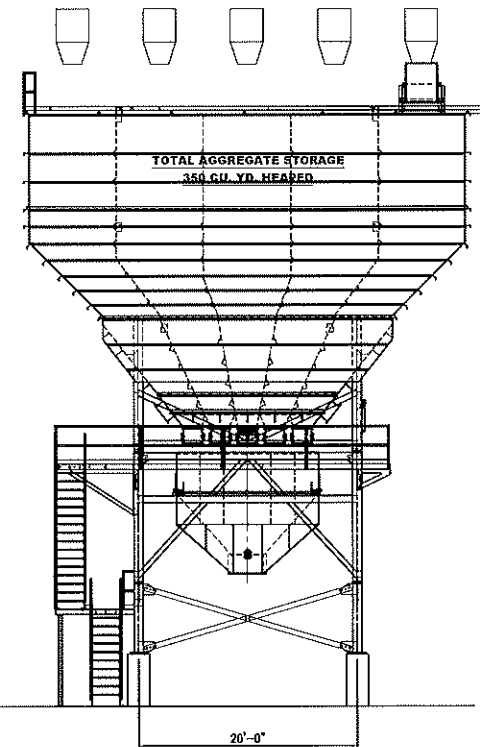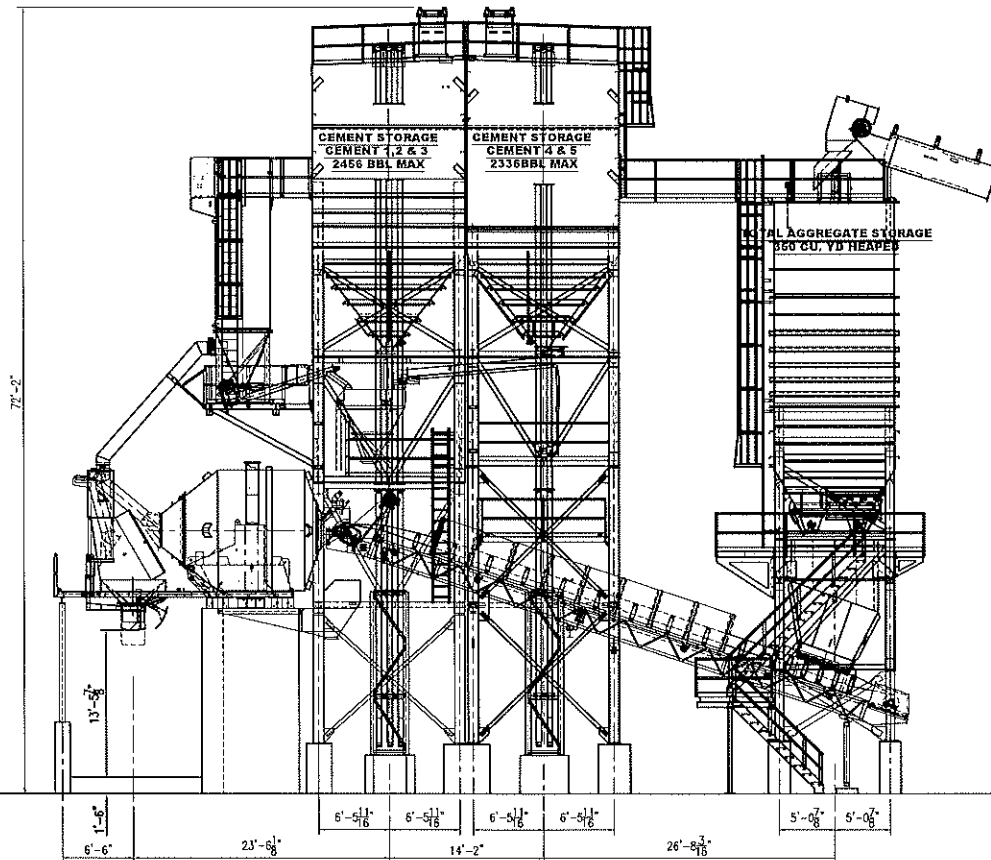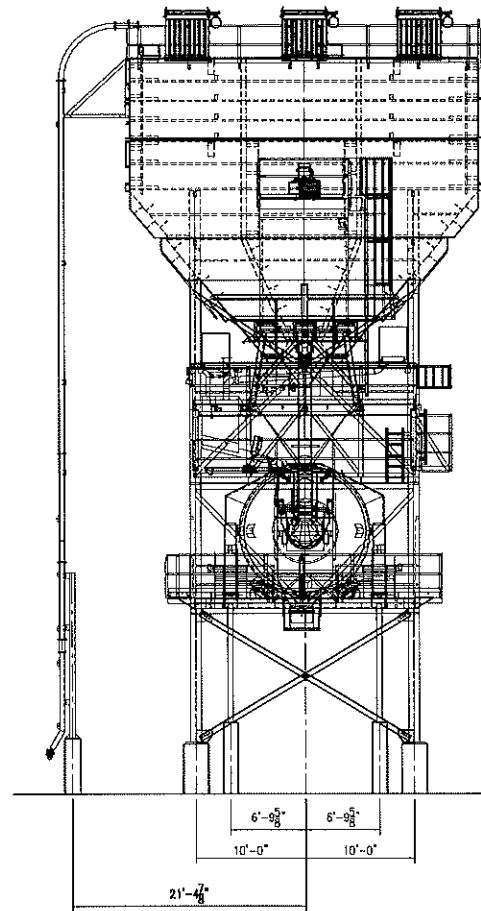

NEXT ASSY.	PRD.	DATE	APPR.	NO.	REVISION	SCALE	TITLE	JOB NO.	ITEM CODE	COPY
						1/8" = 1'-0"				
						DATE	CUSTOMER			
						9/25/2018	PETE LIEN			
						DRAWN	LOCATION			
						MLP	COLORADO SPRINGS, CO			
						WEIGHT	CON-E-CO			
						CHECKED	CON-E-CO			
							BY REV.			
							D			