


LOT 7, BLOCK 1 MEADOW LAKE AIRPORT FIL NO 2
 8140 CESSNA DR., PEYTON, CO 80831
 (PARCEL NO. 4304002086)

CONDOMINIUM UNIT D, SWD HANGAR CONDOMINIUMS
 8132 CESSNA DR., PEYTON, CO 80831

LANDSCAPING PLAN

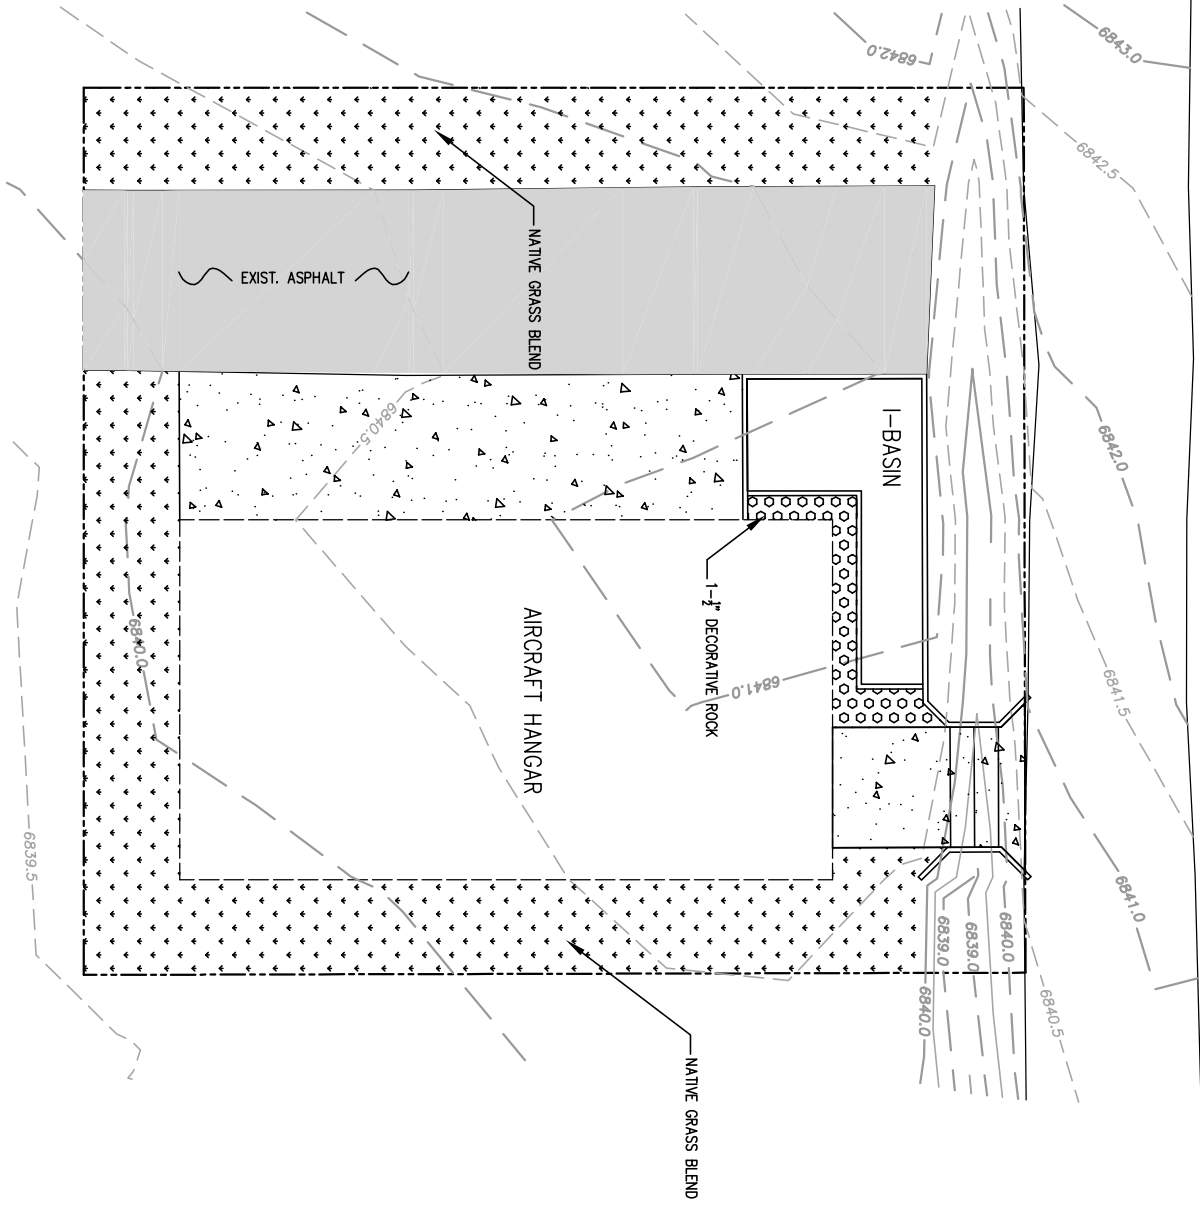

FALCON HANGARS CONDOMINIUMS
 8234 CESSNA DR., PEYTON, CO 80831

LOT 6 MEADOW LAKE AIRPORT FIL NO 10
 8134 CESSNA DR., PEYTON, CO 80831
 (PARCEL NO. 4304002093)



LEGAL DESCRIPTION
 LOT 1 MEADOW LAKE AIRPORT FIL NO 10
 8136 CESSNA DR., PEYTON, CO 80831
 (PARCEL NO. 4304002102)



IF THIS BAR DOES NOT MEASURE 1'
 DRAWING IS NOT TO LABELD SCALE

SHEET NO. C-1	TOM SHAFFER HANGAR STORAGE FACILITY		PN: 19-1	DESIGNED BY: JJS	FOR REVIEW	CCP, LLC 14255 JUDGE ORR RD, PEYTON, CO 80831
	LANDSCAPING PLAN		DATE: AUG 2019	DRAWN BY: JJS		
				CHECKED BY: JJS		