

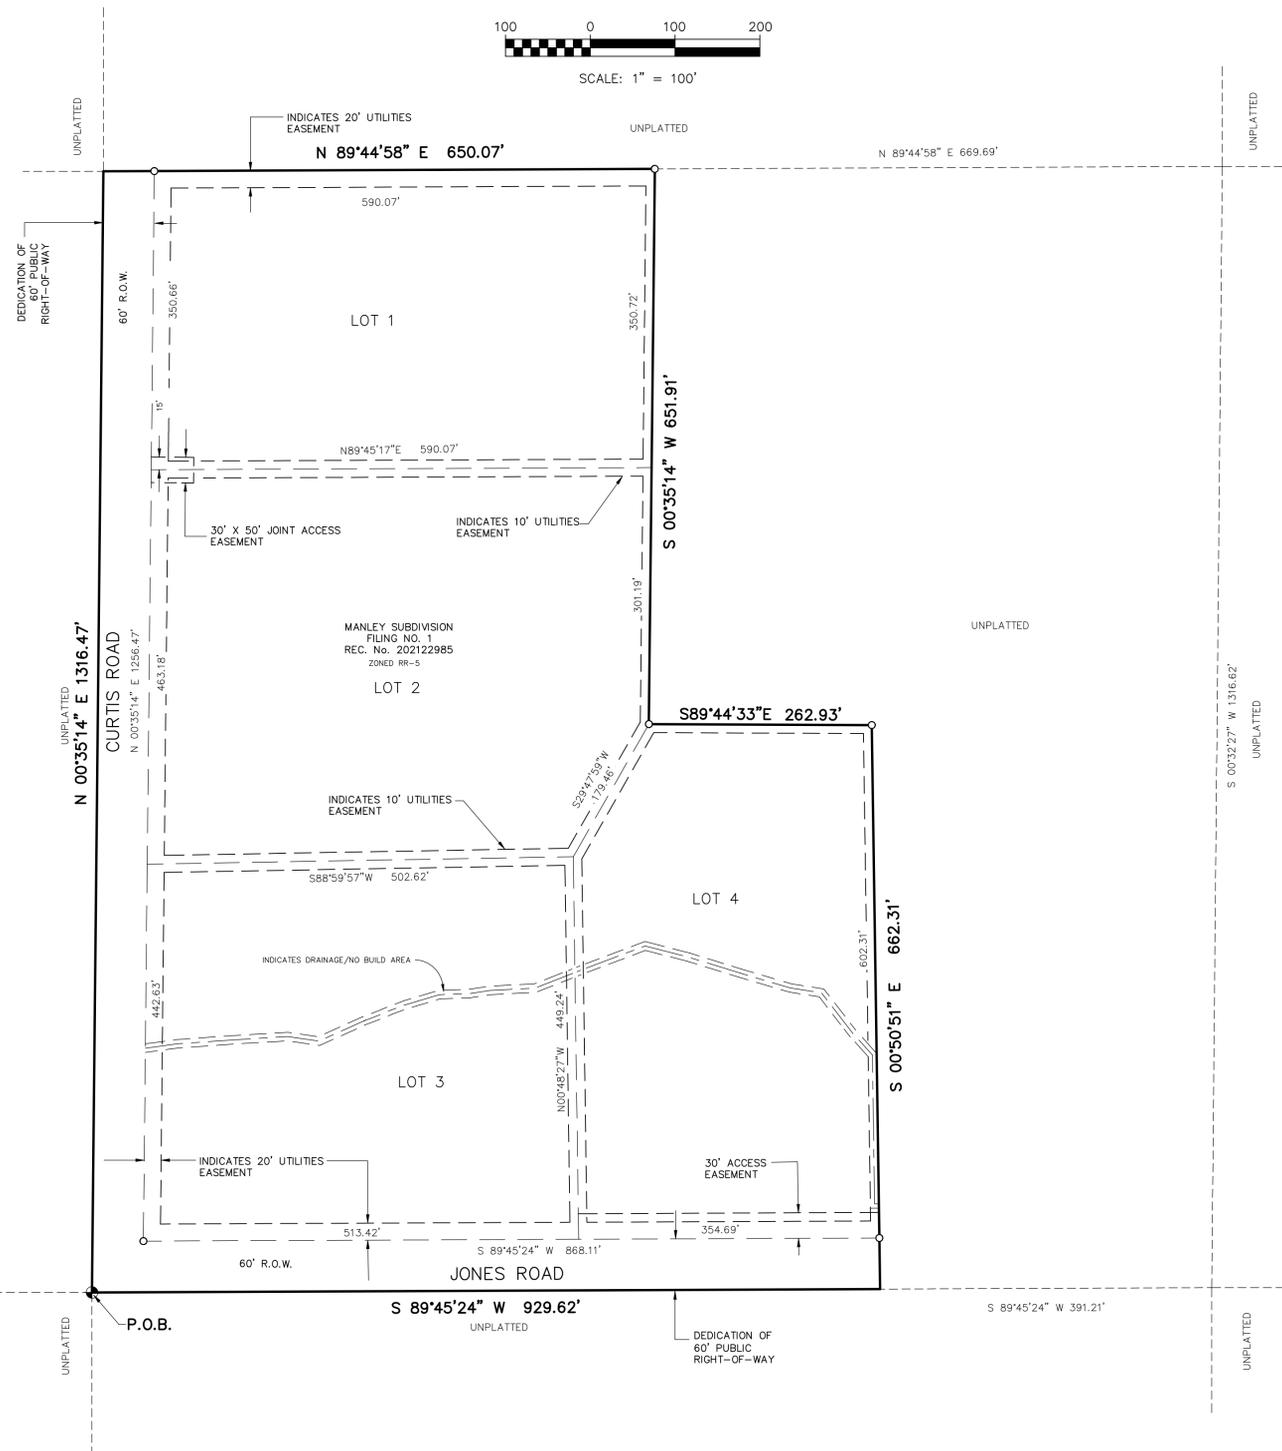


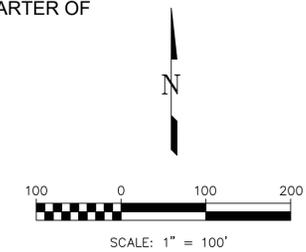


# MANLEY SUBDIVISION FILING NO. 2

ALL OF LOT 2 MANLEY SUBDIVISION FILING No. 1 AND A PORTION OF THE SOUTHWEST QUARTER OF THE SOUTHWEST QUARTER OF SECTION 22, TOWNSHIP 13 SOUTH, RANGE 64 WEST, OF THE 6th P.M., COUNTY OF EL PASO, STATE OF COLORADO

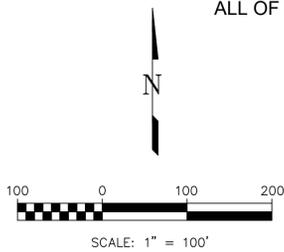

"AS PLATTED"

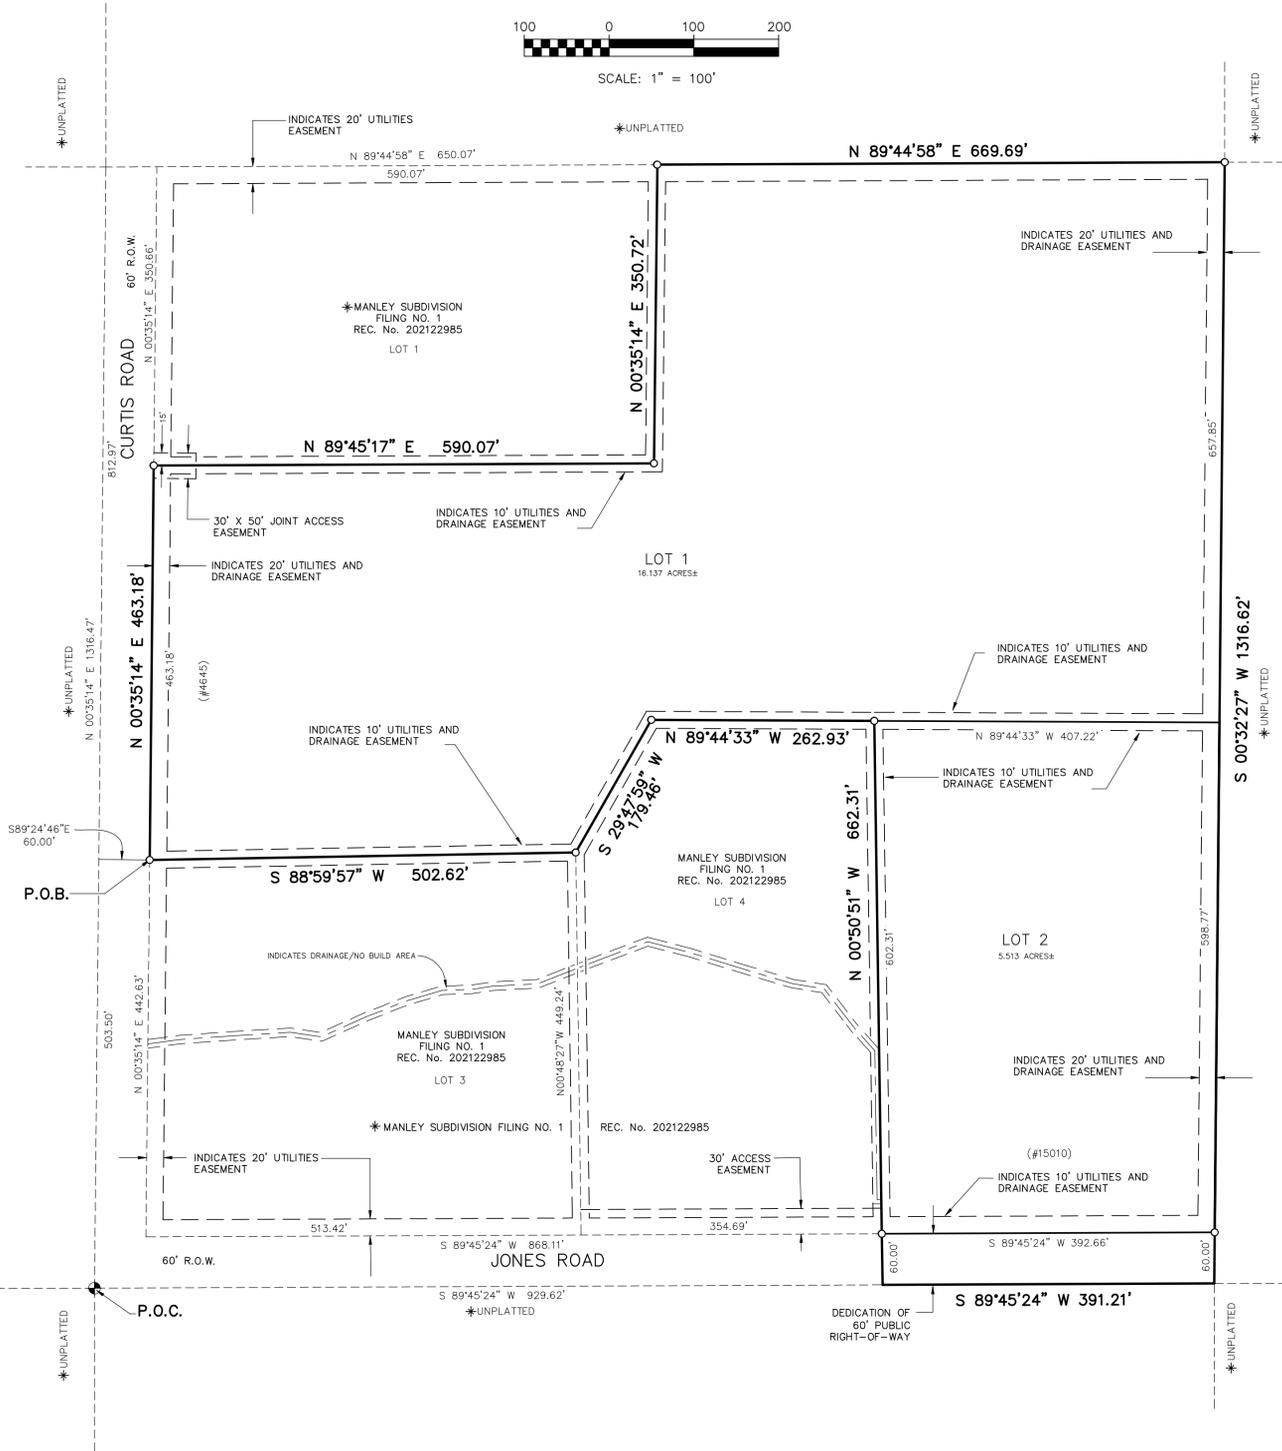

"AS REPLATTED"

PRELIMINARY COPY  
SUBJECT TO FINAL  
COUNTY APPROVAL

According to Colorado law, you must commence any legal action based upon this survey within three years after you first discover such defect. In no event, may any action in this survey be commenced more than three years from the date of recording.

CALL BEFORE YOU DIG  
**811**

No.	REVISIONS Description	By	Date

H Scale: 1" = 100'  
V Scale: N/A  
Designed By: DLK  
Drawn By: JG  
Checked By: NLR



MANLEY SUBDIVISION  
FILING NO. 2  
FINAL PLAT