



RAFTER LAYOUT

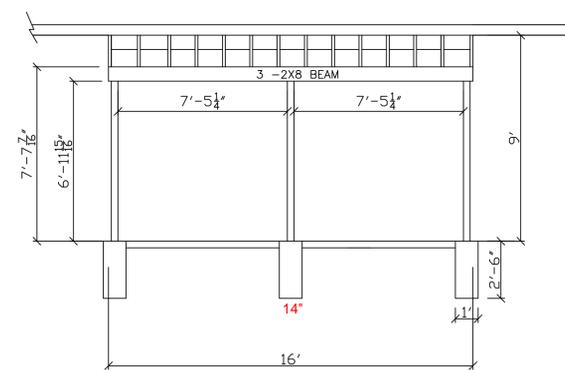

FRONT VIEW

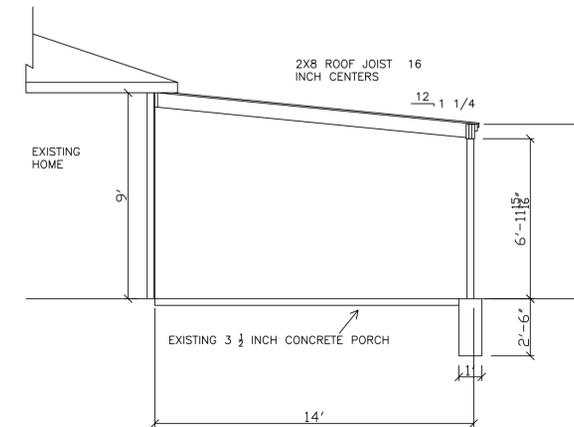

SIDE VIEW

NOTES:

- A. 2X8 LEDGER BOARD ON HOUSE UNDER SOFFIT ATTACHED WITH 5 INCH LEDGERLOK @ 16" OC
- B. 4X4 TREATED POSTS WITH POST CAPS AC4Z AND POST BOTTOM ABA ZMAX 4X4
- C. 3-2X8 BEAM ON POSTS
- D. 2X8 CEILING JOISTS, 16 INCH ON CENTER ,WITH LUS28 JOIST HANGERS
- E. 12 INCH SONOTUBE 30 INCHES DEEP FOR FOOTER , unless otherwise noted
- F. 3/4 INCH ROOF DECKING
- G. ROLLED ROOFING

RUSSELL HANLEY
 4324 GRAY FOX HEIGHTS
 COLORADO SPRINGS
 COLORADO 80922

DATE : 06/15/2021
 DRAWN BY: KAK

PLAN NAME
 HANLEY
 PLAN SERIES
 PATIO COVER

JOB #
 11041

SHEET #

A-1