


FIGURE 4-4 SHEET 3

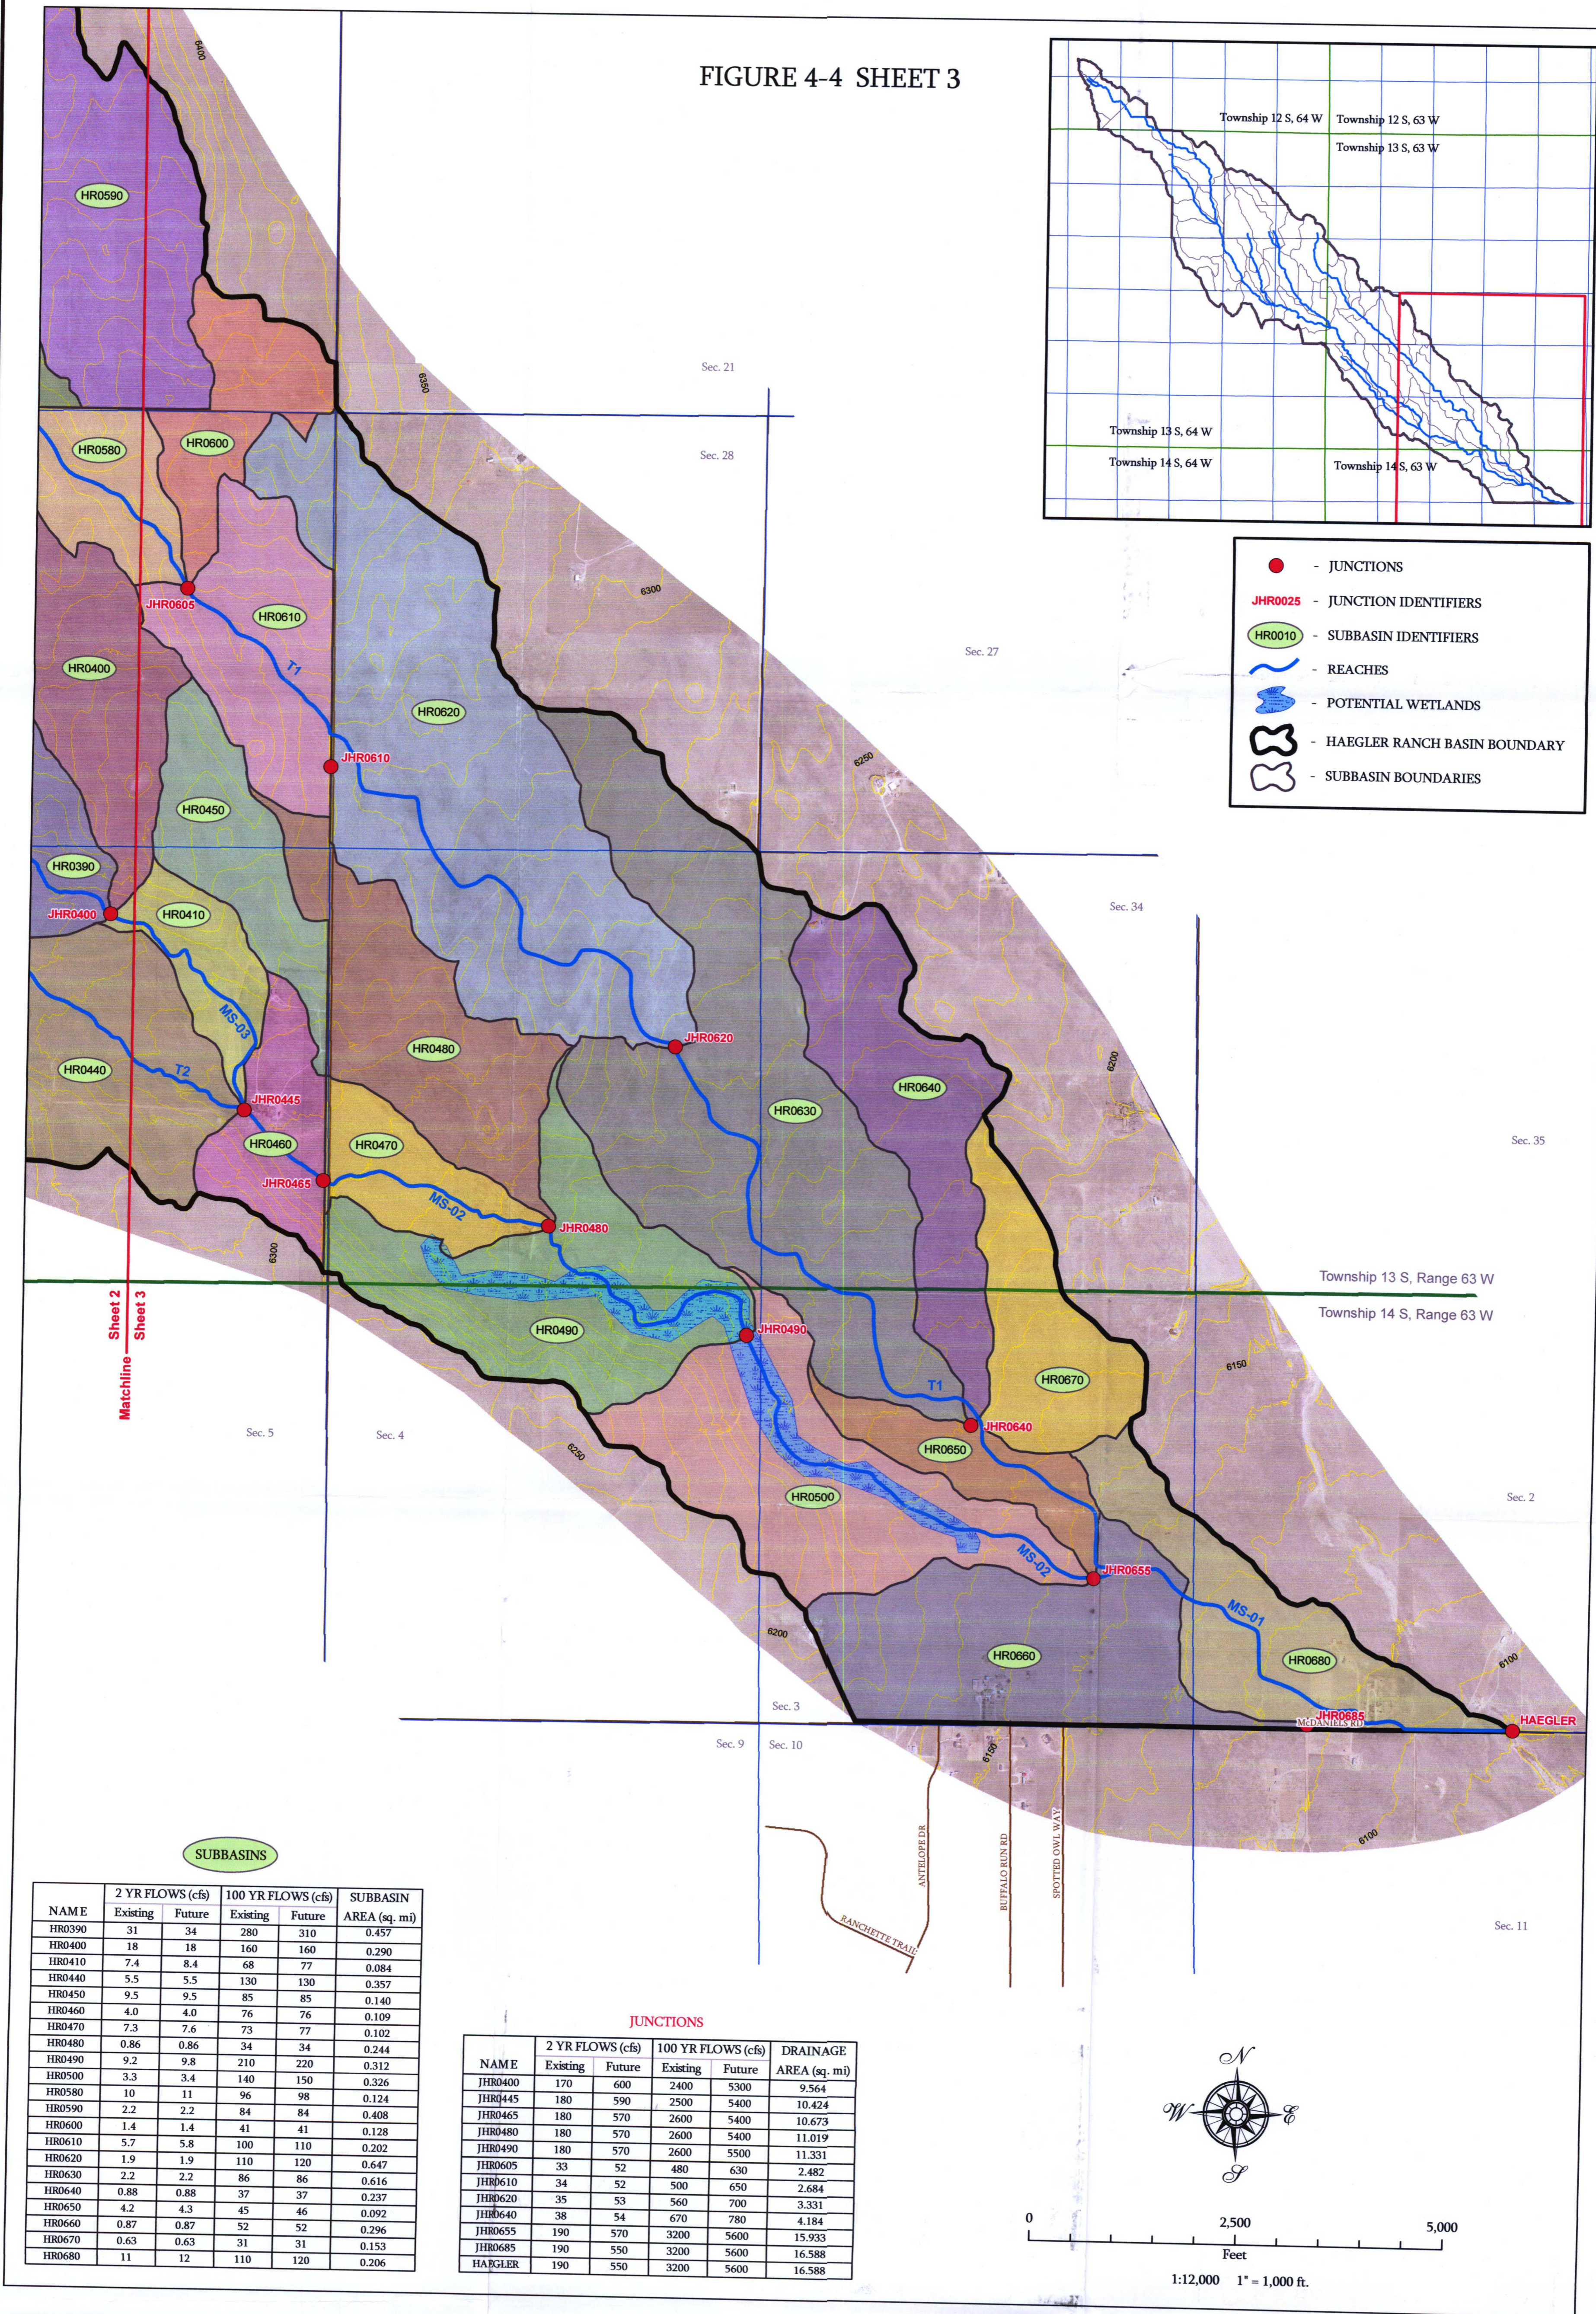

URS

URS NO. 21711039

HAEGLER RANCH DRAINAGE BASIN
EXISTING AND FUTURE CONDITIONS HYDROLOGIC MODEL