


FIGURE 4-4 SHEET 2

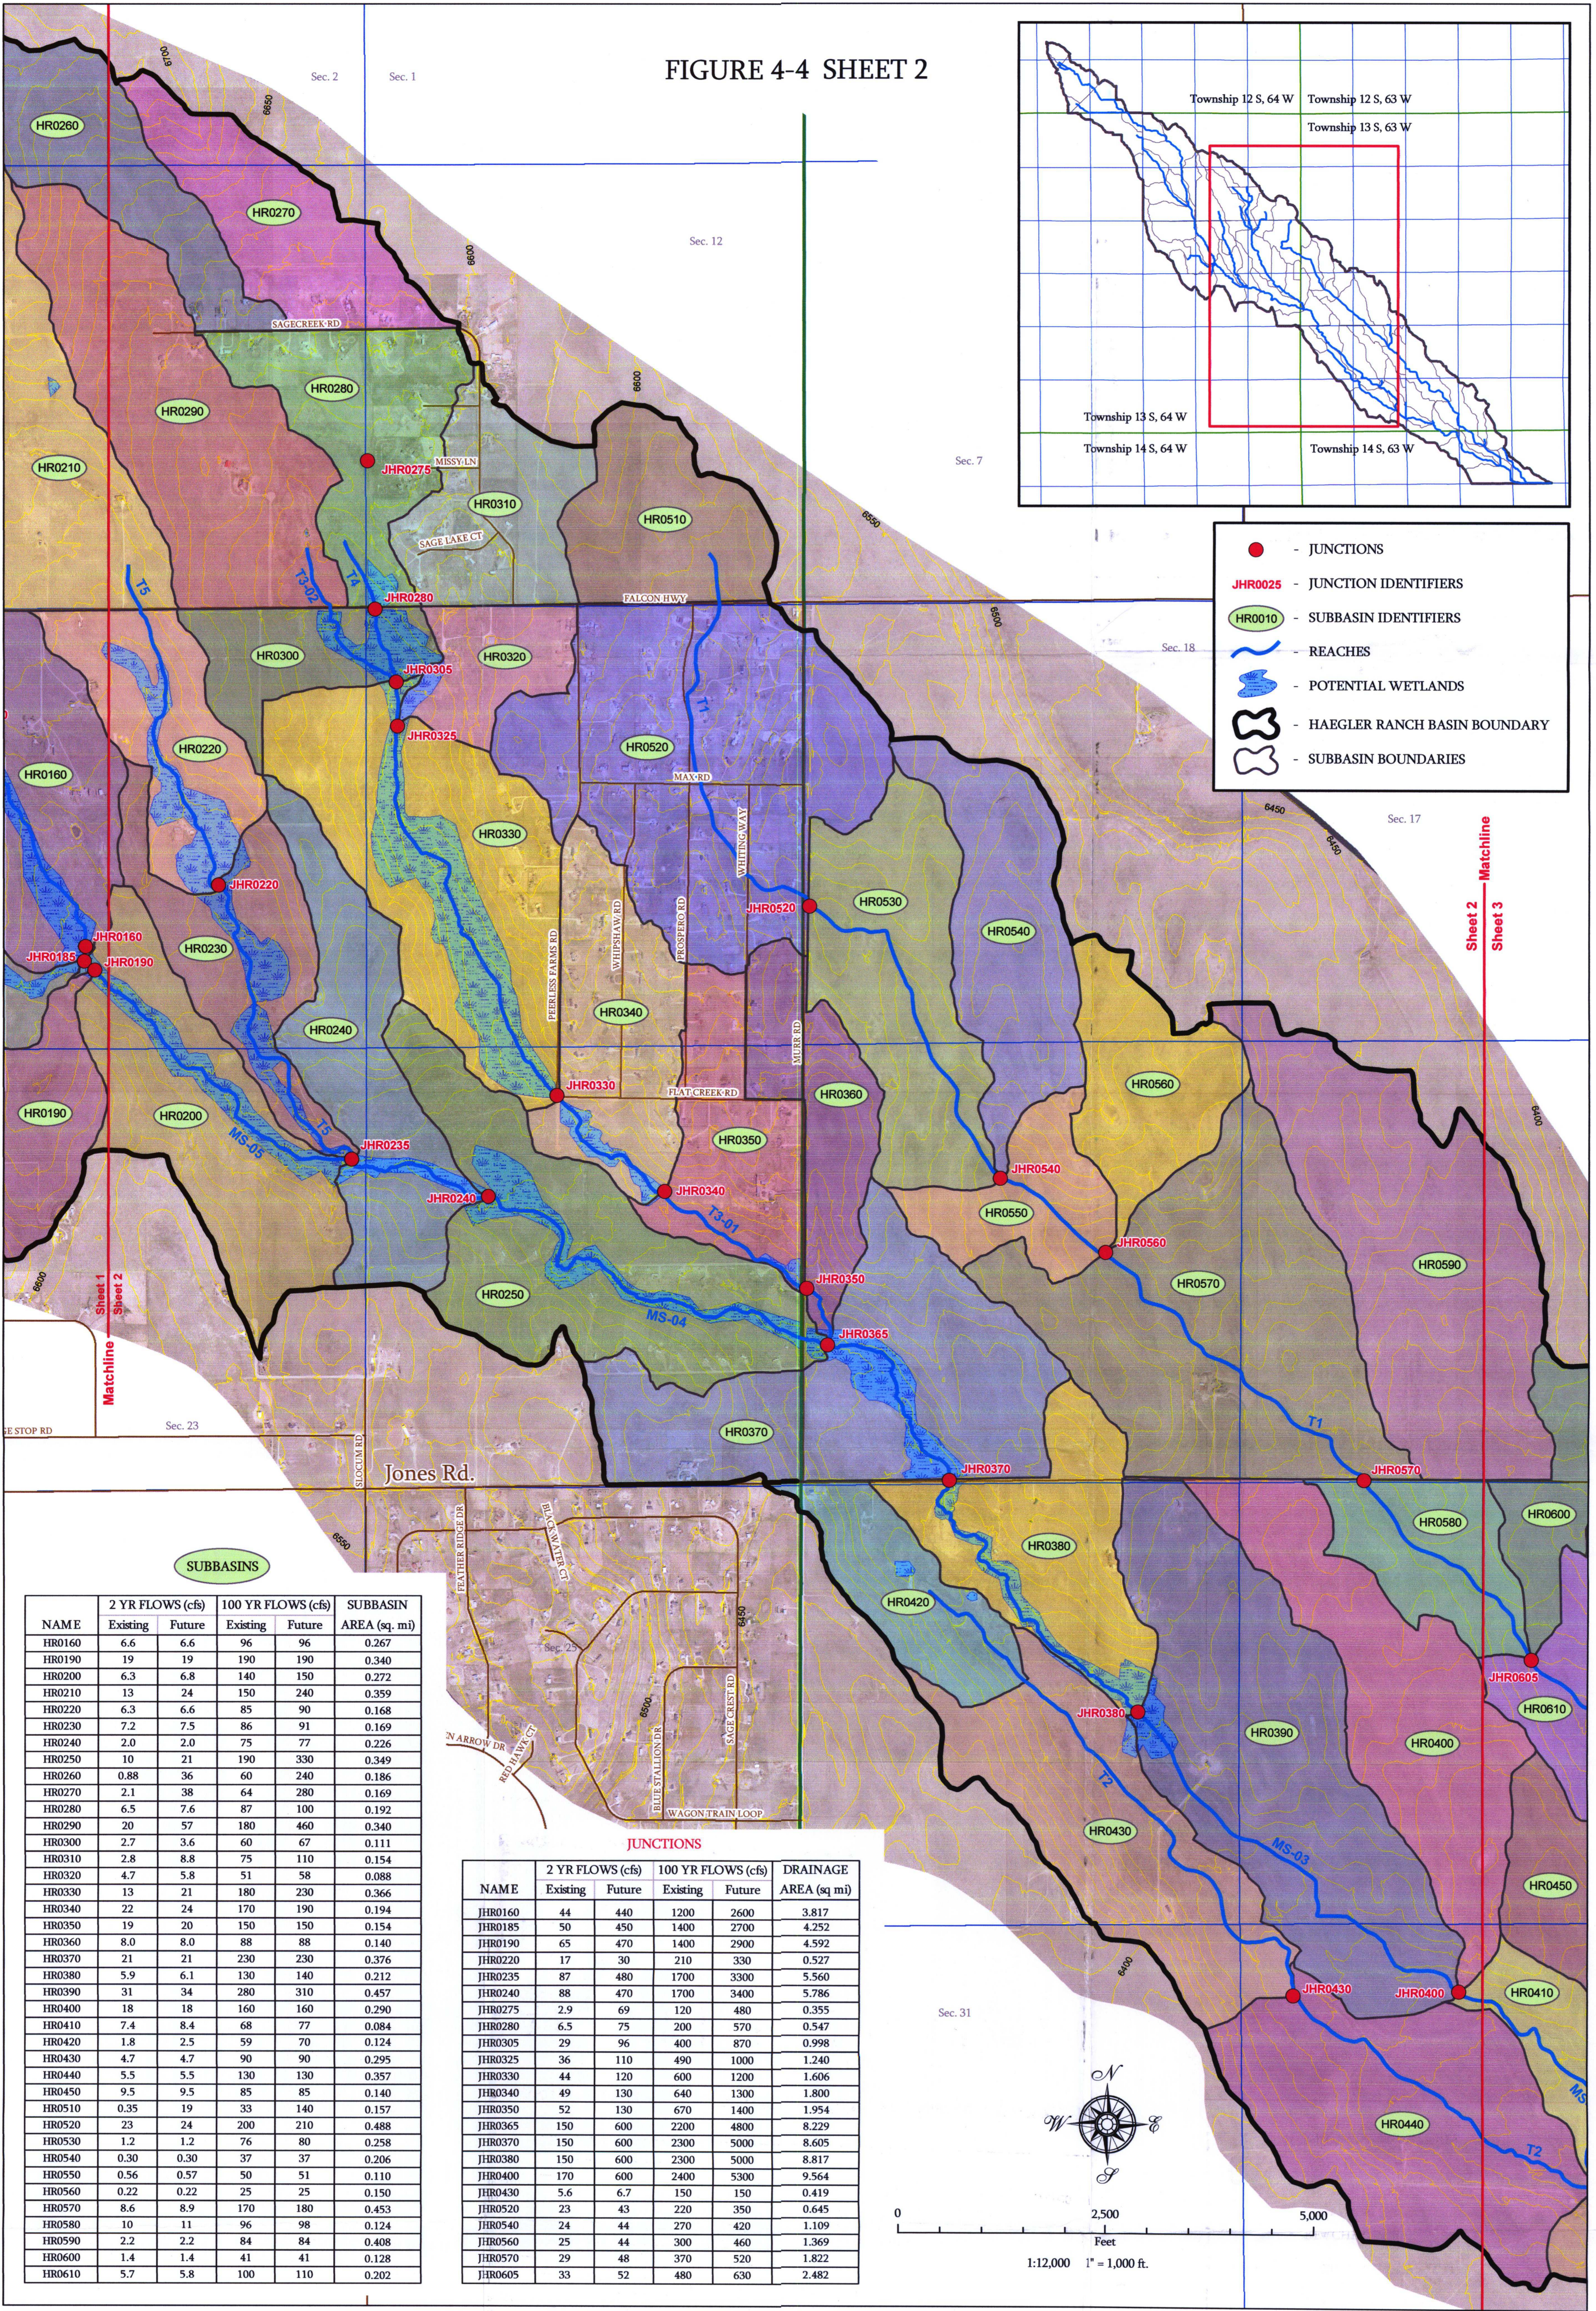

URS

HAEGLER RANCH DRAINAGE BASIN
EXISTING AND FUTURE CONDITIONS HYDROLOGIC MODEL