
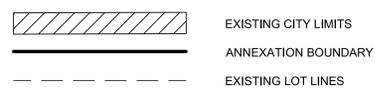
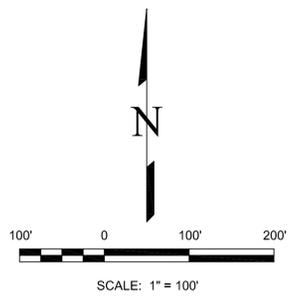


ANNEXATION PLAT

TEMPLETON GAP DEVELOPMENT

LOCATED IN THE SOUTH HALF OF SECTION 13, TOWNSHIP 13 SOUTH RANGE 66 WEST,
OF THE 6TH P.M, COUNTY OF EL PASO, STATE OF COLORADO

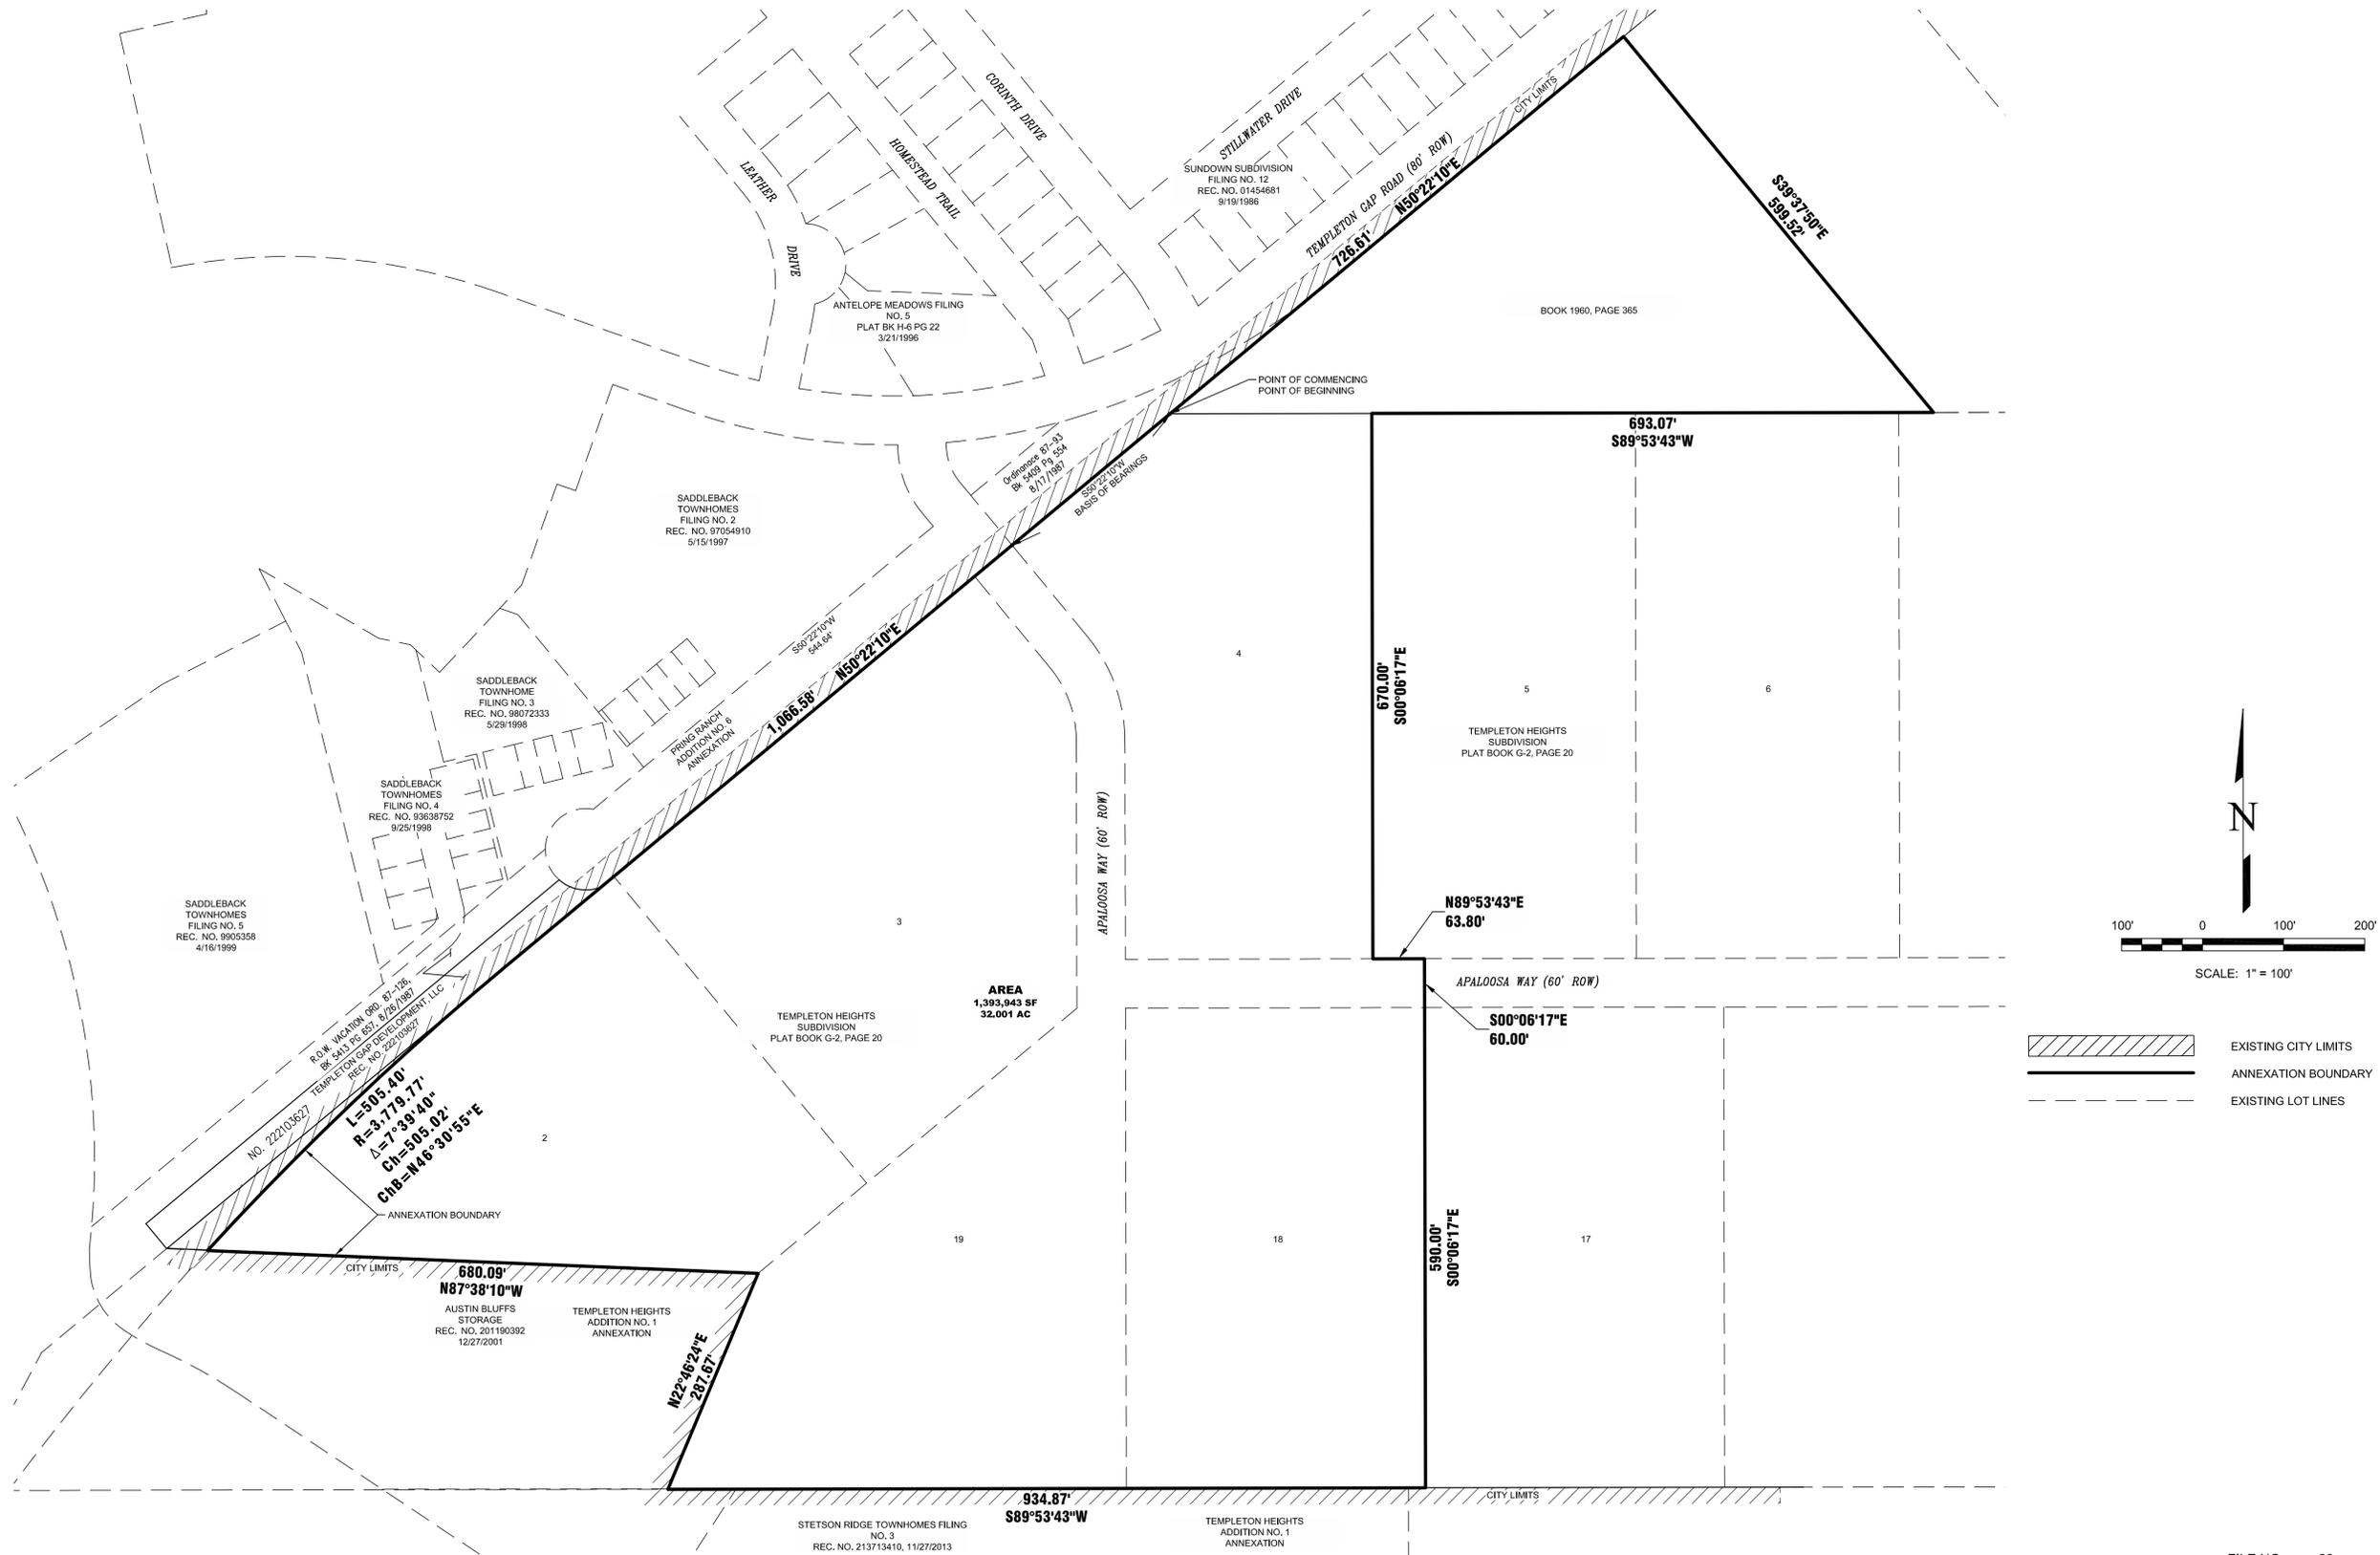

NO.	REVISIONS	DESCRIPTION	DATE

EDWARD-JAMES SURVEYING, INC.
 926 Elkton Drive
 Colorado Springs, CO 80907
 Office: (719) 576-1216
 Fax: (719) 576-1206

4732 Eagleridge Circle
 Pueblo, CO 81008
 Office: (719) 545-6240
 Fax: (719) 545-6247



ANNEXATION PLAT
TEMPLETON GAP DEVELOPMENT

LOCATED IN THE SOUTH HALF OF SECTION 13, TWP 13S R66W
 OF THE 6TH P.M, COUNTY OF EL PASO, STATE OF COLORADO

DRAWN BY	JWT
CHECKED BY	ERF
H-SCALE	1" = 100'
JOB NO.	2445-00
DATE CREATED	6/9/2023
DATE ISSUED	DRAFT
SHEET NO	2 OF 2