
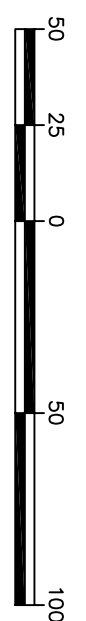
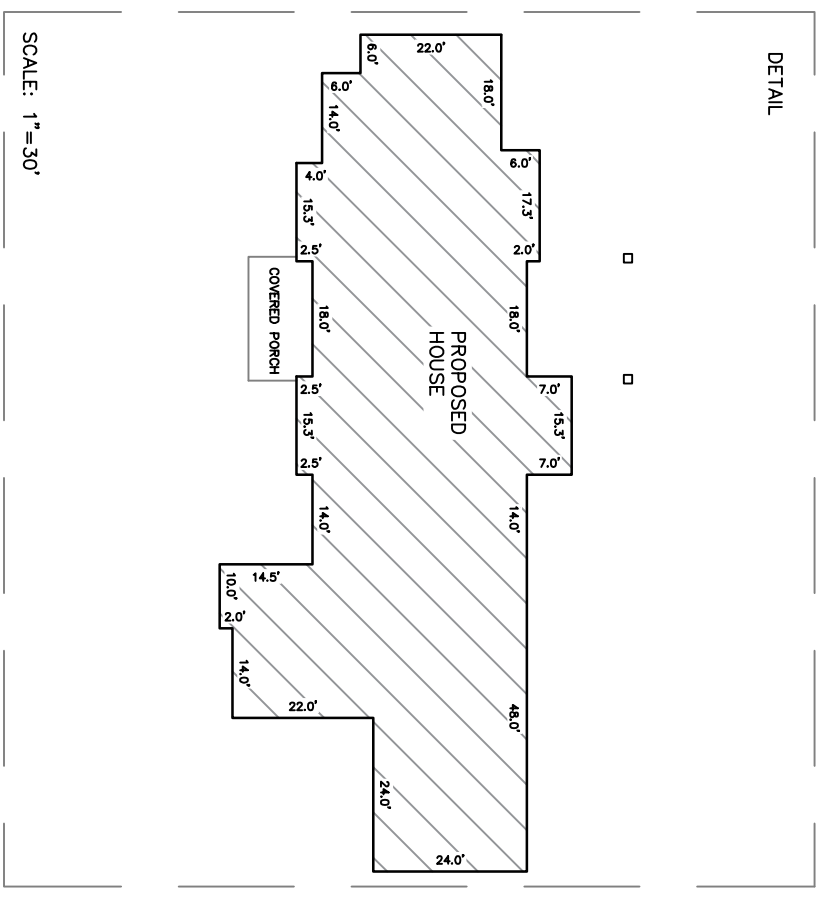


PLOT PLAN

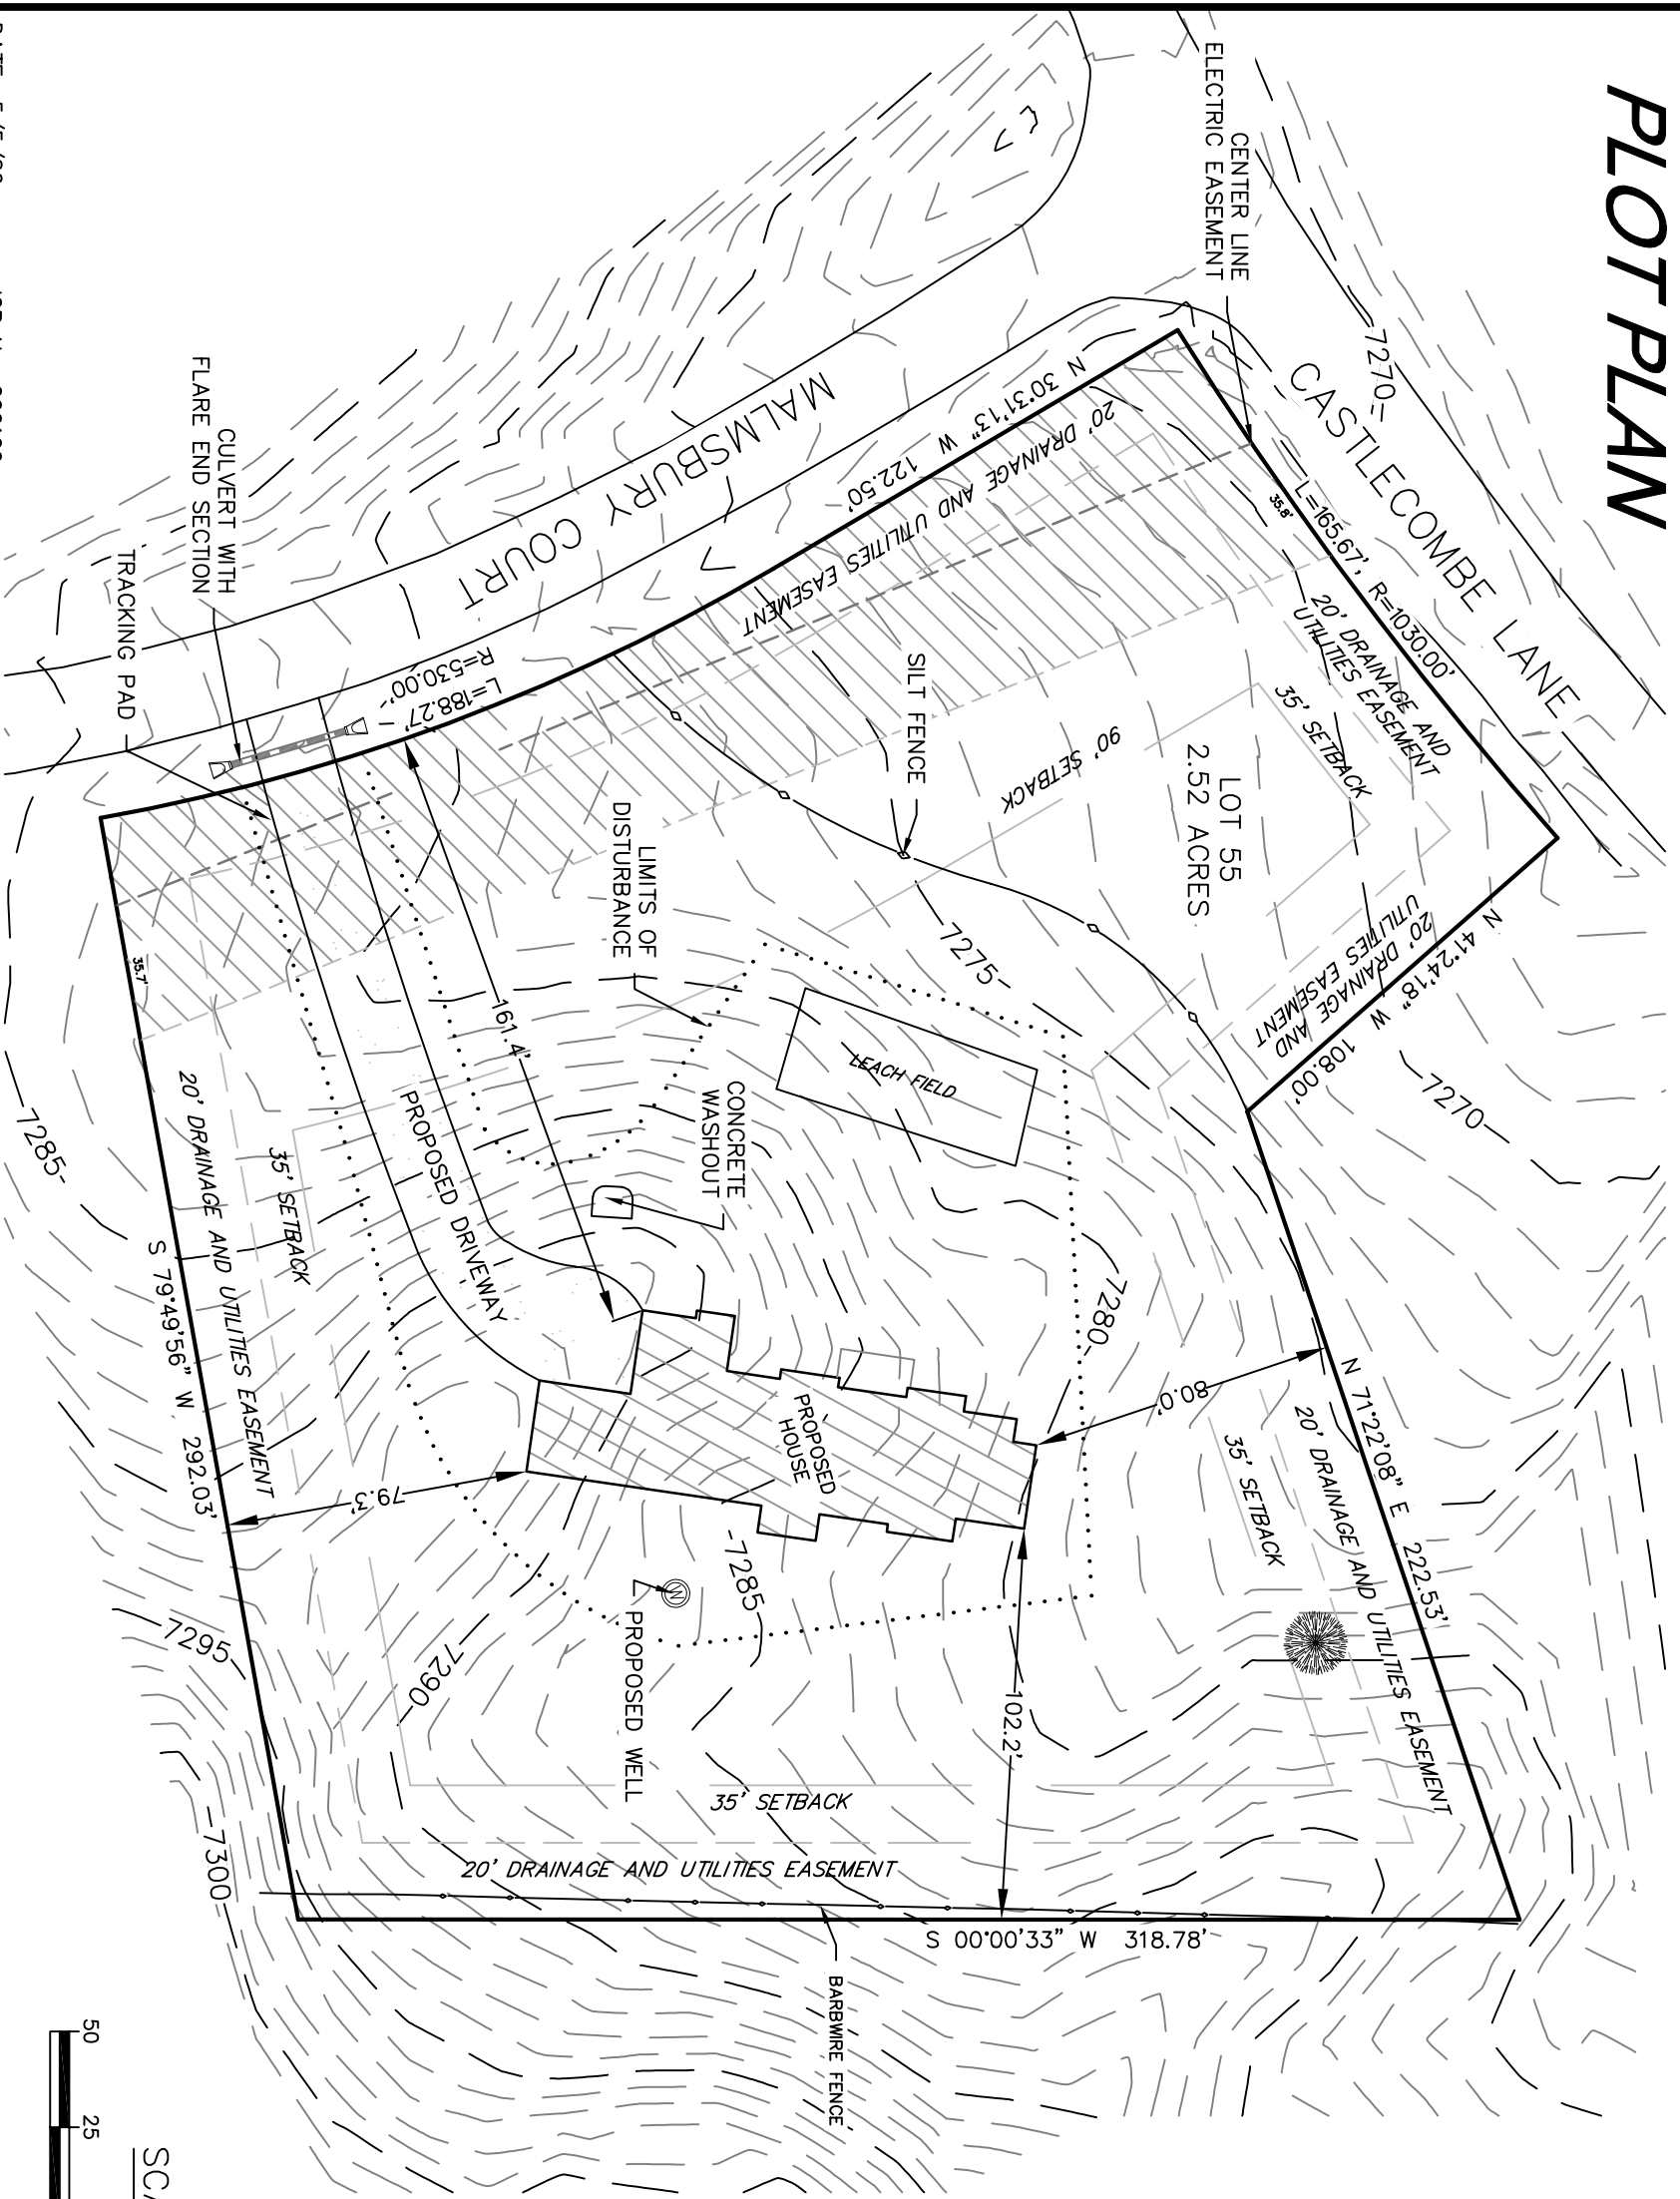

ACCEPTED FOR FILE
 05/08/2026 4:30:24 PM
 Erica Rylander
 EPC Department of Public Works

DATE: 5/5/26 JOB No. 260106
 ADDRESS: 19089 MALMSBURY COURT
 CITY, COLORADO
 LEGAL DESCRIPTION: LOT 55 KINGS DEER
 HIGHLANDS SUBDIVISION FILING NO 6, EL PASO
 COUNTY, CO
 SCHEDULE NO. 6109002022

LOT AREA:
 109771.2 SF
 HOUSE FOOT
 PRINT: 4550 SF
 COVERAGE:
 4.19%

19089 MALMSBURY COURT

POLARIS SURVEYING, INC.
 1903 Lacey Street, Suite 102
 COLORADO SPRINGS, CO 80909
 (719)448-0844 FAX (719)448-9225

SCALE: 1"=50'

PALMER RIDGE