



Light Analysis for DB-6400 11' x 22'


Lamar Outdoor Advertising

38.840981, -104.694228

Values expressed are specific to Daktronics product only

Date: 5/20/2019

Prepared by: Eric Johnson

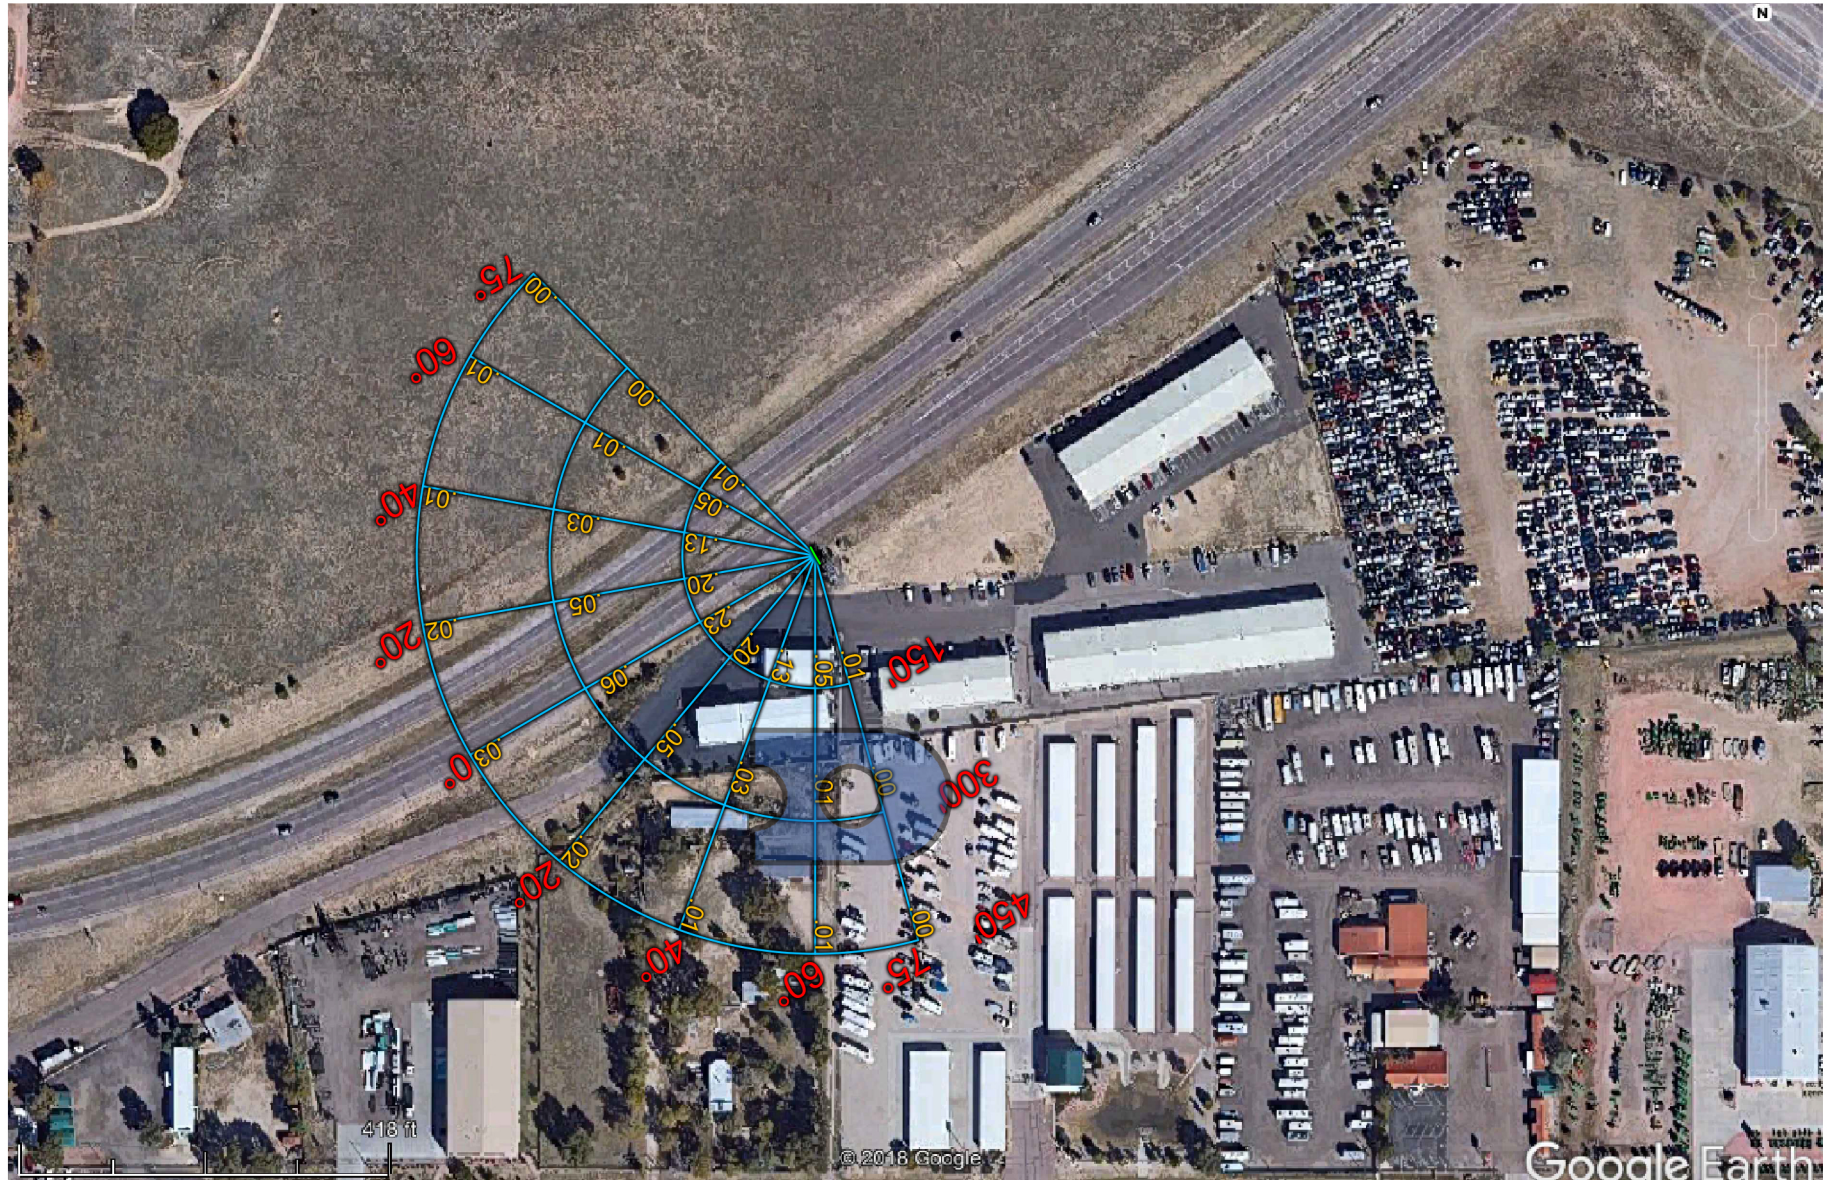

- Display at 3% of Maximum Daytime Brightness
- Calculations take into account an overall height of 15'
- Any rise or fall in elevation or physical blockage is not shown in calculations

*Calculations are based on Red, Green, and Blue LEDs (White Content) powered to their maximum potential for nighttime viewing. Values are shown in footcandles (fc).