



ENTECH
ENGINEERING, INC.

505 ELKTON DRIVE
COLORADO SPRINGS, CO 80907
PHONE (719) 531-5599
FAX (719) 531-5238

July 29, 2021

FLRD #6
2138 Flying Horse Club Drive
Colorado Springs, CO 80921

Attn: Jim Boulton

Re: Moisture Density Relation Curve
Forest Lakes Residential Development, Filing 6
Colorado Springs, Colorado
Proctor No. 3

Dear Mr. Boulton,

As requested, personnel of Entech Engineering, Inc. have performed moisture density relation testing at the above referenced site.

Moisture density relation testing on this site was performed on July 20, 2021. Results of the moisture density relation curve are enclosed with this letter.

We trust that this has provided you with the information you require. Should you have any questions or need further information, please do not hesitate to contact us.

Respectfully Submitted,

ENTECH ENGINEERING, INC.

MH Hauschild


Mark H. Hauschild, P.E.
Senior Engineer

MHH/kw

Enclosure


Entech Job No. 201326

F:\AA projects\2020\201326-FLRD-Forest Lakes F6-110-ConMat\201326mccl3.doc

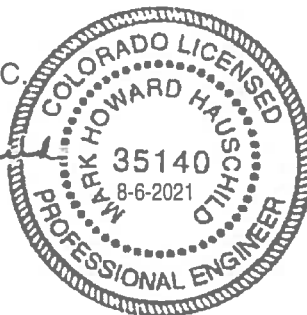

<u>PROJECT</u>	FOREST LAKES, F-6	<u>CLIENT</u>	FLRD
<u>SAMPLE LOCATION</u>	TIMBER TREE WAY	<u>JOB NO.</u>	201326
<u>SOIL DESCRIPTION</u>	SAND, SILTY, RED BROWN	<u>DATE</u>	07/20/21

<u>IDENTIFICATION</u>	SM	<u>PROCTOR TEST #</u>	3
<u>TEST DESIGNATION / METHOD</u>	ASTM D-1557-A	<u>TEST BY</u>	AL
<u>MAXIMUM DRY DENSITY (PCF)</u>	130.3	<u>OPTIMUM MOISTURE</u>	7.6%

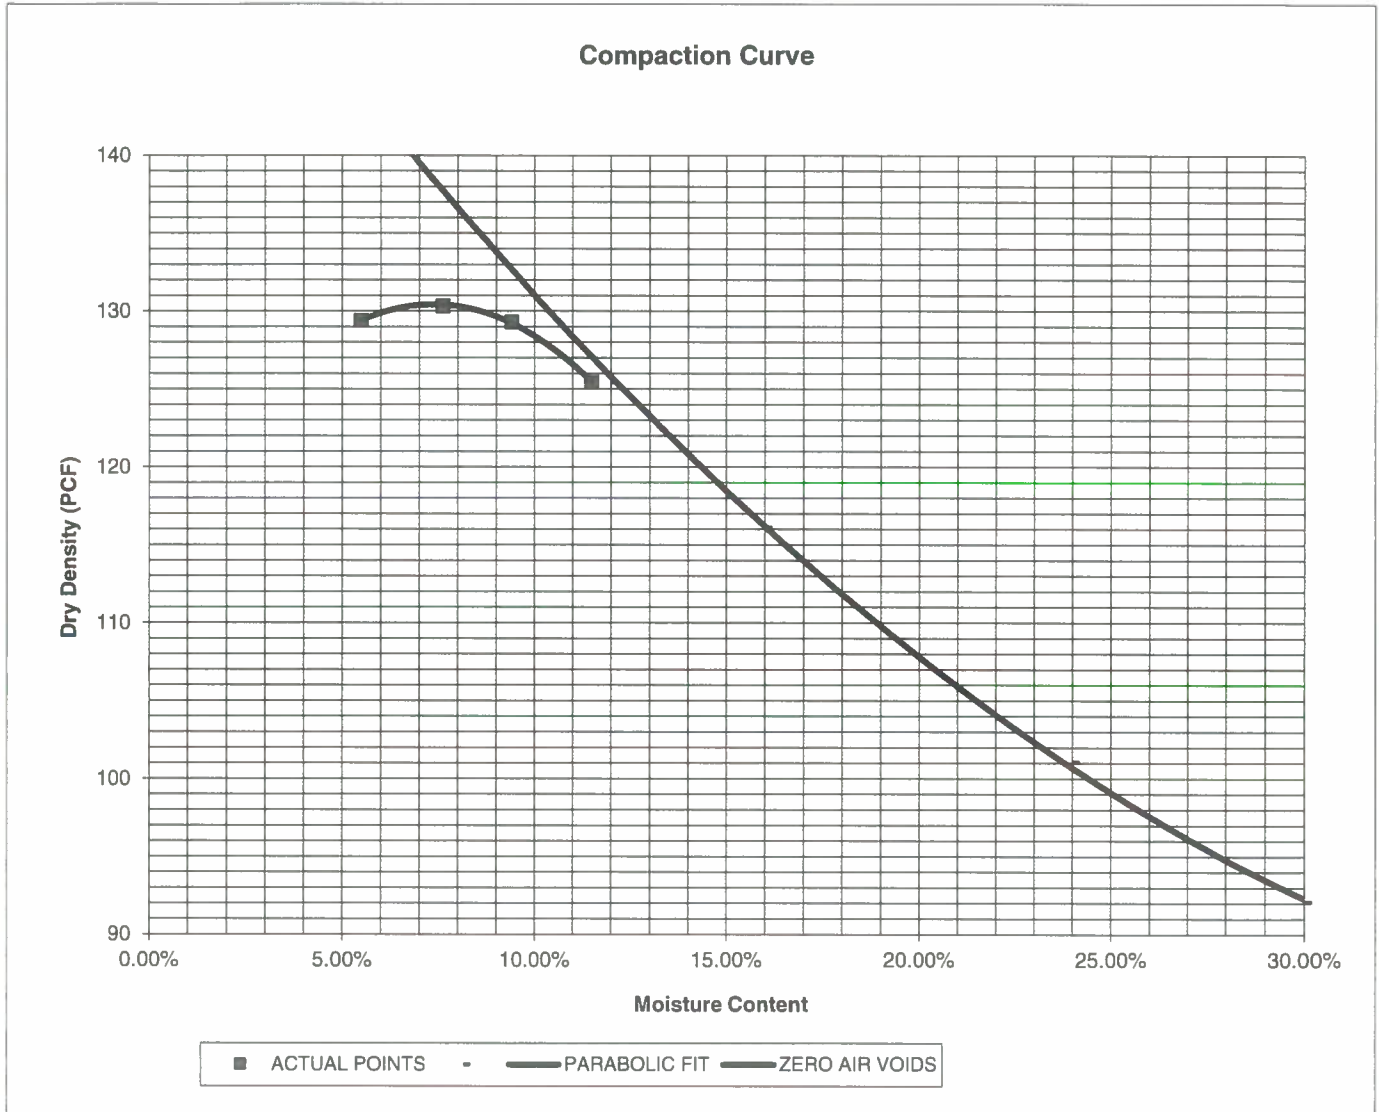

ENTECH
ENGINEERING, INC.

505 ELKTON DRIVE
COLORADO SPRINGS, COLORADO 80907

MOISTURE DENSITY RELATION

DRAWN:

DATE:

CHECKED:

DATE:

JOB NO.:

201326

FIG NO.: