

Date: 1/27/2021 **Project:** C & C LAND
Comments:
 MIDWEST BARRICADE
 UTILITY WORK



**MIDWEST BARRICADE
 COMPANY, INC.**




: DRAWING IS NOT TO SCALE.

: ALL DEVICES WILL CONFORM TO MUTCD.

: ALL MATERIALS, TOOLS AND EQUIPMENT SHALL BE STORED INSIDE OF OR ADJACENT TO THE WORK ACTIVITY AREA.

: NO WORKER OR EQUIPMENT WILL ACCESS A LIVE LANE WITHOUT FLAGGER OR TCS ASSISTANCE.

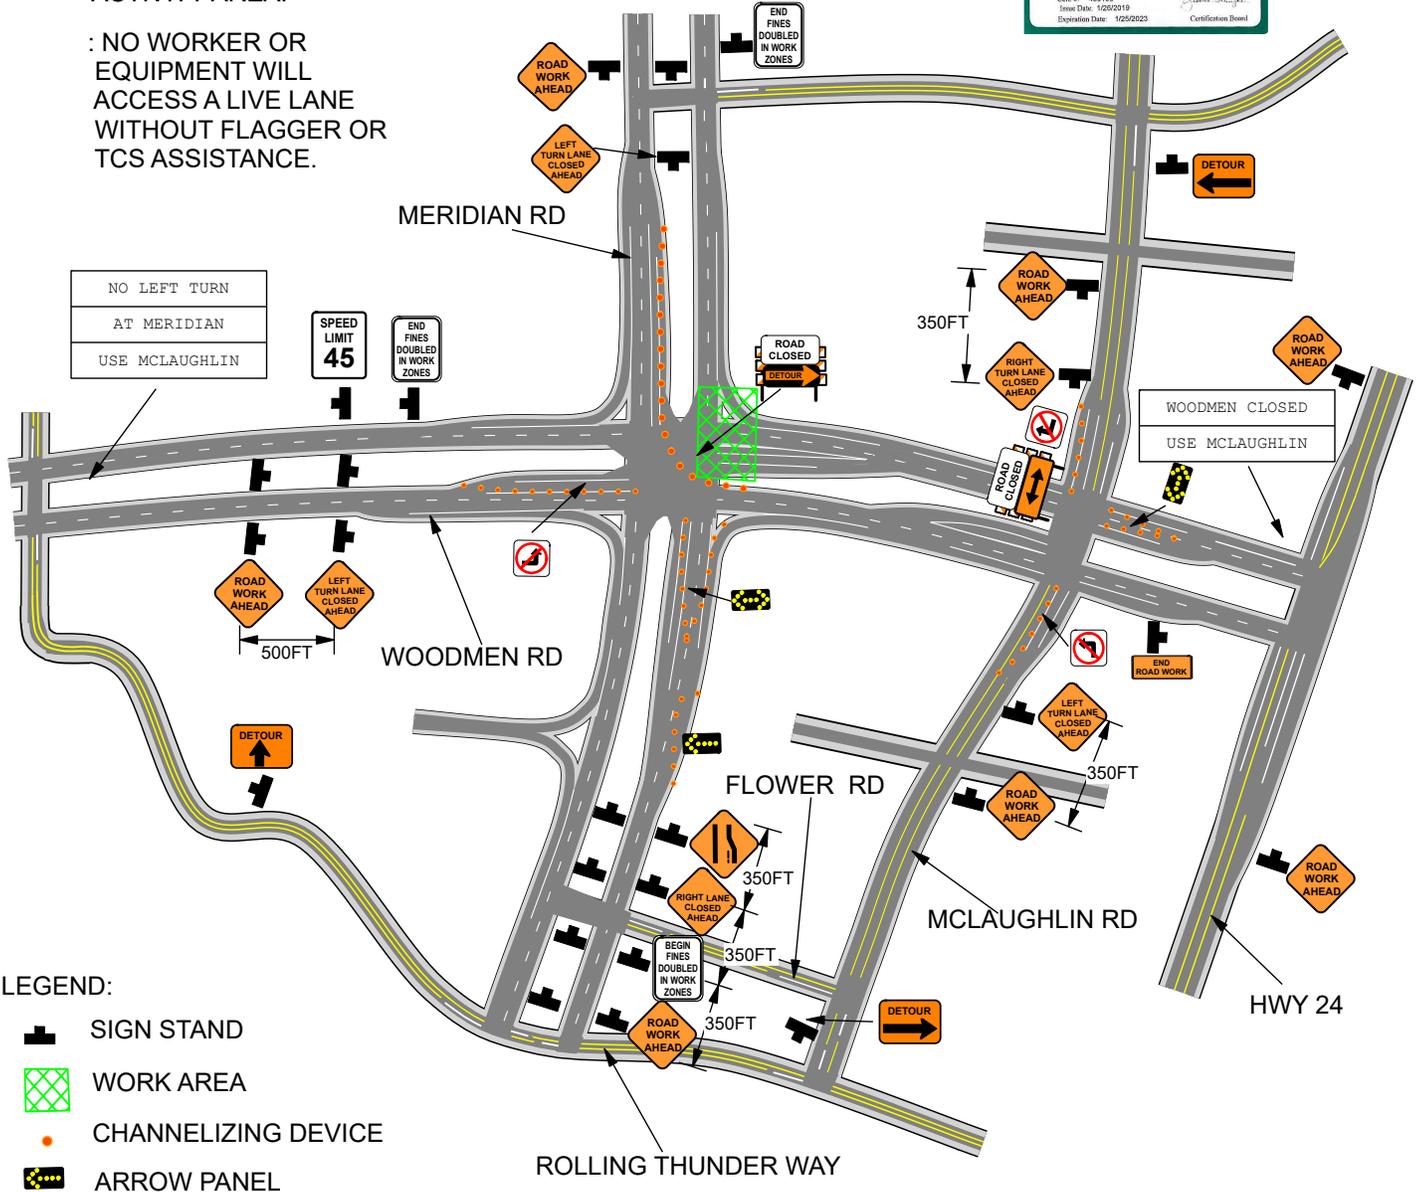

LEGEND:

-  SIGN STAND
-  WORK AREA
-  CHANNELIZING DEVICE
-  ARROW PANEL