


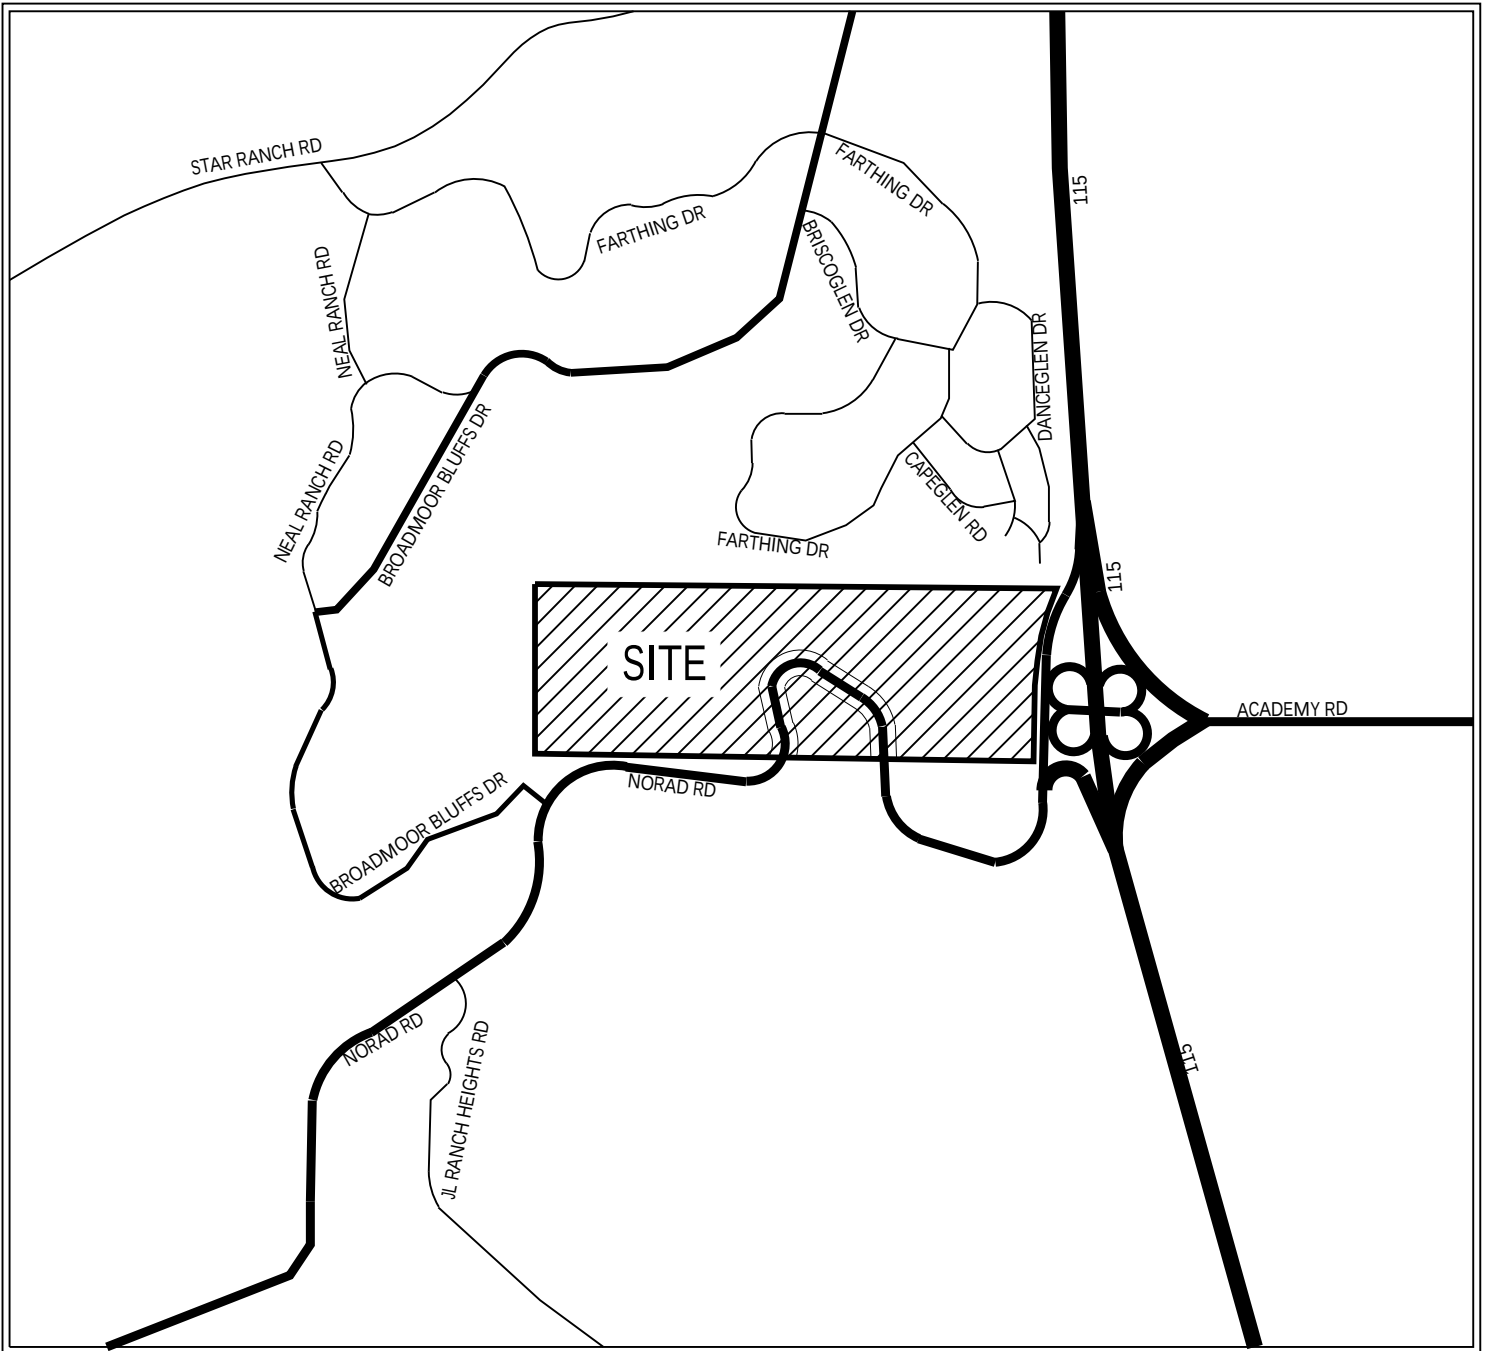

THE RANCH AT CHEYENNE MOUNTAIN

VICINITY MAP


DATE: 9/1/26

DRAWN BY: Y. LIU

SCALE: 1" = 1500'



NORTH

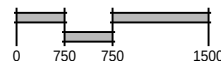

SCALE: 1" = 1500'



N.E.S. Inc.
619 N. Cascade Ave.
Suite 200
Colorado Springs, CO 80903

Tel. 719.471.0073
Fax 719.471.0267

www.nescolorado.com