



THE RANCH AT CHEYENNE MOUNTAIN
BROADMOOR GLEN ADDITION NO.1, NO.2, AND NO.3 ANNEXATION
CITY OF COLORADO SPRINGS, COLORADO
REZONE EXHIBIT B

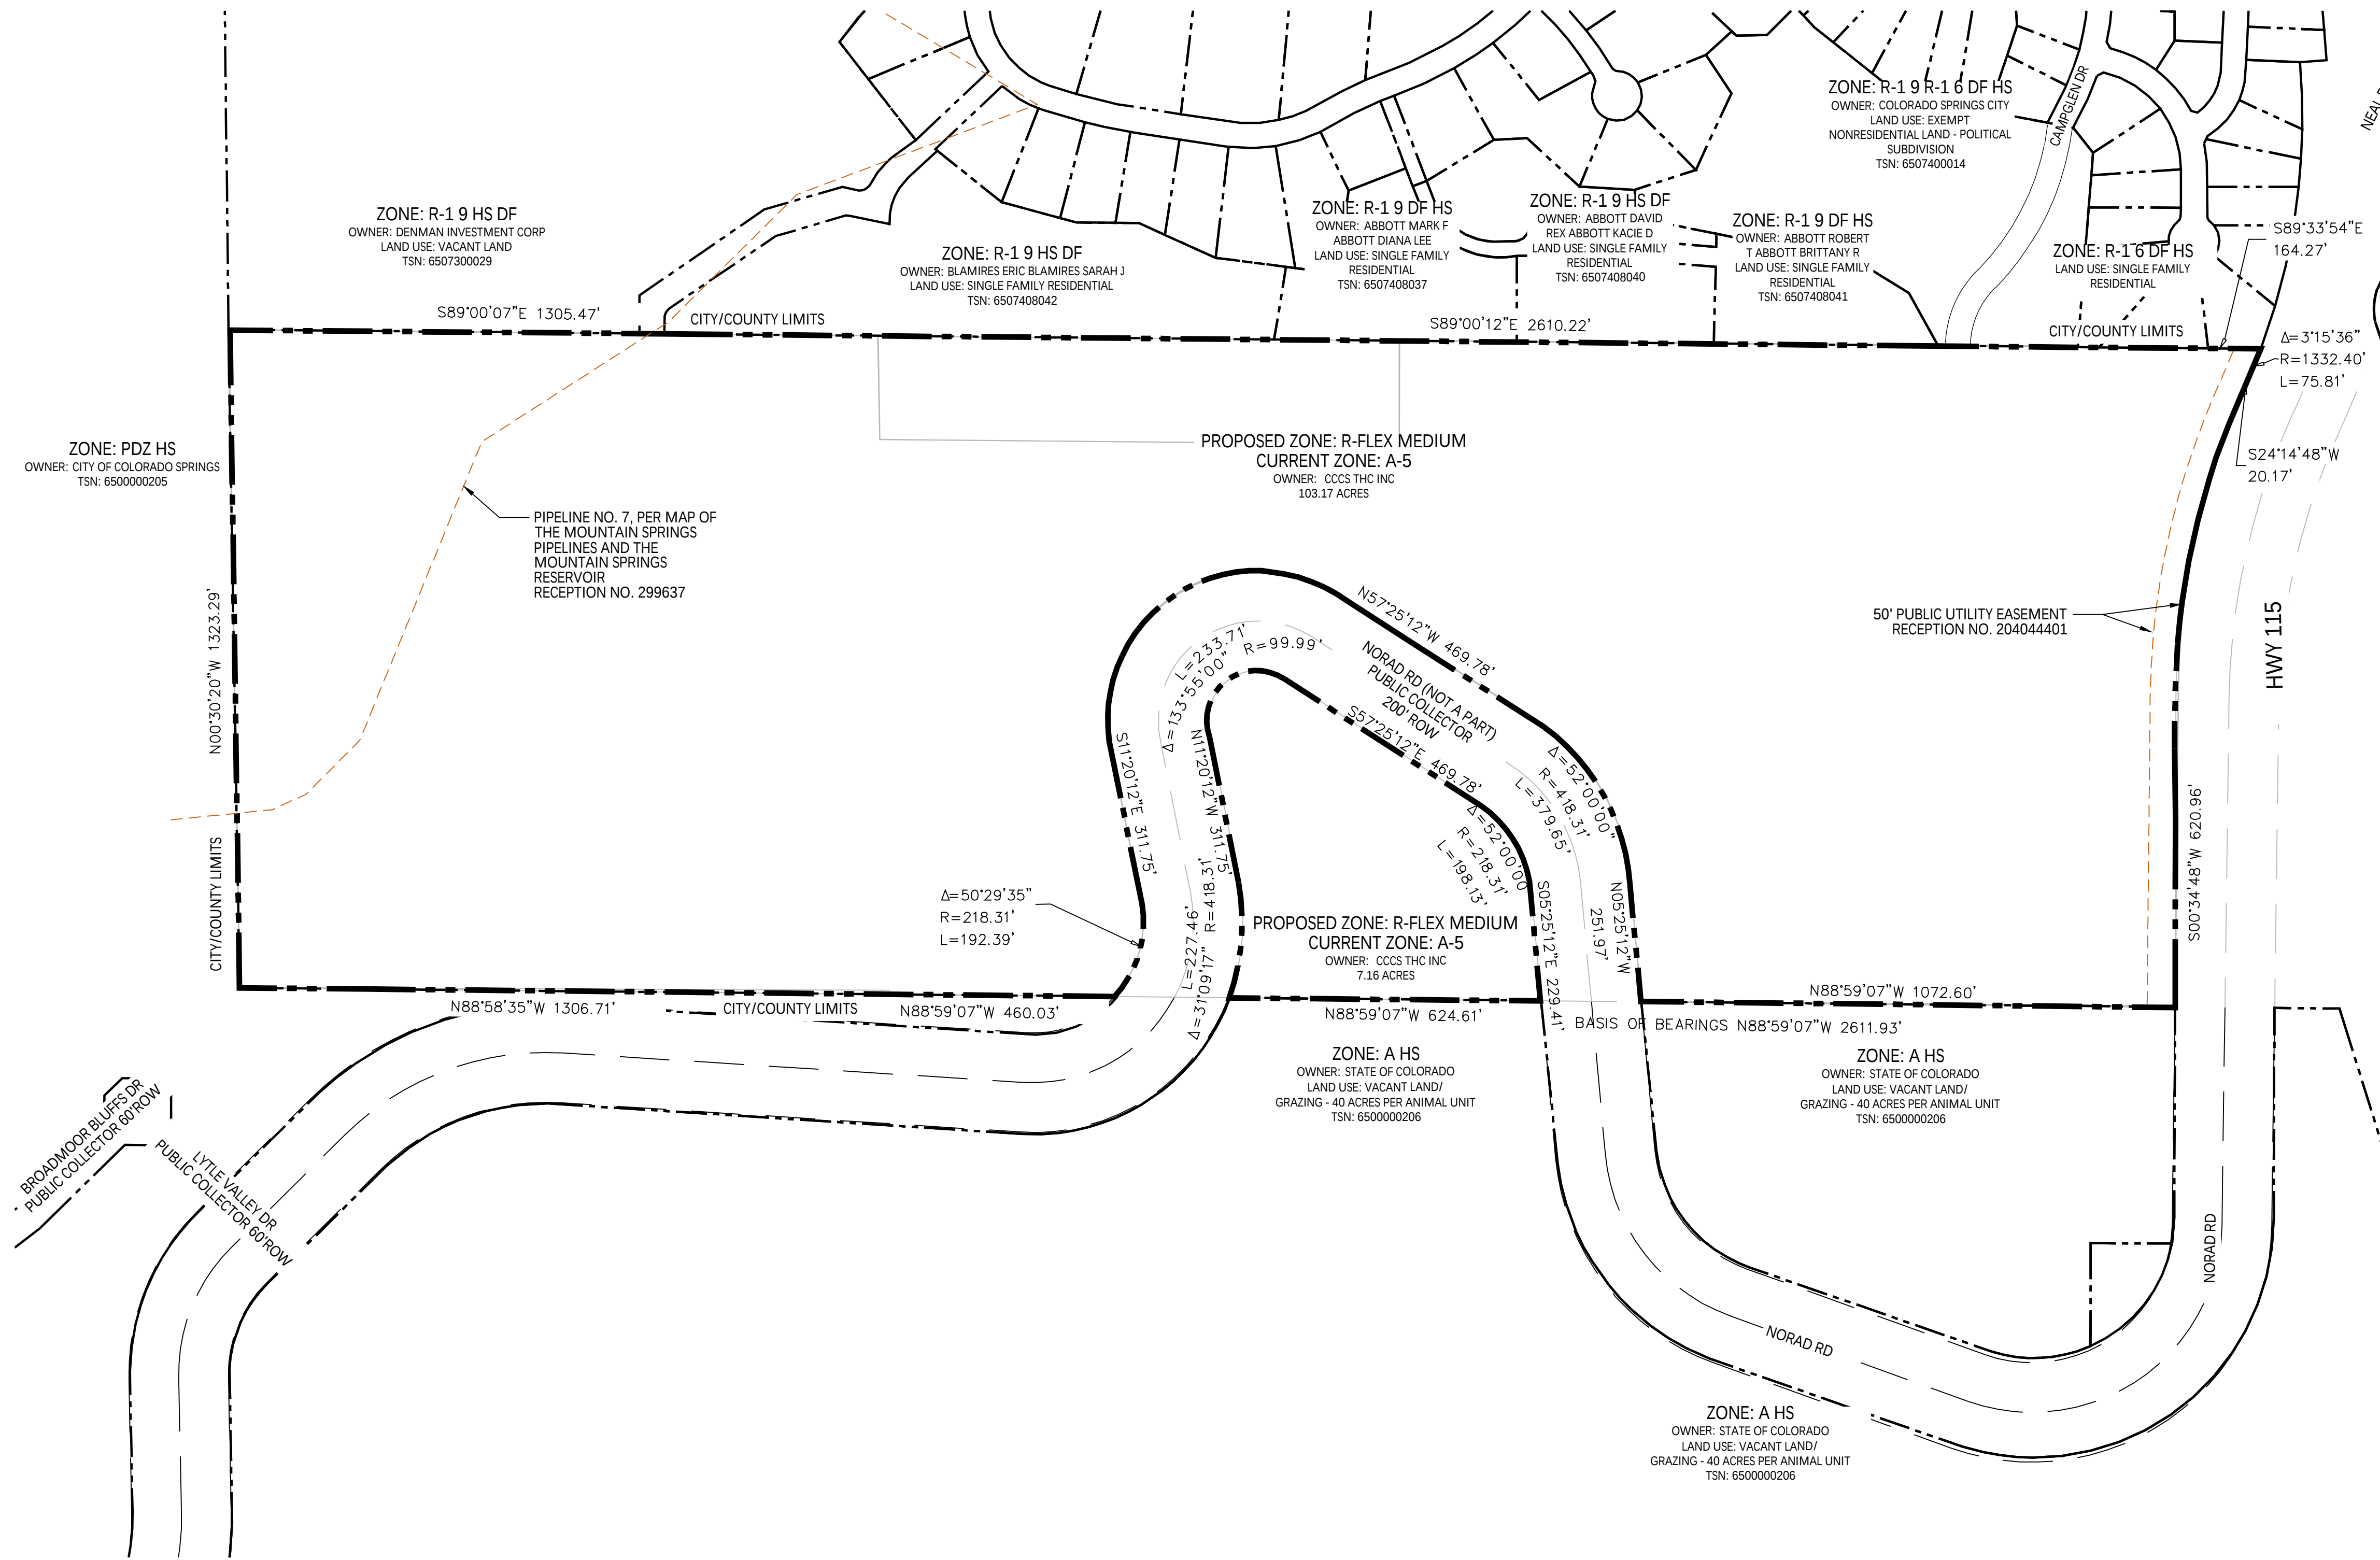

VICINITY MAP

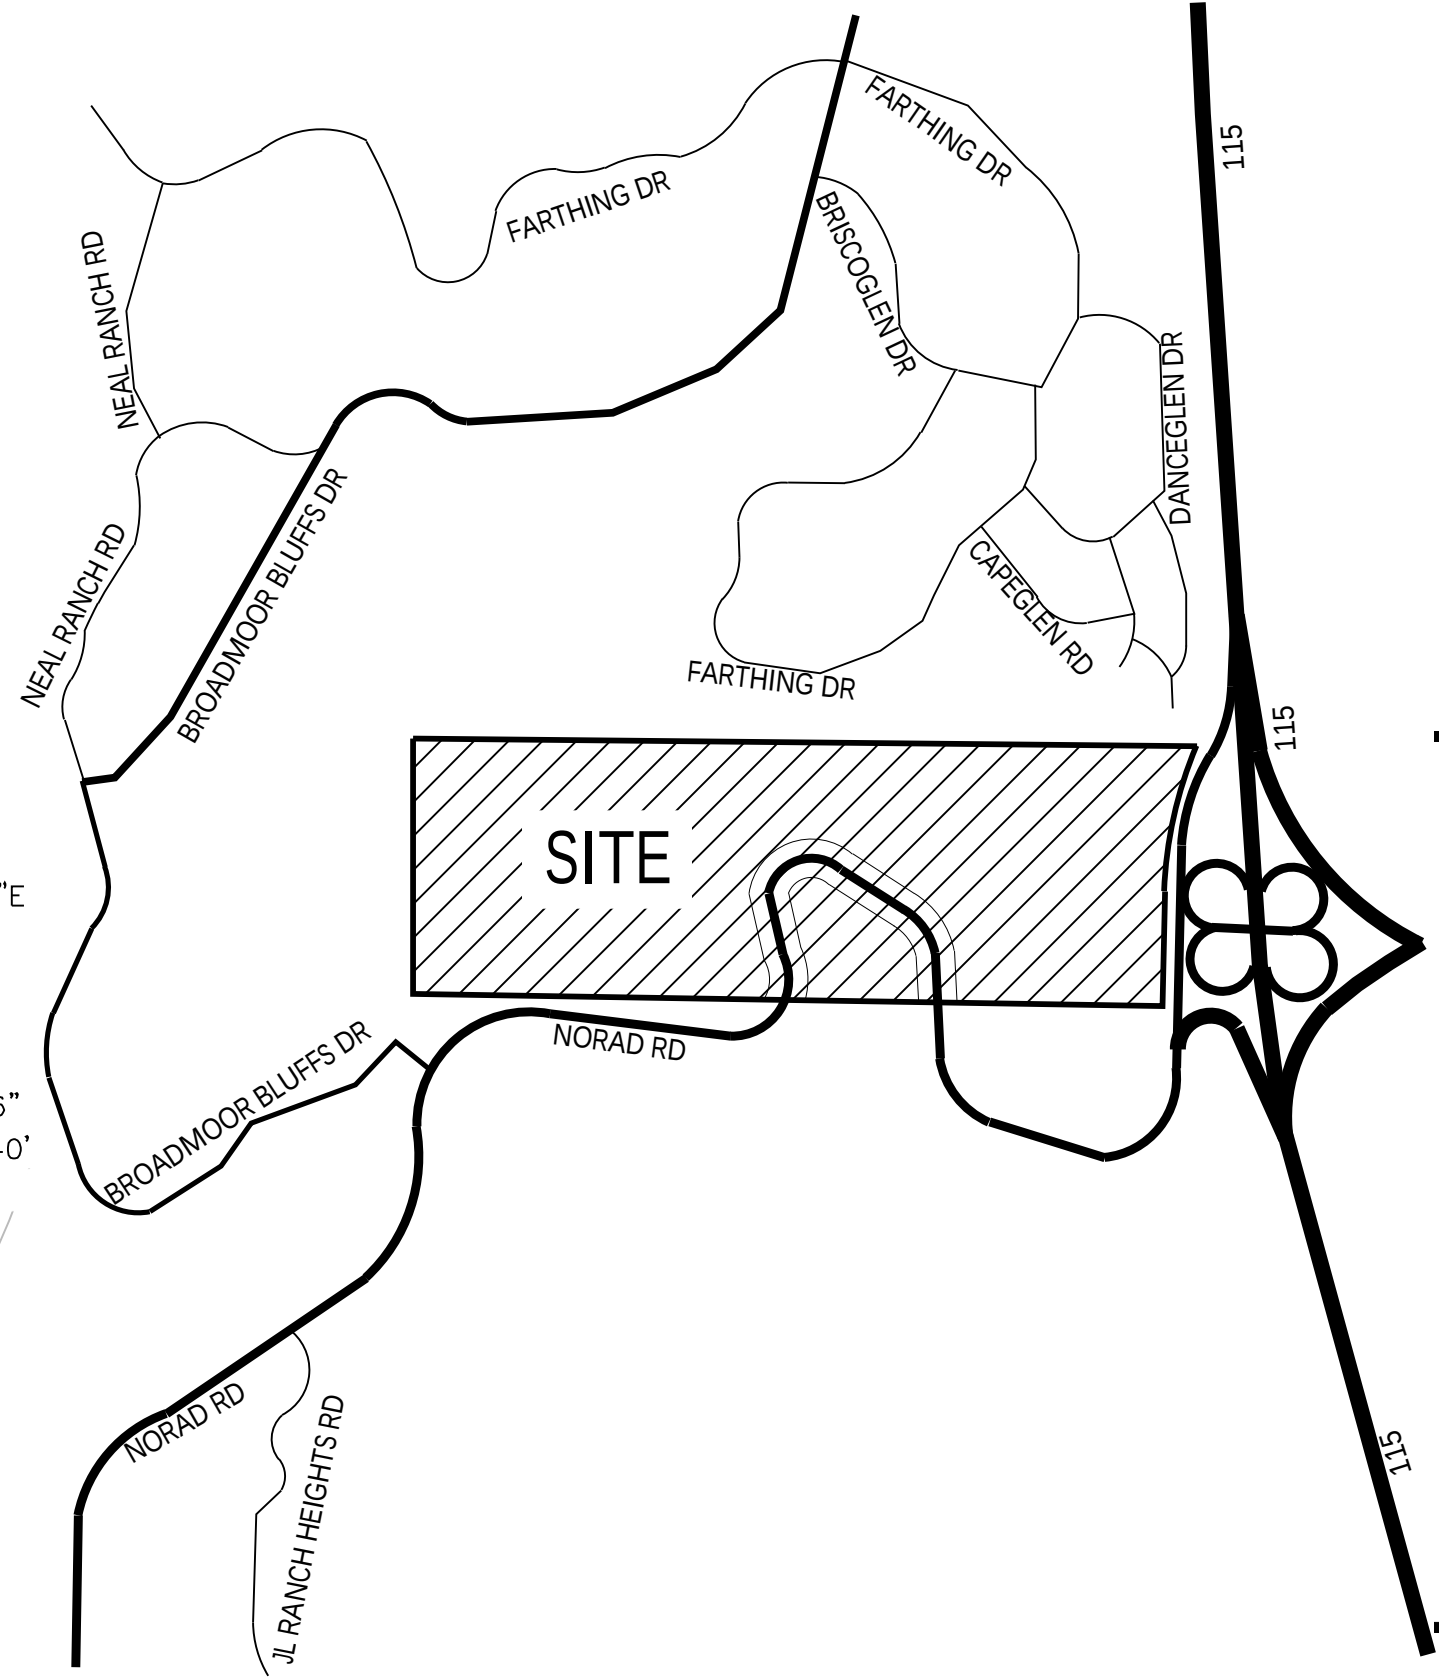


SITE DATA

TAX ID NUMBER:	6500000007, 6500000183
OWNER:	CCCS THC INC
TOTAL AREA:	110.33 AC
CURRENT ZONING:	A-5 (EL PASO COUNTY)
PROPOSED ZONING:	R-FLEX MEDIUM
CURRENT USE:	VACANT
PROPOSED USE:	MEDIUM-HIGH DENSITY RESIDENTIAL

LINE TYPE LEGEND

	PROPERTY BOUNDARY
	ADJACENT BOUNDARY
	EASEMENT

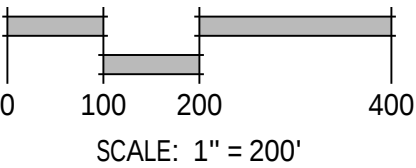

N.E.S. Inc.
619 N. Cascade Avenue, Suite 200
Colorado Springs, CO 80903
Tel. 719.471.0073
Fax 719.471.0267
www.nescolorado.com
© 2012. All Rights Reserved.

THE RANCH
AT
CHEYENNE
MOUNTAIN

COLORADO SPRINGS,
CO

DATE:	09/01/26
PROJECT MGR:	K. JOHNSON, J. ALWINE
PREPARED BY:	Y. LIU

STAMP

ISSUE INFO

DATE:	BY:	DESCRIPTION:

SHEET DESCRIPTION

REZONE EXHIBIT B

SHEET NUMBER/TITLE

1

PLAN FILE #

ZONE-26-XXXX