


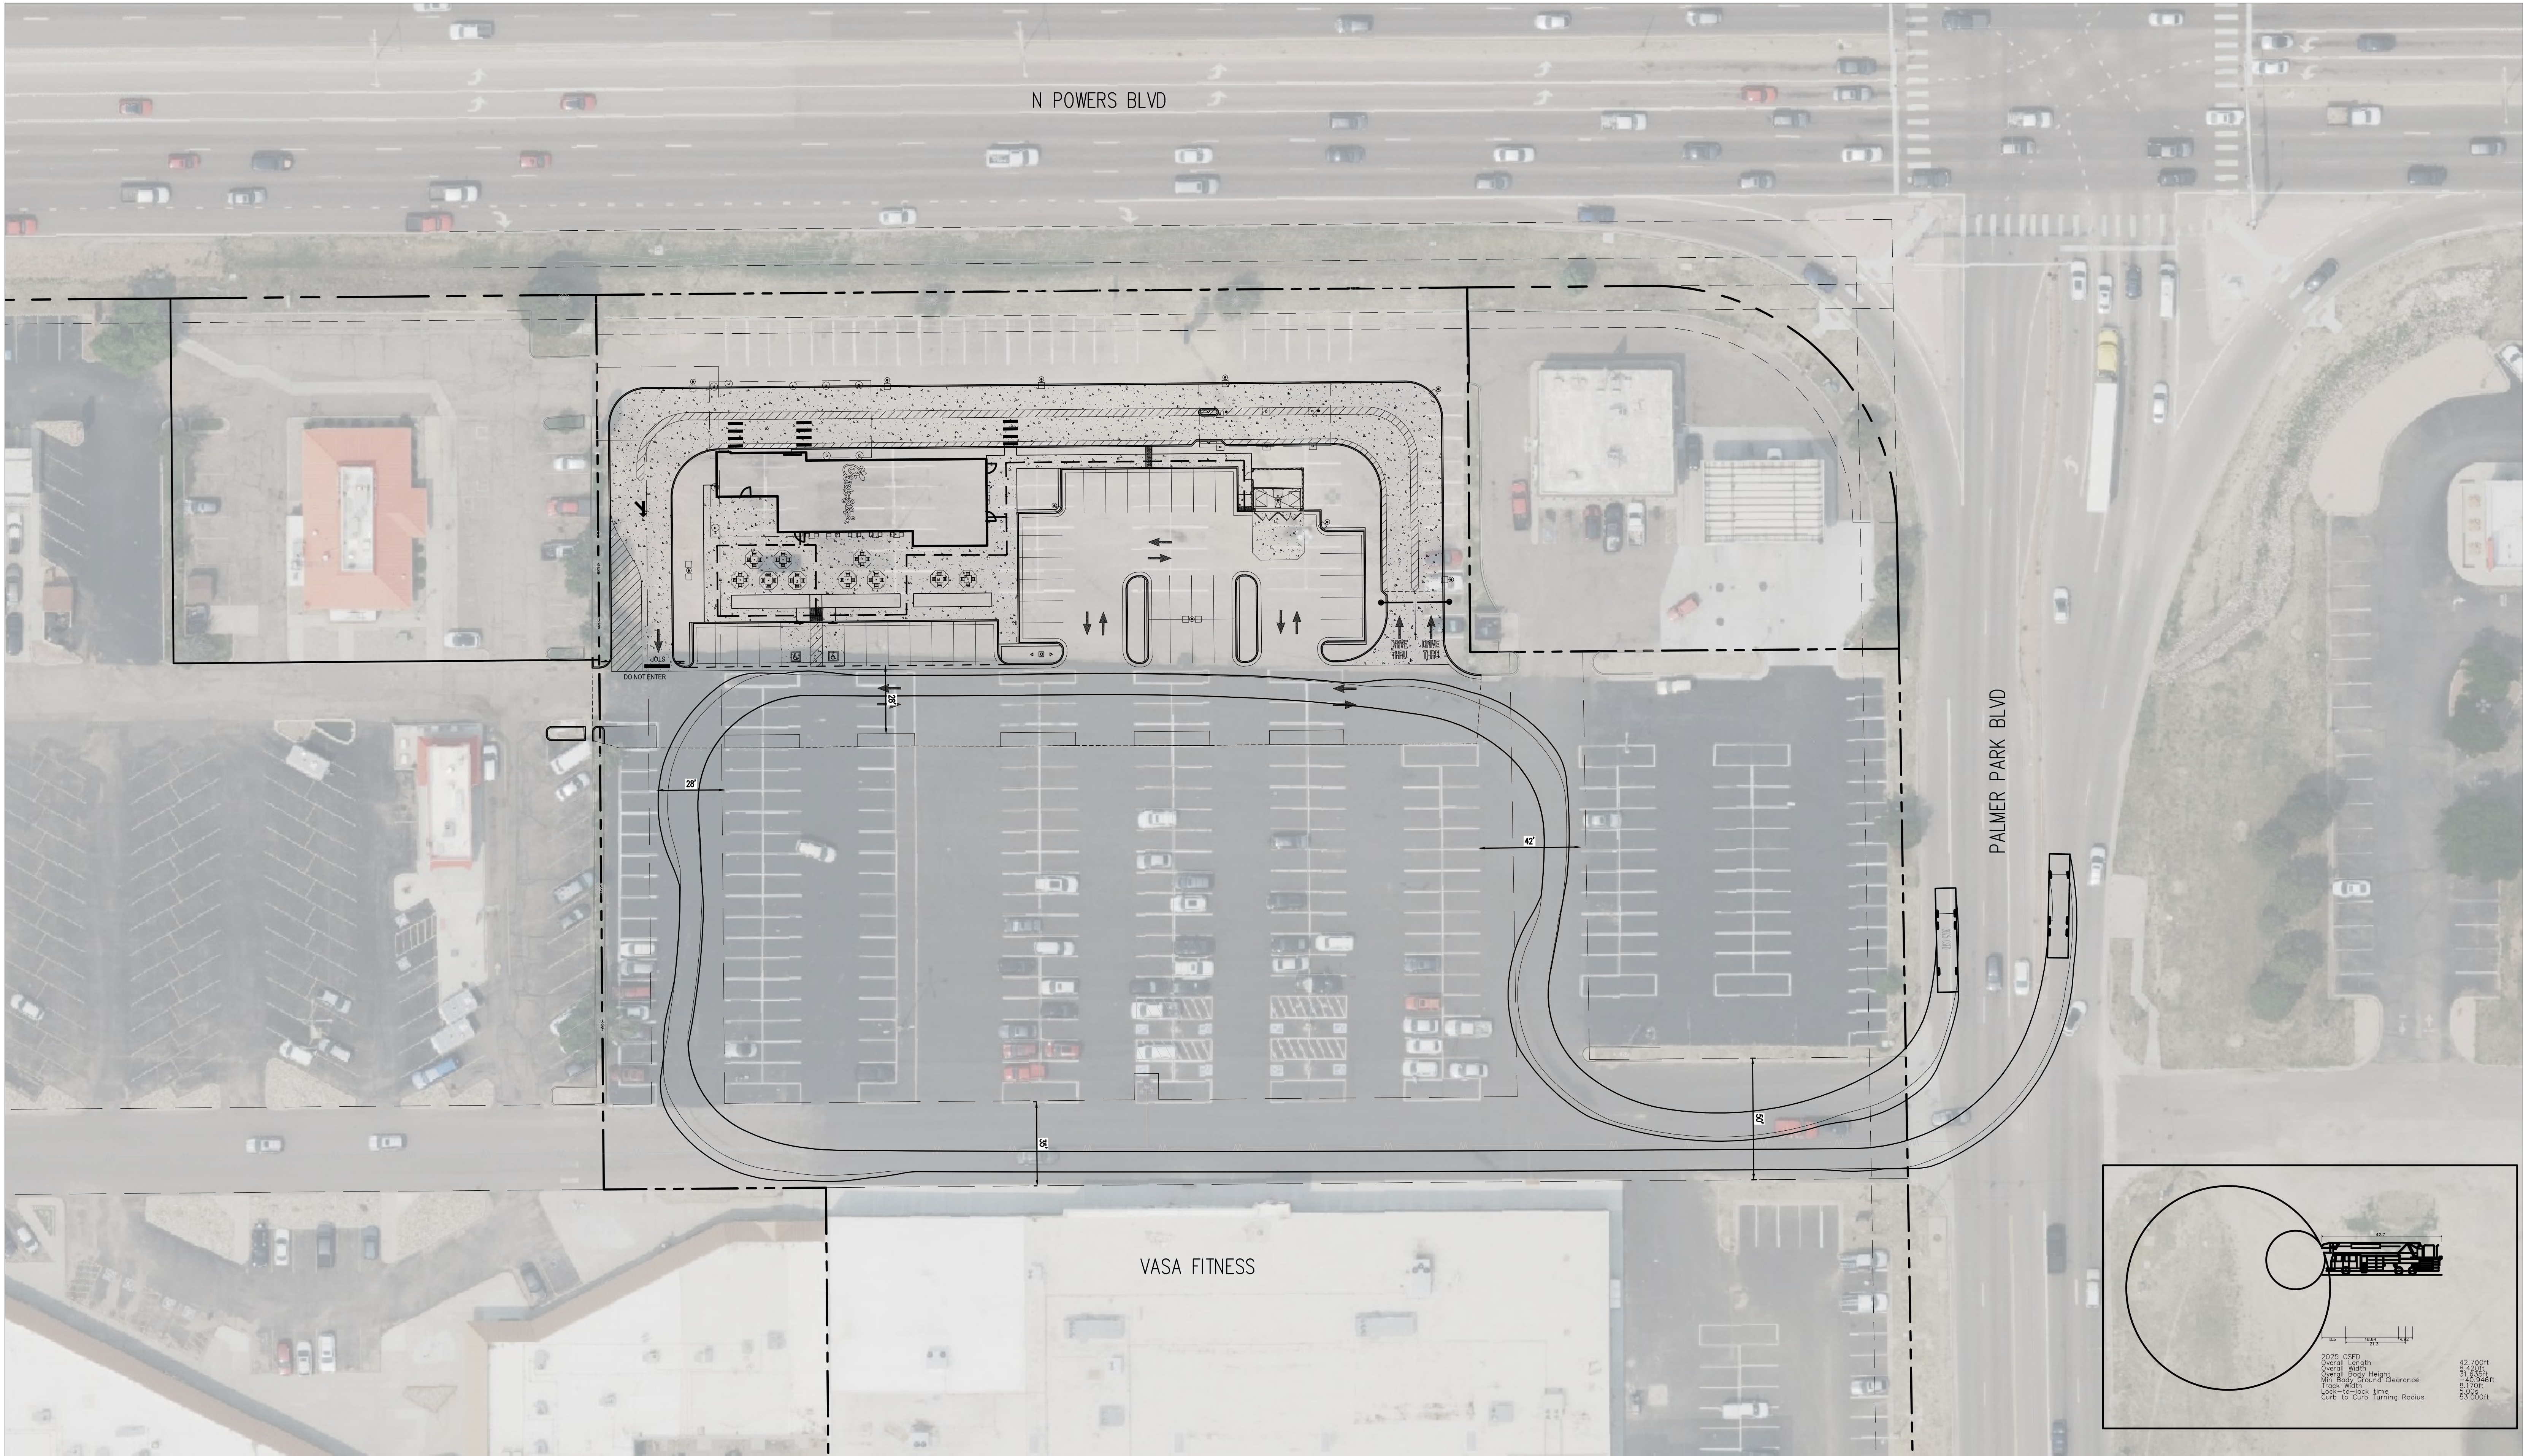

HAWKINS DEVELOPMENT - CFA

FIRETRUCK ACCESS PLAN

This information is copyrighted by Galloway & Company, Inc. All rights reserved.

11.17.2025

