



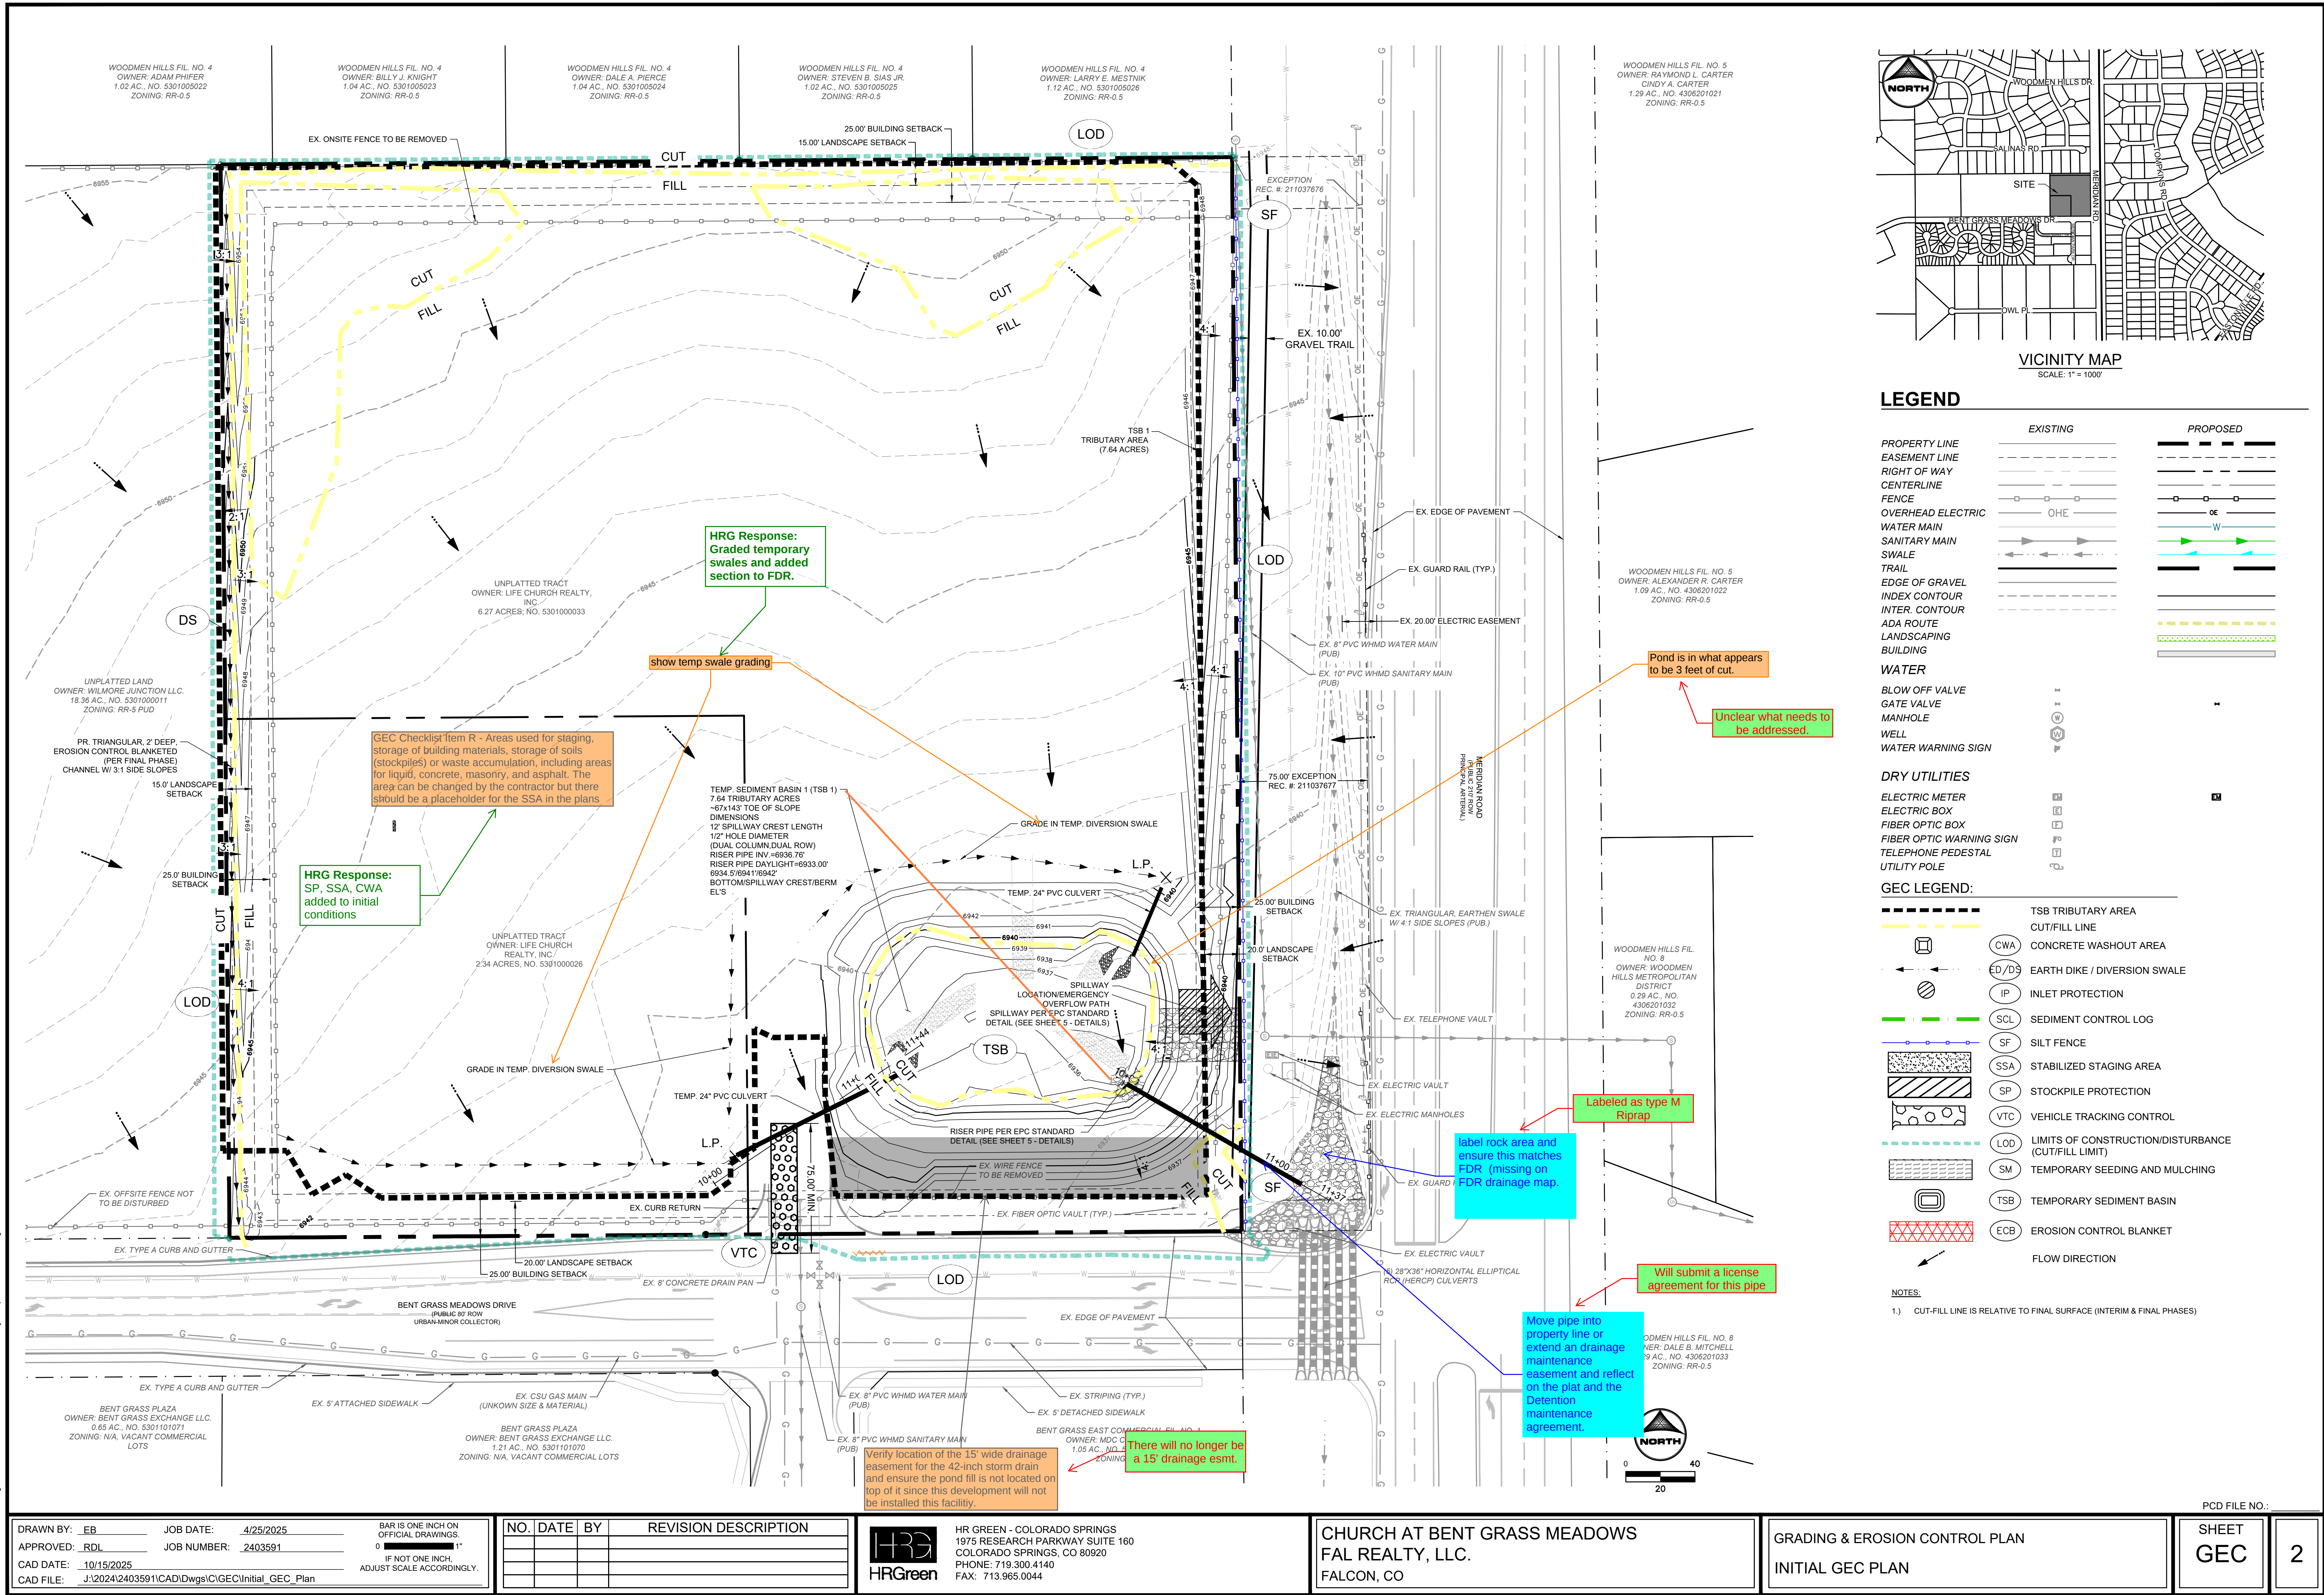


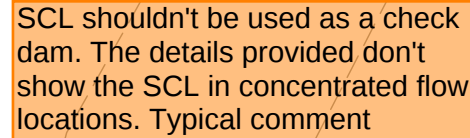

	EXISTING	PROPOSED
PROPERTY LINE	—————	—————
EASEMENT LINE	- - - - -	- - - - -
RIGHT OF WAY	—————	—————
CENTERLINE	—————	—————
FENCE	— □ — □ —	— □ — □ —
OVERHEAD ELECTRIC	————— OHE	————— OE
WATER MAIN	—————	————— W
SANITARY MAIN	—————	—————
SWALE	— ◀ — ◀ — ◀ — ◀ —	— ▶ — ▶ — ▶ — ▶ —
TRAIL	—————	—————
EDGE OF GRAVEL	—————	—————
INDEX CONTOUR	—————	—————
INTER. CONTOUR	—————	—————
ADA ROUTE	—————	—————
LANDSCAPING	—————	—————
BUILDING	—————	—————
WATER	—————	—————
BLOW OFF VALVE	— BV —	— BV —
GATE VALVE	— GV —	— GV —
MANHOLE	— MH —	— MH —
WELL	— W —	— W —
WATER WARNING SIGN	— WS —	— WS —

ELECTRIC METER	54	54
ELECTRIC BOX	6	
FIBER OPTIC BOX	17	
FIBER OPTIC WARNING SIGN	10	
TELEPHONE PEDESTAL	11	
UTILITY POLE	10	

	TSB TRIBUTARY AREA
	CUT/FILL LINE
	CWA CONCRETE WASHOUT AREA
	ED/DS EARTH DIKE / DIVERSION SWALE
	IP INLET PROTECTION
	SCL SEDIMENT CONTROL LOG
	SF SILT FENCE
	SSA STABILIZED STAGING AREA
	SP STOCKPILE PROTECTION
	VTC VEHICLE TRACKING CONTROL
	LOD LIMITS OF CONSTRUCTION/DISTURBANCE (CUT/FILL LIMIT)
	SM TEMPORARY SEEDING AND MULCHING
	TSB TEMPORARY SEDIMENT BASIN
	ECB EROSION CONTROL BLANKET
	FLOW DIRECTION




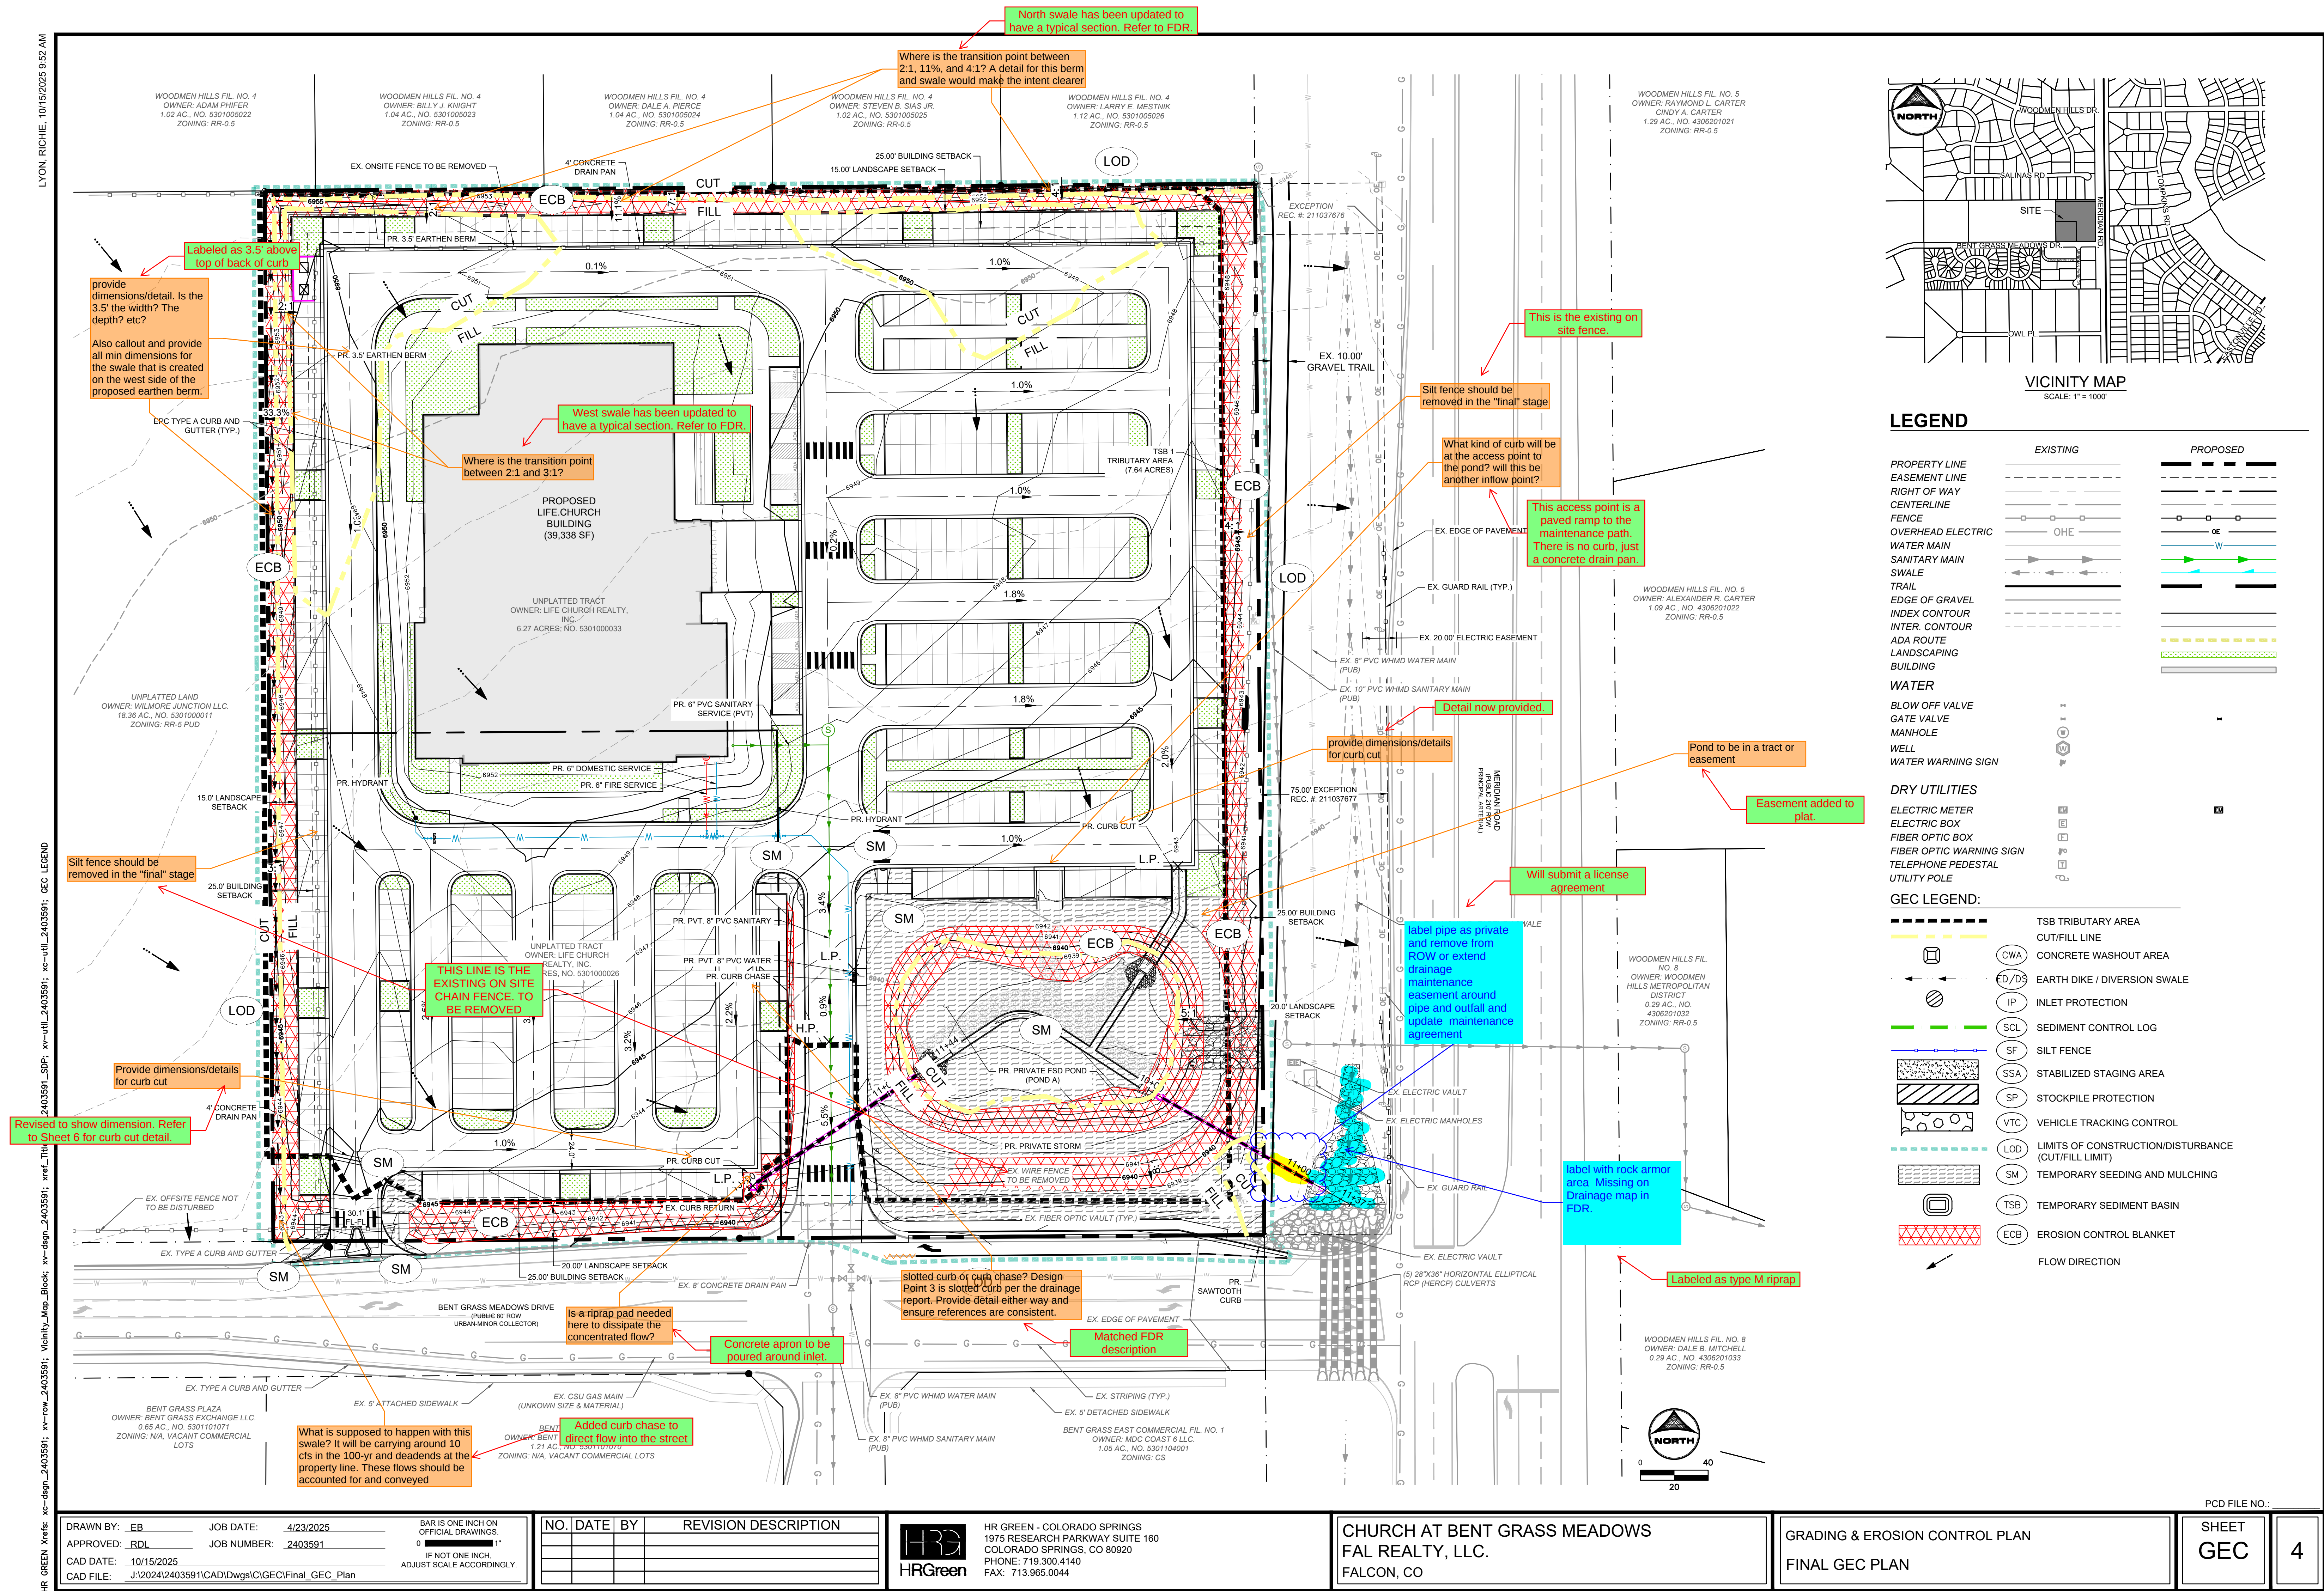


Changed SCL's to CD's

DRAWN BY: CVW JOB DATE: 4/22/2025 BAR IS ONE INCH ON
OFFICIAL DRAWINGS.
APPROVED: RDL JOB NUMBER: 2403591 0 XXXXXXXXXX 1"
IF NOT ONE INCH,
CAD DATE: 10/15/2025 ADJUST SCALE ACCORDINGLY.
CAD FILE: J:\2024\2403591\CAD\DWGS\C\GEC\Details

HRGreen
HR GREEN - COLORADO SPRINGS
1975 RESEARCH PARKWAY SUITE 160
COLORADO SPRINGS, CO 80920
PHONE: 719.300.4140
FAX: 713.965.0044

GRADING & EROSION CONTROL PLANS DETAILS	SHEET DT	5
--	--------------------	----------

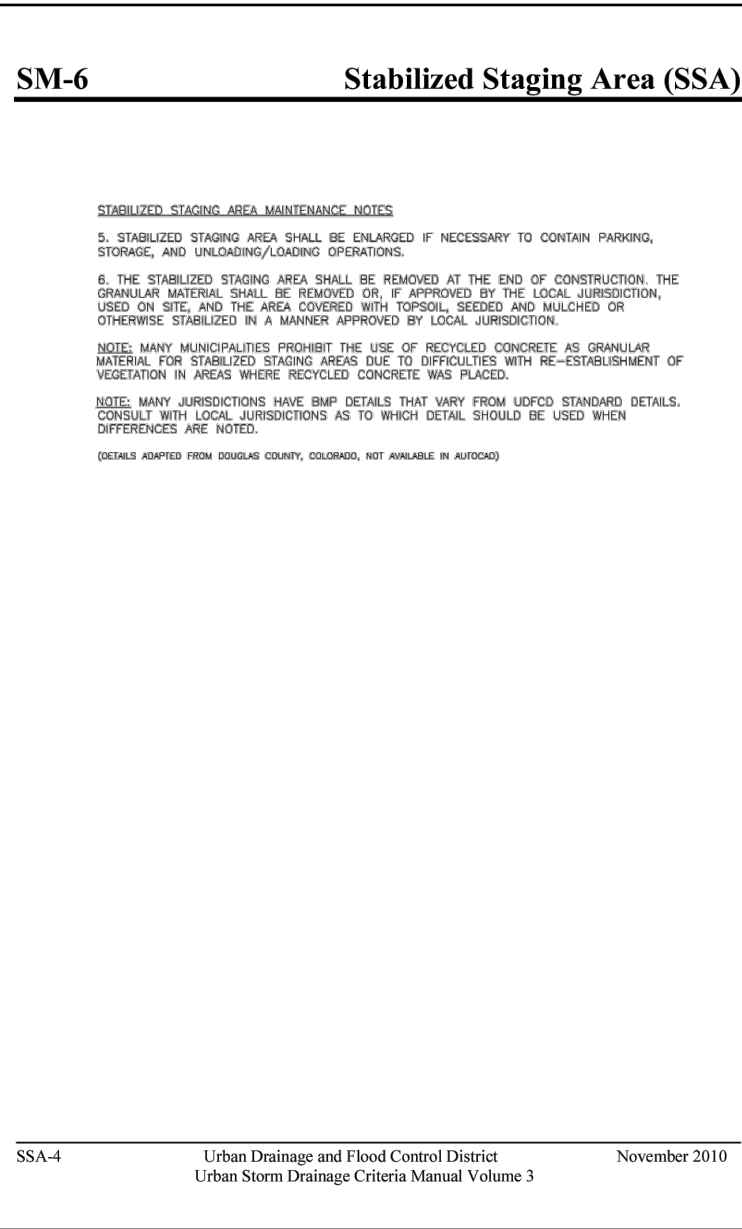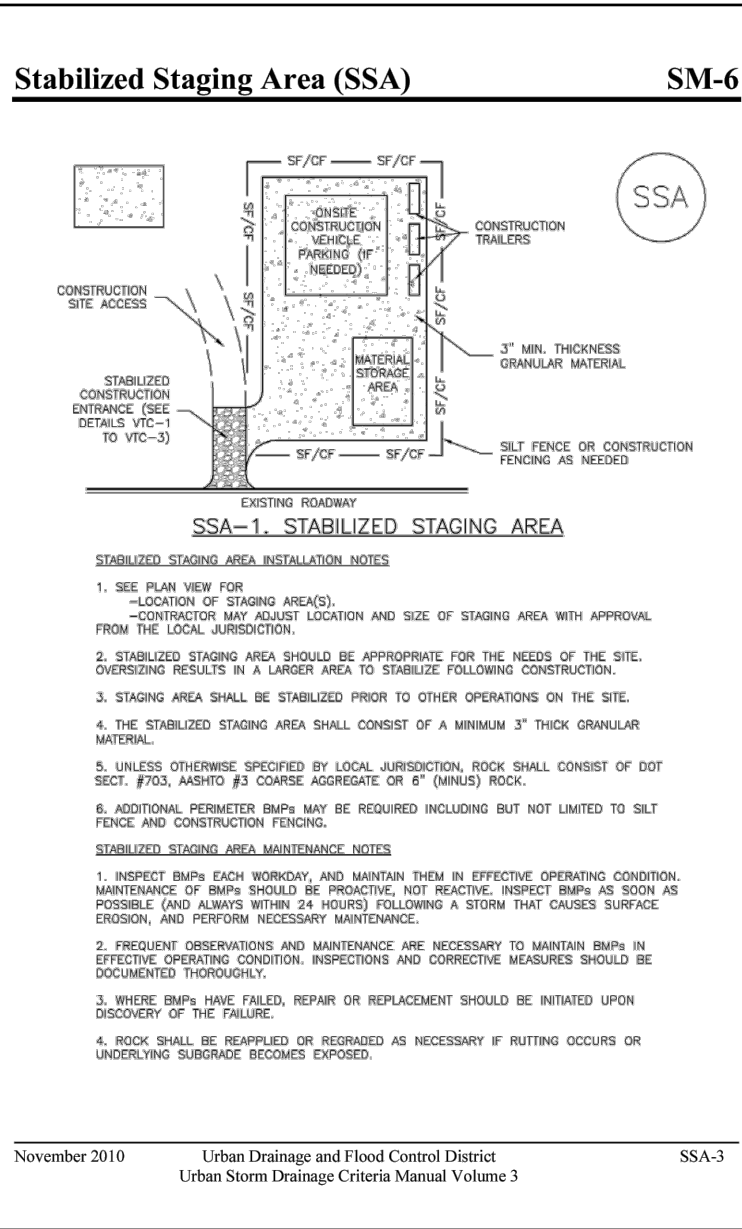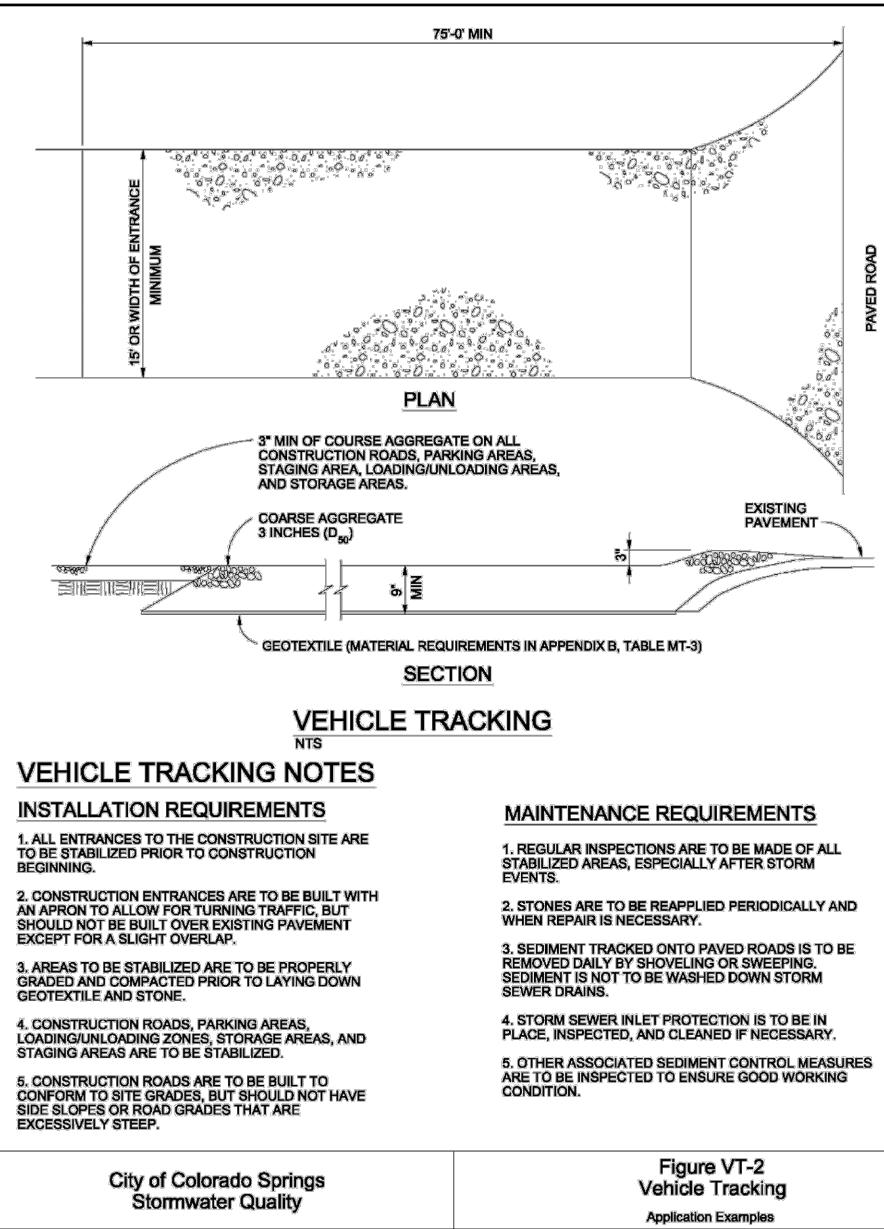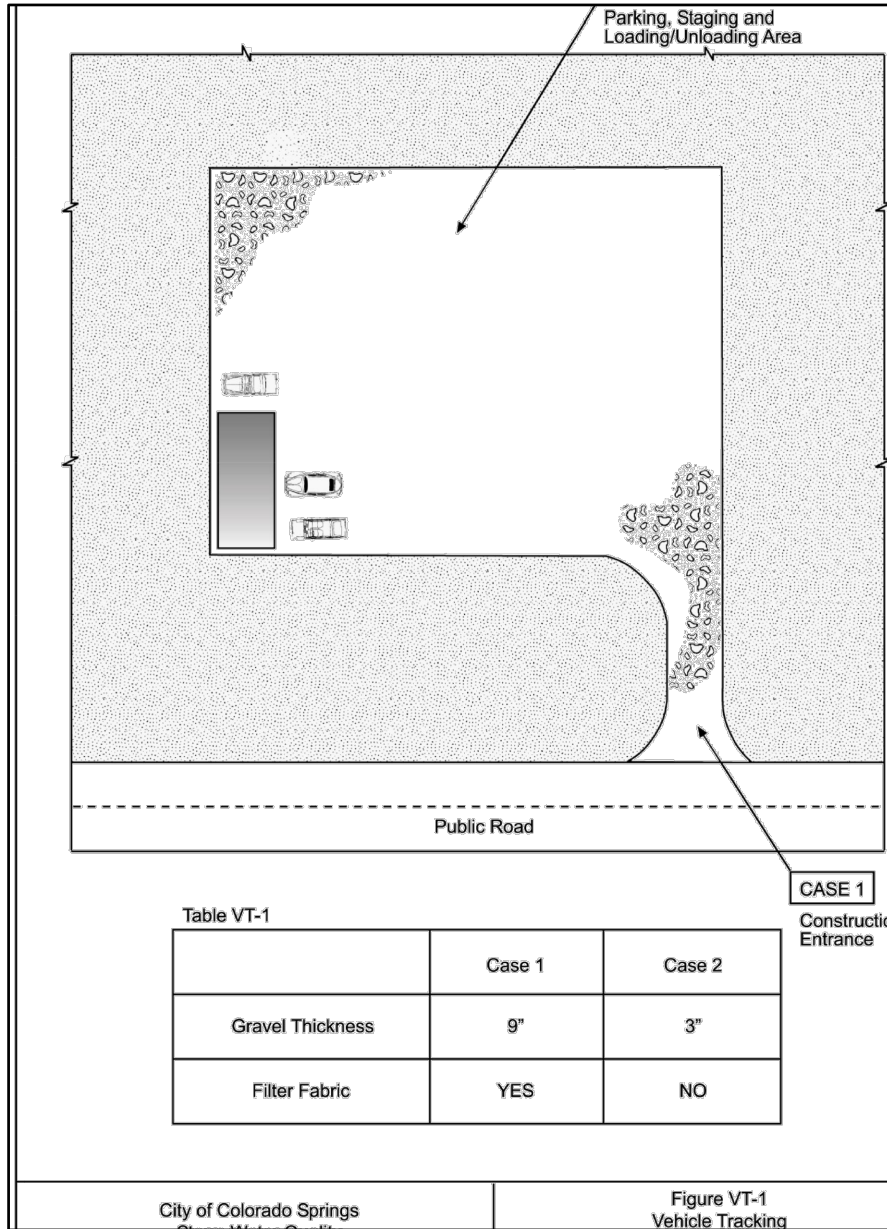

Include dewatering detail and acknowledge that the Soils Report indicates this may be needed due to shallow groundwater present.