



4 Inverness Court East
Suite 250
Englewood, CO 80112
Office: (303) 770-7878
Fax: (303) 770-7667

LETTER OF TRANSMITTAL

TO: Steamboat Structures
96 Perry Park Ave #464
Larkspur, CO 80118

DATE: 6/22/2021

FILE NO. 004-01

ATTN: Heather Reed

RE: Forest Lakes Bridges

WE ARE SENDING YOU:

- | | | |
|---|---|----------------------------------|
| <input checked="" type="checkbox"/> Shop Drawings | <input type="checkbox"/> Copy of Letter | <input type="checkbox"/> Samples |
| <input type="checkbox"/> Specifications | <input type="checkbox"/> Reports | <input type="checkbox"/> _____ |
| <input type="checkbox"/> Plans | <input checked="" type="checkbox"/> Submittal Information | |

SUBMITTED BY: Structures

COPIES	DESCRIPTION	CONTRACTOR
1	Caisson and Pier Column Rebar Shop Drawings	Structures

THESE ARE TRANSMITTED:

- | | | |
|--|---|---|
| <input checked="" type="checkbox"/> For Approval | <input type="checkbox"/> For Review and Comment | <input type="checkbox"/> Returned for Corrections |
| <input type="checkbox"/> For Your Use | <input type="checkbox"/> Approved As Submitted | <input type="checkbox"/> _____ |
| <input type="checkbox"/> As Requested | <input type="checkbox"/> Approved As Noted | |

REMARKS:

cc: File

SHOP DRAWING REVIEW

- ☐ NO EXCEPTIONS ☒ REVISE AS NOTED
☐ REVISE AND RESUBMIT ☐ REJECTED



This review is for general conformance with the design intent of the project and general compliance with the information provided in the contract documents. Review, corrections, or comments made concerning the shop drawings during this review do not relieve the contractor from compliance with the requirements of the drawings and specifications, nor relieve the contractor of contractual responsibility for any error or deviation from the contract documents.

The contractor is responsible for, but not limited to: confirming all quantities, dimensions, and structural capabilities, selecting fabrication and construction techniques, coordinating work with that of all other trades, and performing work in a safe and satisfactory manner.

STEAMBOAT STRUCTURES, LLC

By: Heather Reed

DATE: 06/23/21

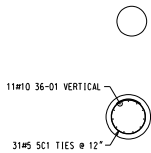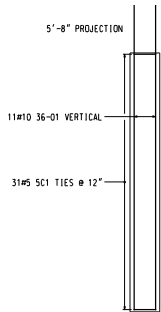

WESTBOUND



EASTBOUND

CAISSON PLAN



Straight bars are
NOT included in
the quantities

QTY	SIZE	THEO LENGTH	EP	BAR MARK	V	BND TYP	CO	A	B	C	D	E	F/R	G	H	J	K	O
63	5	10-03		SC1		T3				8-D42				1-11				2-08

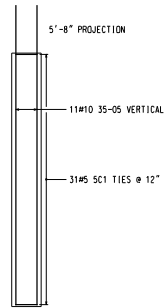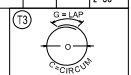

ALL REINFORCING ON THIS
SHEET IS GRADE 60 BLACK

THE CAISSONS PROJECT: FOREST LAKE BRIDGES LOCATION: MOUNTAIN CO CUSTOMER: STRUCTURES INC. DRAWN BY: DAVID J. JENSEN DATE: 8/22/2021		5083 LEGAL LN. ST. SEASIDE, CO 92082-2622 Phone: (619) 298-2622 Fax: (619) 298-0675 Web: www.CJMC.com		FOR APPROVAL DATE: 8/22/21 BY: [Signature]		DWN 1 of 1	
--	--	---	--	--	--	---------------	--

