
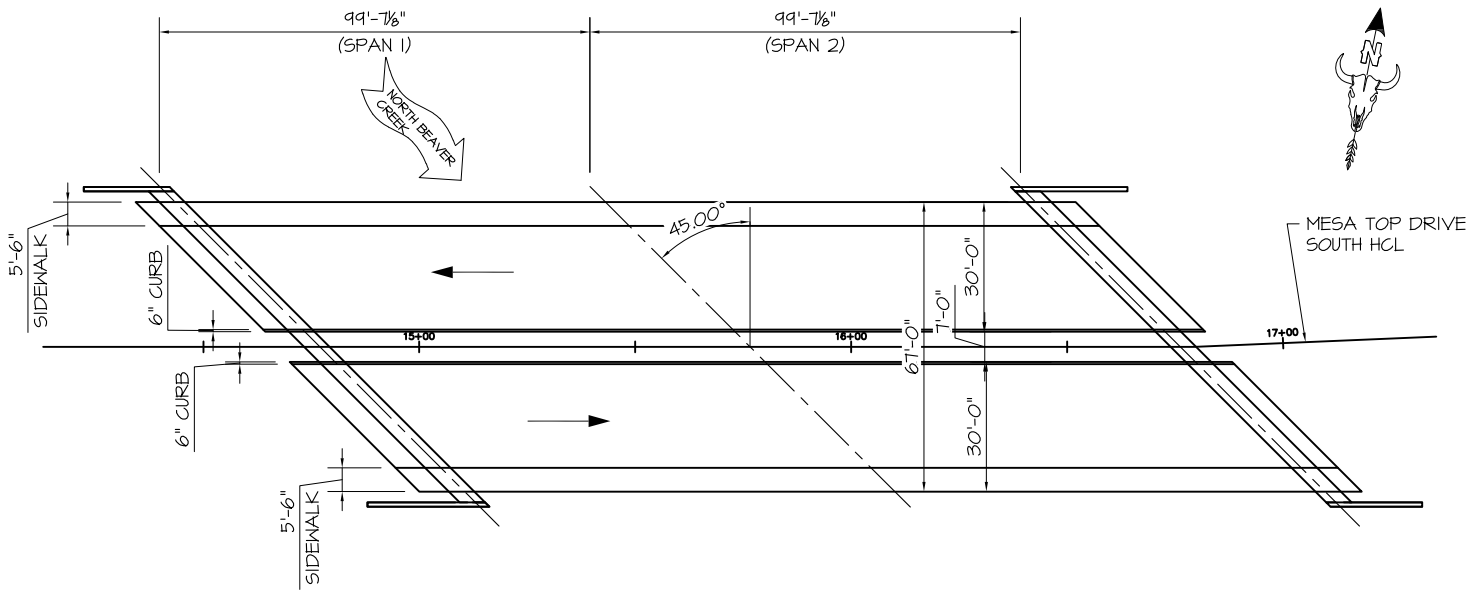
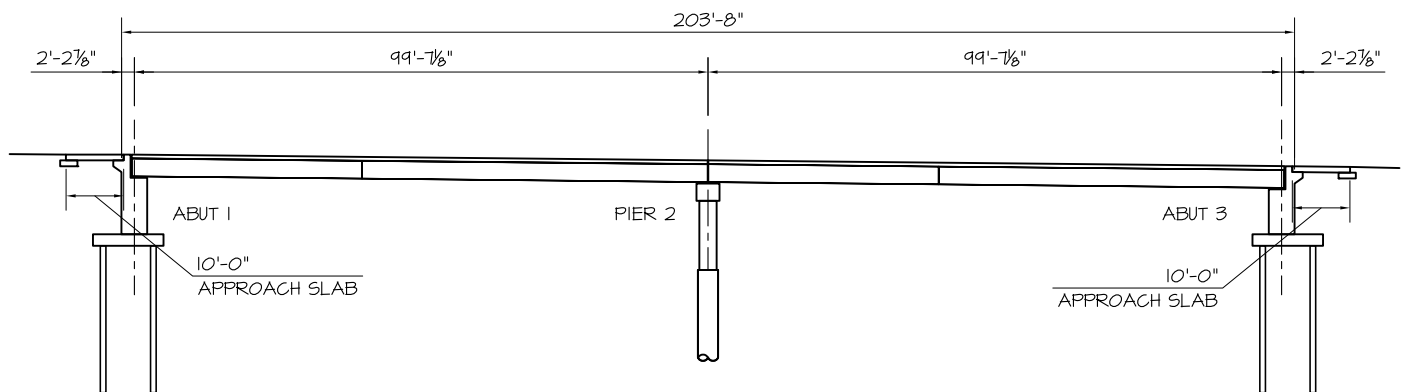


FOREST LAKES BRIDGE  
MONUMENT, CO  
07-12-22

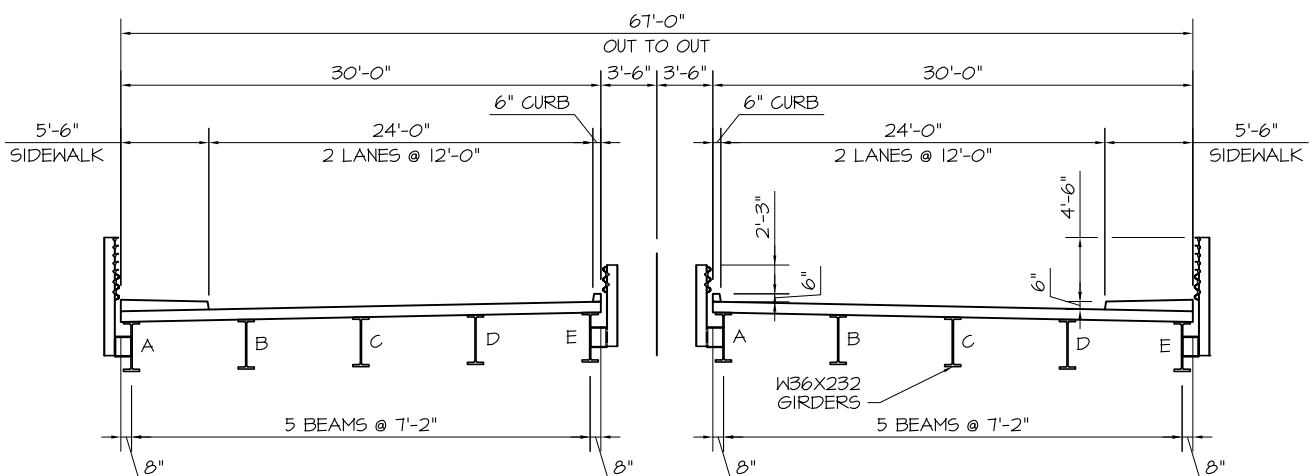

## PLAN

ELEVATION

TYPICAL SECTION