


SITE SURVEY
 LOT 29, HILLTOP PINES FILING NO. 1
 1410 TRUMPETERS COURT
 County of El Paso, State of Colorado

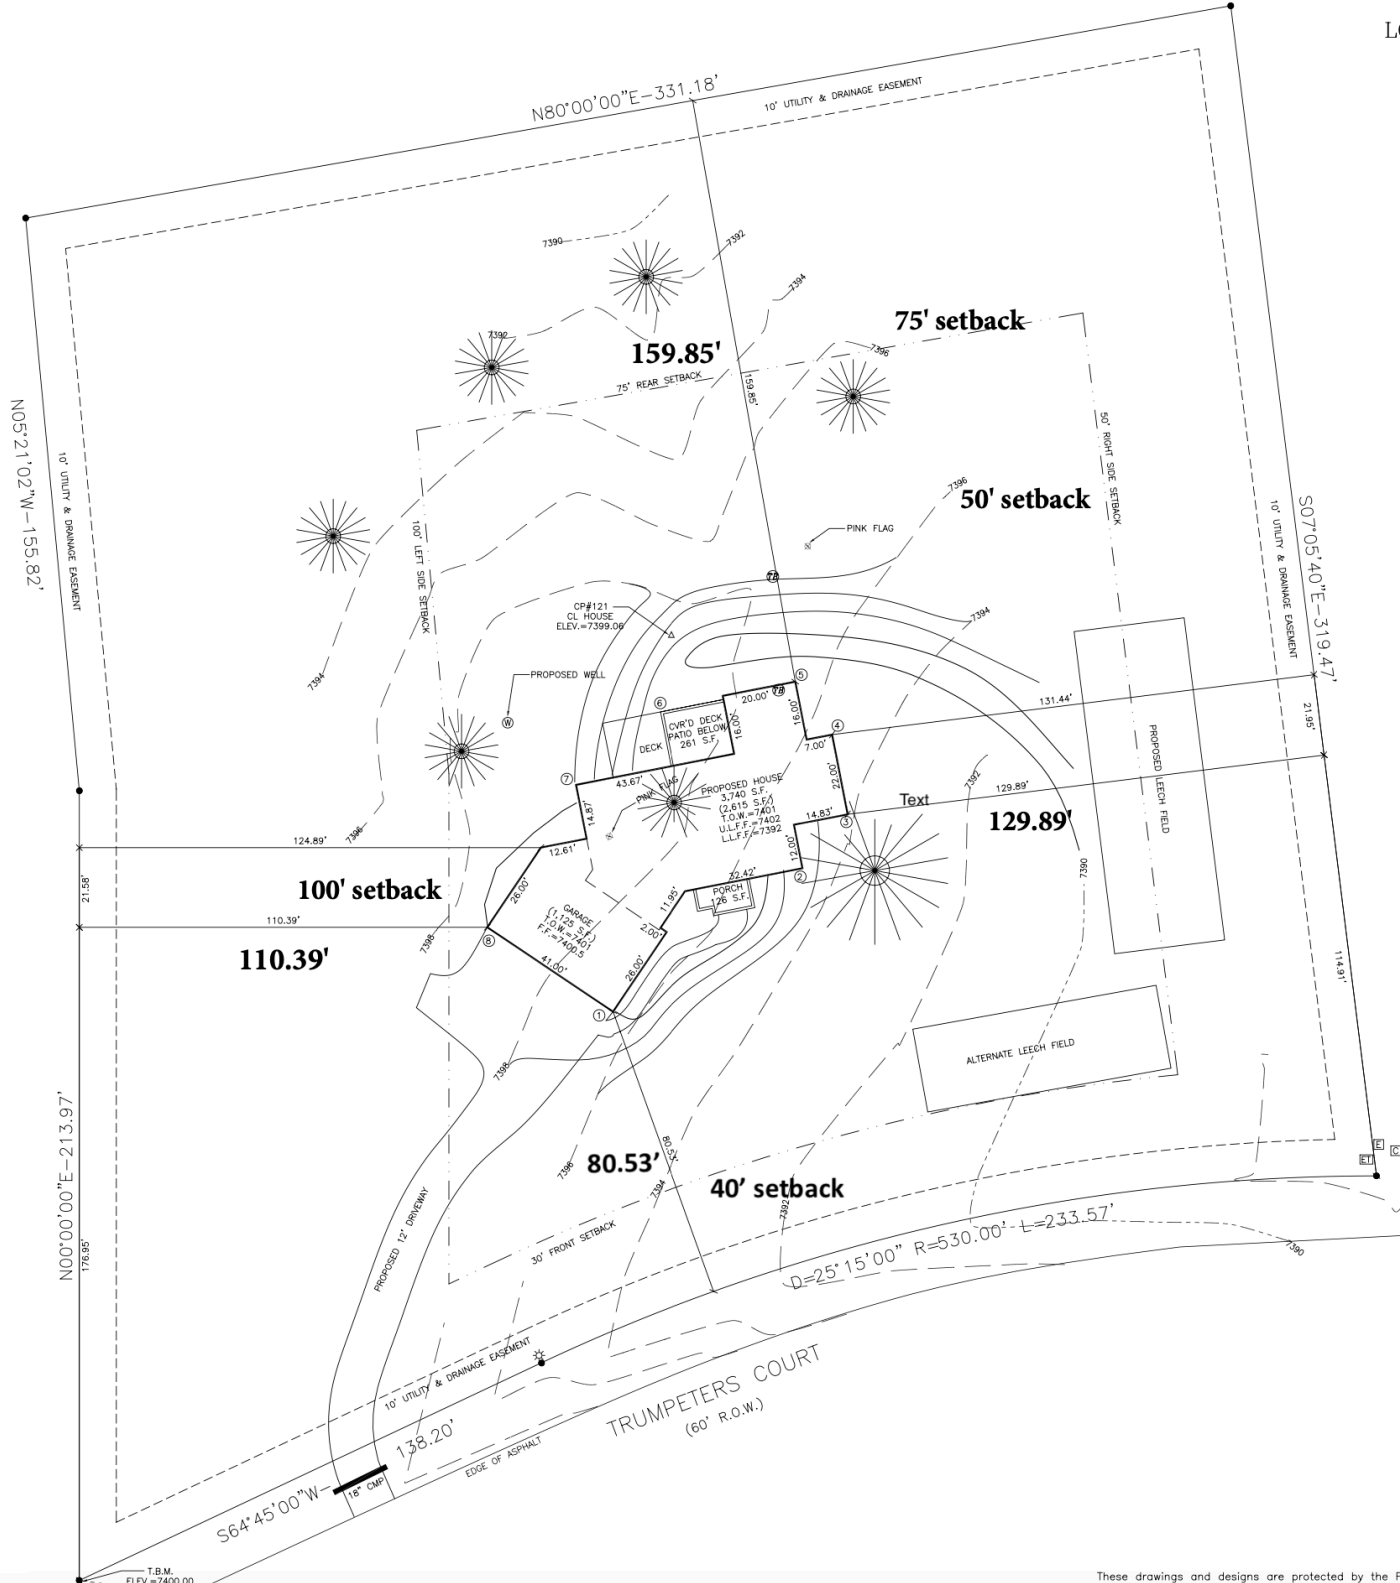


- LEGEND**
- LOT LINE
 - - - EASEMENT LINE
 - - - SETBACK LINE
 - - - 2" EXISTING CONTOUR
 - - - 10" EXISTING CONTOUR
 - FOUND PROPERTY CORNER MONUMENT
 - ☼ CONIFER TREE
 - ⊠ TELEPHONE PEDESTAL
 - ⊞ ELECTRIC PEDESTAL
 - ⊞ ELECTRIC TRANSFORMER
 - ⊞ CABLE TV PEDESTAL
 - ☼ LIGHT POLE
 - ⊞ TEST BORE LOCATION
 - ⊞ PROPOSED WELL
 - - - 2" PROPOSED CONTOUR

Mark P. and Jerry L. Grissom
 1410 Trumpeters Ct.
 Monument, CO 80132
 Tax Schedule: 6109006010
 Zoning: Hilltp Pines PUD 04008
 Legal: Lot 29 Hilltop Pines Filing No. 1
 Date: February 11, 2025

Average Finished Grade = 7395.5

EXISTING GRADE	FINISHED GRADE
1. 7396.5	7400
2. 7394.75	7397
3. 7394	7394
4. 7395	7392
5. 7396.5	7391.5
6. 7399	7391.5
7. 7399	7398
8. 7398	7400
59,164/8 = 7395.5	

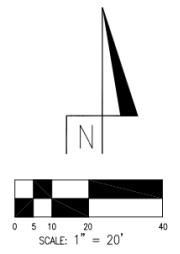

These drawings and designs are protected by the Federal Copyright Laws and may not be Copied, Reproduced, Modified, Distributed or Used in any other way without the specific written consent of Pinnacle Land Surveying Co., Inc., the copyright owner.